


19 SUNNIRISE, S. SHIELDS  
1:200 SITE / ROOF PLAN  
REN. A 21/1/16

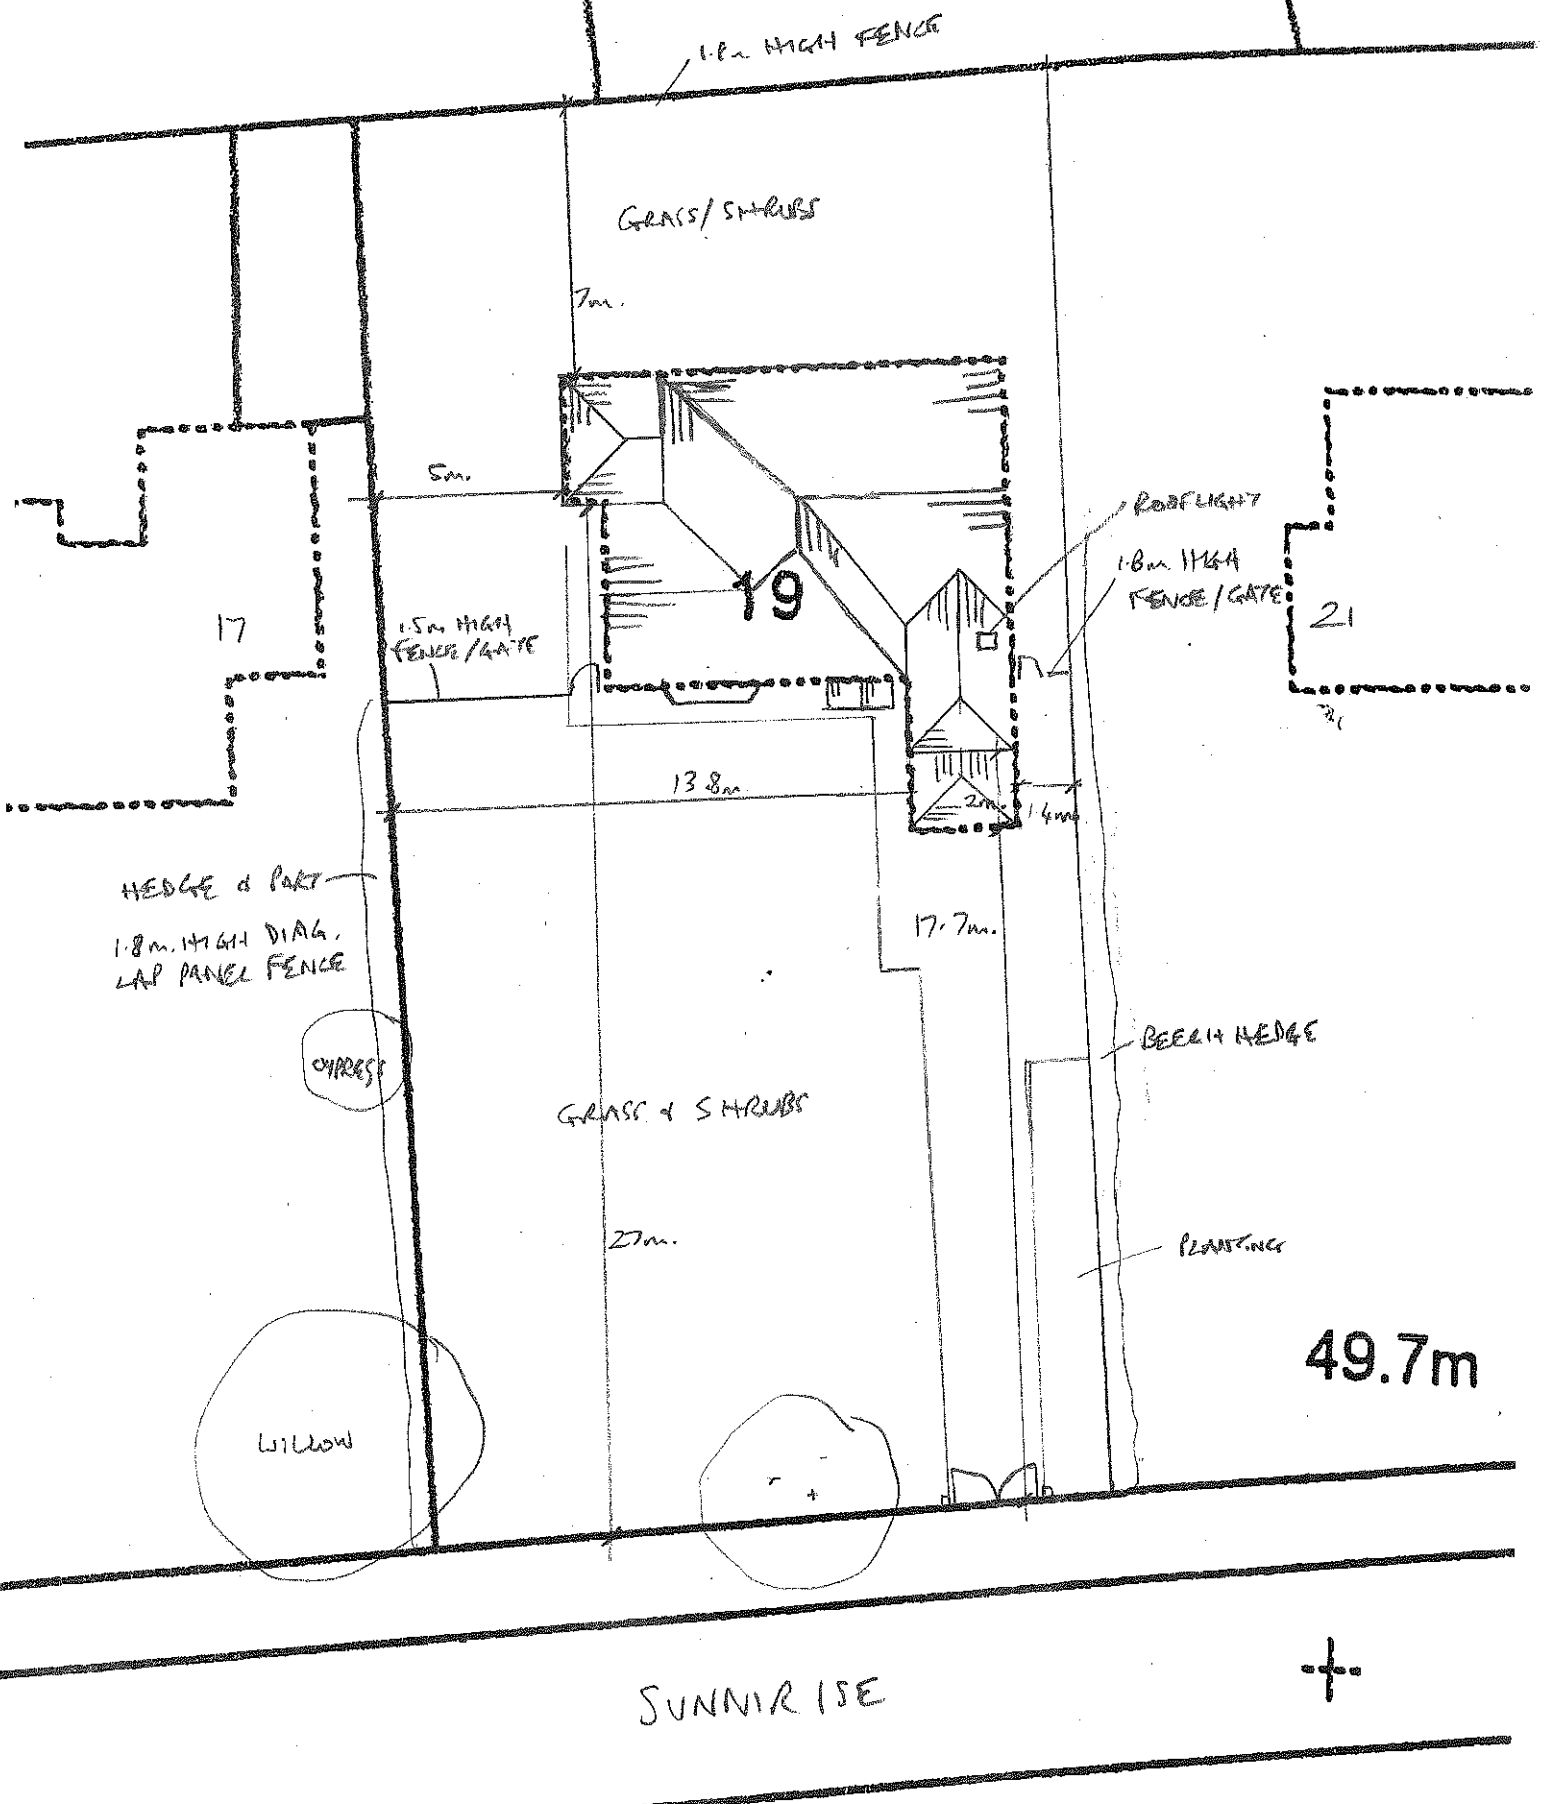

\* NOTE - NO CHANGE IN FOOTPRINT -  
EXTENSIONS / NEW ROOF OVER EXISTG.  
DWELLING \*



1.5m HIGH FENCE

GRASS / SHRUBS

7m.

5m.

1.5m HIGH FENCE / GATE

19

ROOFLIGHT

1.8m HIGH FENCE / GATE

21

13.8m

17.7m

HEDGE & PART  
1.8m HIGH DIAG.  
LAP PANEL FENCE

CYPRESS

GRASS & SHRUBS

27m.

BEECH HEDGE

PLANTING

49.7m

WILLOW

SUNNIRISE

