

GENERAL NOTES:

- ① REMOVE EXISTING PLY PANELLING WITH PLANTED MOULDINGS HACK OFF ALL EXISTING BACKING PLASTER
- NEW TIMBER DABO PANELLING TO MATCH EXISTING.
NBS REF: K13/110A INCLUDING DADO RAIL SKIRTING AND TIMBER PANELLING FEATURING RAISED AND FIELDED PANELS ETC.
- ② EXISTING DABO PANELLING RETAINED. TOUCH UP ALL EXISTING PANELLING WITHIN COMMITTEE ROOM A. ALL WORKS BY SPECIALIST SUB CONTRACTOR.
NBS REF: M60/195A.
- ③ NEW RADIAATORS: HOSPITAL STYLE CAST IRON TYPE MANUFACTURER UKA-ETON RANGE (OR EQUAL & APPROVED).
- ④ NEW TIMBER DABO PANELLING WITH TO MATCH EXISTING.
NBS REF: K13/110A INCLUDING DADO RAIL SKIRTING AND TIMBER PANELLING FEATURING RAISED AND FIELDED PANELS ETC.

REDECORATION TO EXISTING CEILING:
NBS REF: M60/110.

REDECORATION TO EXISTING GABLE:
NBS REF: M60/110.


EXISTING FERROUS PLASTER CORNICE.
REDECORATE INCLUDING GILDING.
NBS REF: M60/190.

REDECORATION TO EXISTING FRIEZE:
NBS REF: M60/110.

EXISTING FRIEZE RAIL: RE POLISH.
NBS REF: M60/195A.

REDECORATION TO EXISTING WALLS:
NBS REF: M60/110.

EXISTING DOORS, ARCHITRAVES, DOOR LININGS ETC. RETAINED.
TOUCH UP ALL EXISTING POLISHED TIMBER.
ALL WORKS BY SPECIALIST SUB CONTRACTOR.
NBS REF: M60/195A.

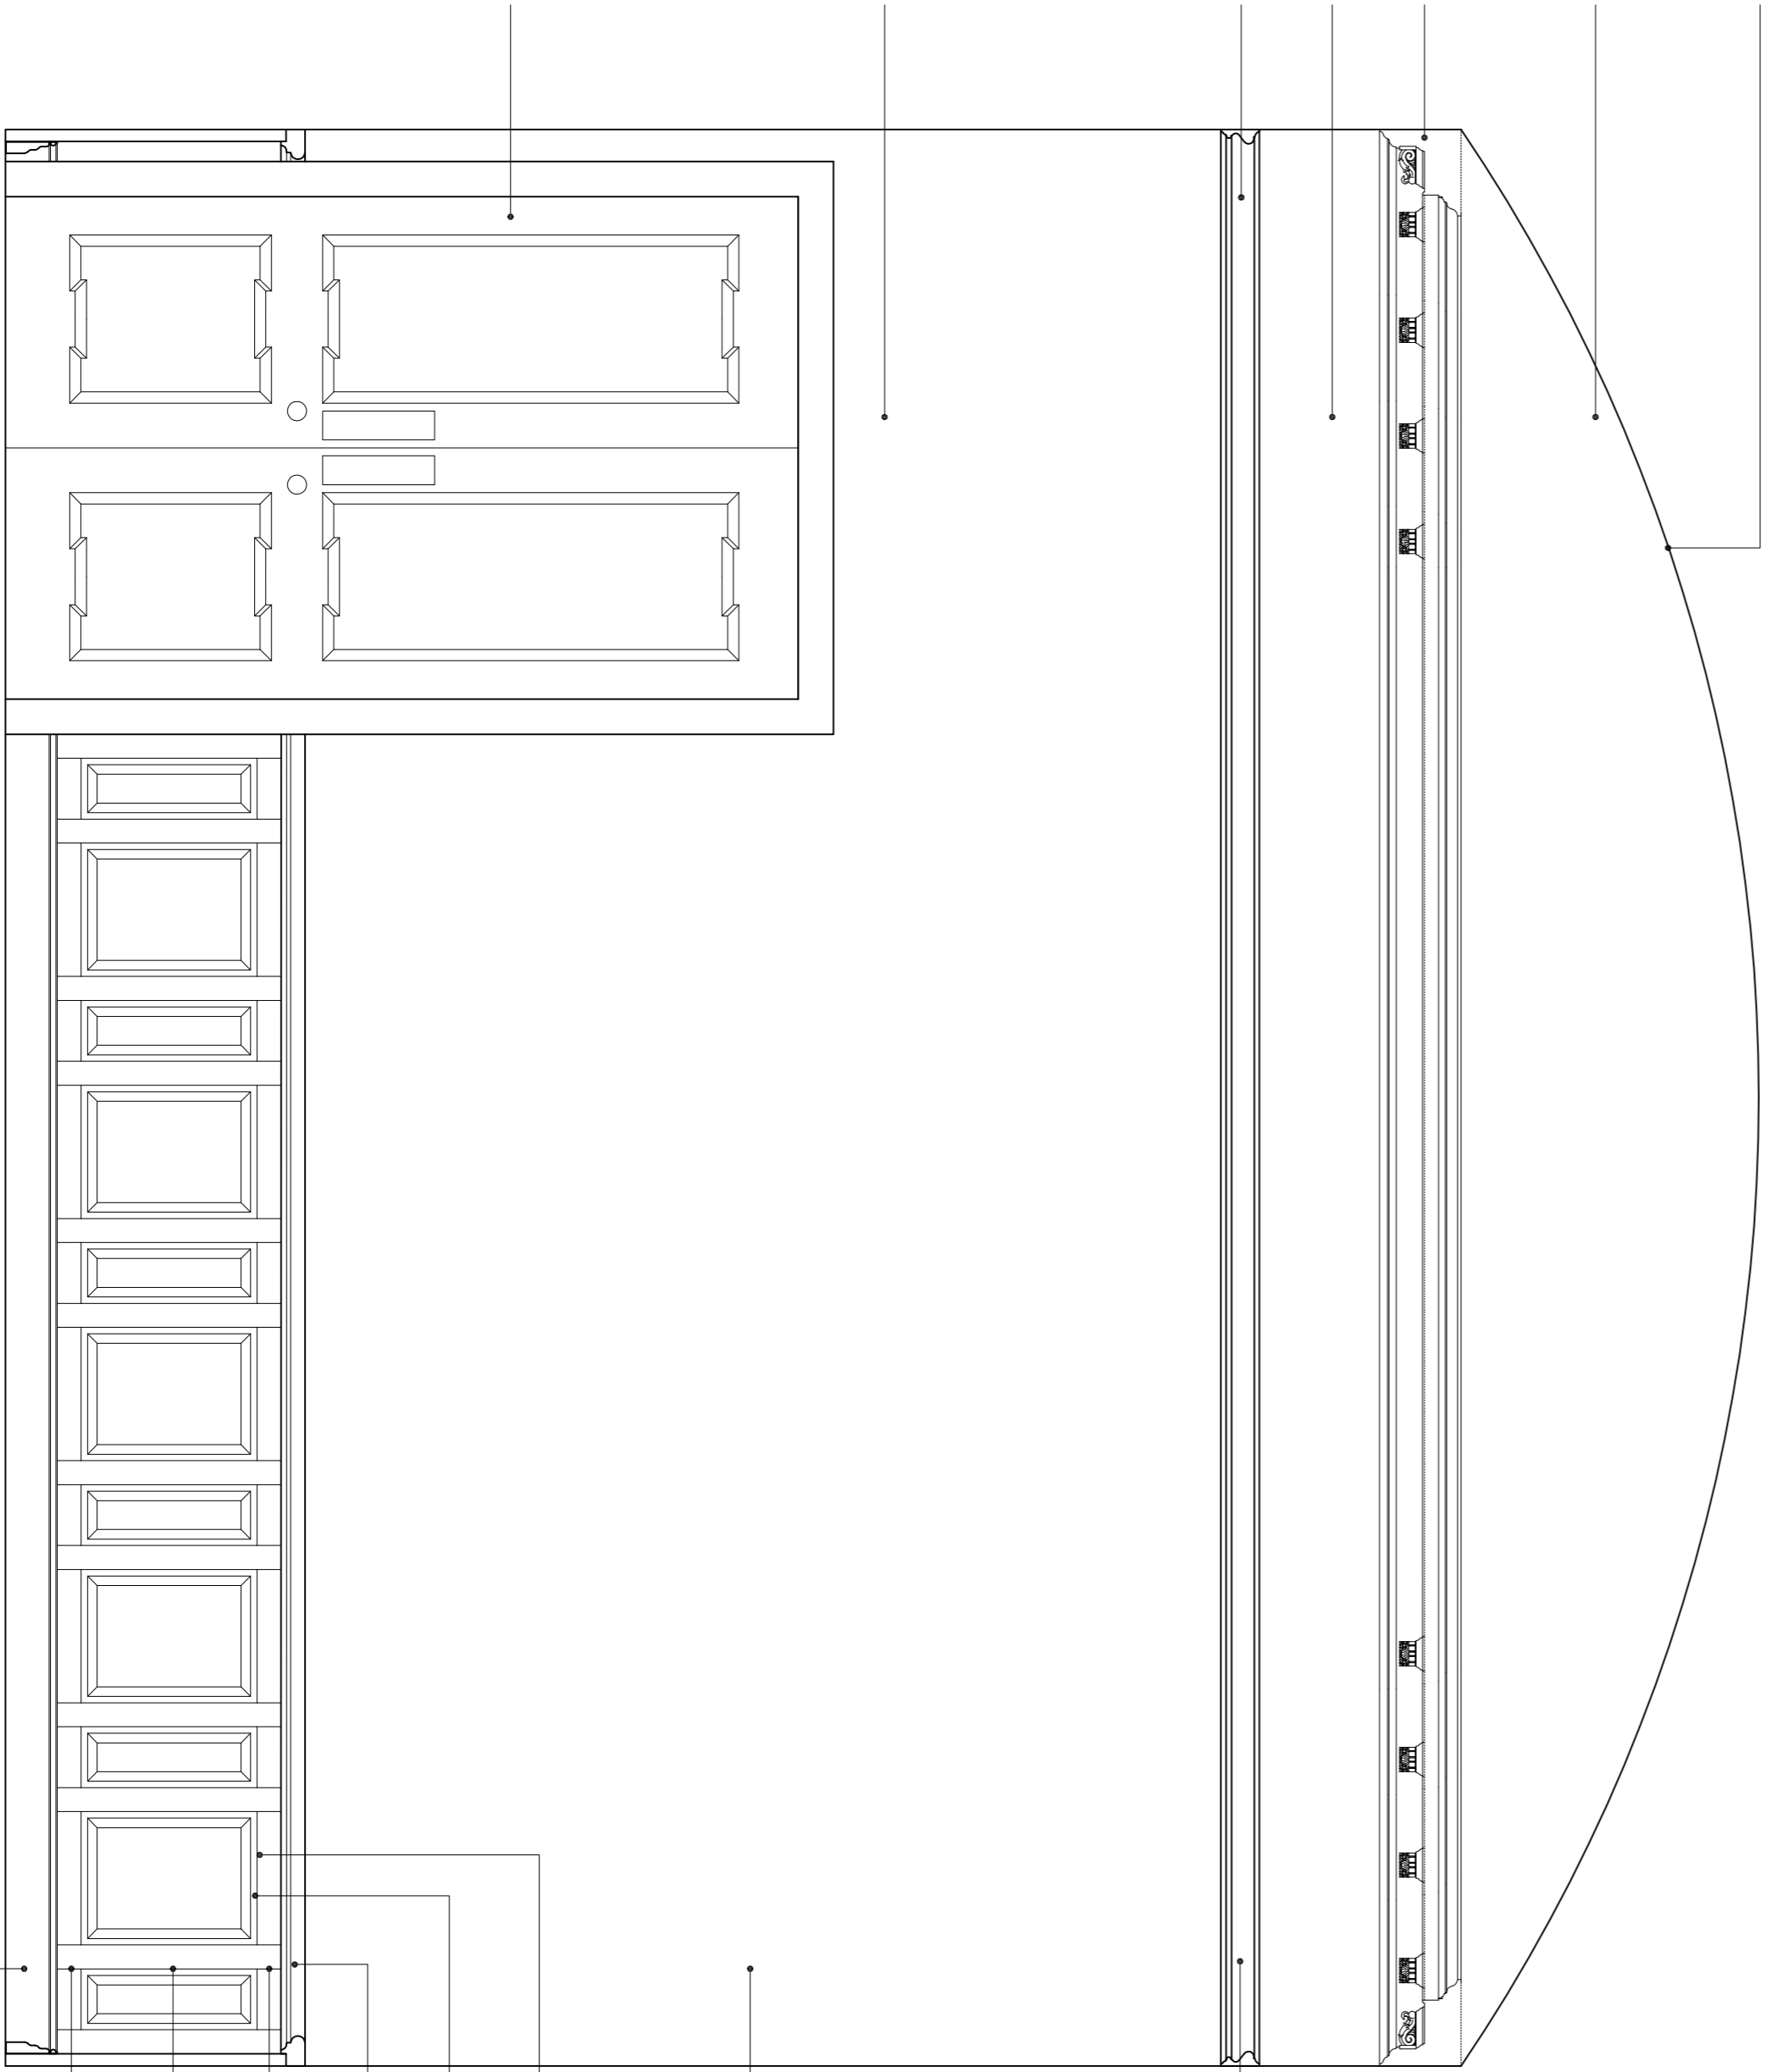

EXISTING FRIEZE RAIL: RE POLISH.
NBS REF: M60/195A.

STRIP EXISTING FIBREBOARD WALL PANELS AND ASSOCIATED FILM.
REDECORATION TO EXISTING WALLS.
NBS REF: M60/110.

NEW BOLECTION MOULD: PROFILE TO MATCH EXISTING LOCALLY WITHIN COMMITTEE ROOM B.

NEW MUNTINS: PROFILE TO MATCH EXISTING LOCALLY WITHIN COMMITTEE ROOM B.

NEW DABO RAIL: PROFILE TO MATCH EXISTING LOCALLY WITHIN COMMITTEE ROOM B.

NEW TOP RAIL: PROFILE TO MATCH EXISTING LOCALLY WITHIN COMMITTEE ROOM B.

NEW RAISED AND FIELDED PANELS: PROFILE TO MATCH EXISTING LOCALLY WITHIN COMMITTEE ROOM B.

NEW BOTTOM RAIL: PROFILE TO MATCH EXISTING LOCALLY WITHIN COMMITTEE ROOM B.

NEW SKIRTINGS: PROFILE TO MATCH EXISTING LOCALLY WITHIN COMMITTEE ROOM B.

NEW DABO PANELLING

①

Rev	Date	Description	CMD
29.06.2015	29.06.2015	CONSTRUCTION ISSUE	



David Garrard - Corporate Director
South Tyneside Council, South Shields, Tyne & Wear, NE33 2RL
Telephone: (0191) 421 1117 Fax: (0191) 455 7770

Project: TOWN HALL WESTOE ROAD SOUTH SHIELDS NE33 2RL
Drawing Title: COMMITTEE ROOM B ELEVATIONS SHEET TWO

Drawn by: P.C. Date: 07/01/15
Checked by: Date:

Scale: 1:20 Size: A1
Project Code: AD 5421 Drawing Number: L(2)-18