

**GENERAL NOTES:**

- ① REMOVE EXISTING PLY PANELLING WITH PLANTED MOULDINGS. HACK OFF ALL EXISTING BACKING PLASTER.
- NEW TIMBER DADO PANELLING TO MATCH EXISTING.  
NBS REF: K13/110A INCLUDING DADO RAIL SKIRTING AND TIMBER PANELLING FEATURING RAISED AND FIELDED PANELS ETC.
- ② EXISTING DADO PANELLING RETAINED. TOUCH UP ALL EXISTING PANELLING WITHIN COMMITTEE ROOM A. ALL WORKS BY SPECIALIST SUB CONTRACTOR.  
NBS REF: M60/195A.
- ③ NEW RADIAATORS: HOSPITAL STYLE CAST IRON TYPE MANUFACTURER UKA-ETON RANGE (OR EQUAL & APPROVED).
- ④ NEW TIMBER DADO PANELLING WITH TO MATCH EXISTING.  
NBS REF: K13/110A INCLUDING DADO RAIL SKIRTING AND TIMBER PANELLING FEATURING RAISED AND FIELDED PANELS ETC.

REDECORATION TO EXISTING CEILING.  
NBS REF: M60/110.

REDECORATION TO EXISTING GABLE.  
NBS REF: M60/110.

EXISTING FERROUS PLASTER CORNICE.  
REDECORATE INCLUDING GILDING.  
NBS REF: M60/190.

REDECORATION TO EXISTING FREEZE.  
NBS REF: M60/110.

EXISTING FREEZE RAIL PAINTED.  
STRIP PAINT AND REPOLISH.

HACK OFF ALL EXISTING GYPSUM PLASTER BELOW LINE OF CEILING AND BY EXISTING BRICK TO RECEIVE S.W. GROUND'S & FRAMING FOR NEW PANELLING.

REDECORATION TO EXISTING WALLS.  
NBS REF: M60/110.

MAKE GOOD PLASTER AROUND NEW PLASTERS.  
NBS REF: M60/530.

CLOCK SALVAGED FROM COMMITTEE ROOM A. RE USED IN NEW LOCATION.  
PLINTH, SURROUND AND MOLDINGS TO MATCH CLOCK IN COMMITTEE C.

NEW DADO RAIL:  
PROFILE TO MATCH EXISTING LOCALLY WITHIN COMMITTEE ROOM A.

NEW TOP RAIL:  
PROFILE TO MATCH EXISTING LOCALLY WITHIN COMMITTEE ROOM A.



NEW RAISED AND FIELDED PANELS:  
PROFILE TO MATCH EXISTING LOCALLY WITHIN COMMITTEE ROOM A.

NEW BOTTOM RAIL:  
PROFILE TO MATCH EXISTING LOCALLY WITHIN COMMITTEE ROOM A.

NEW SKIRTINGS:  
PROFILE TO MATCH EXISTING LOCALLY WITHIN COMMITTEE ROOM A.

NEW DADO PANELLING

1

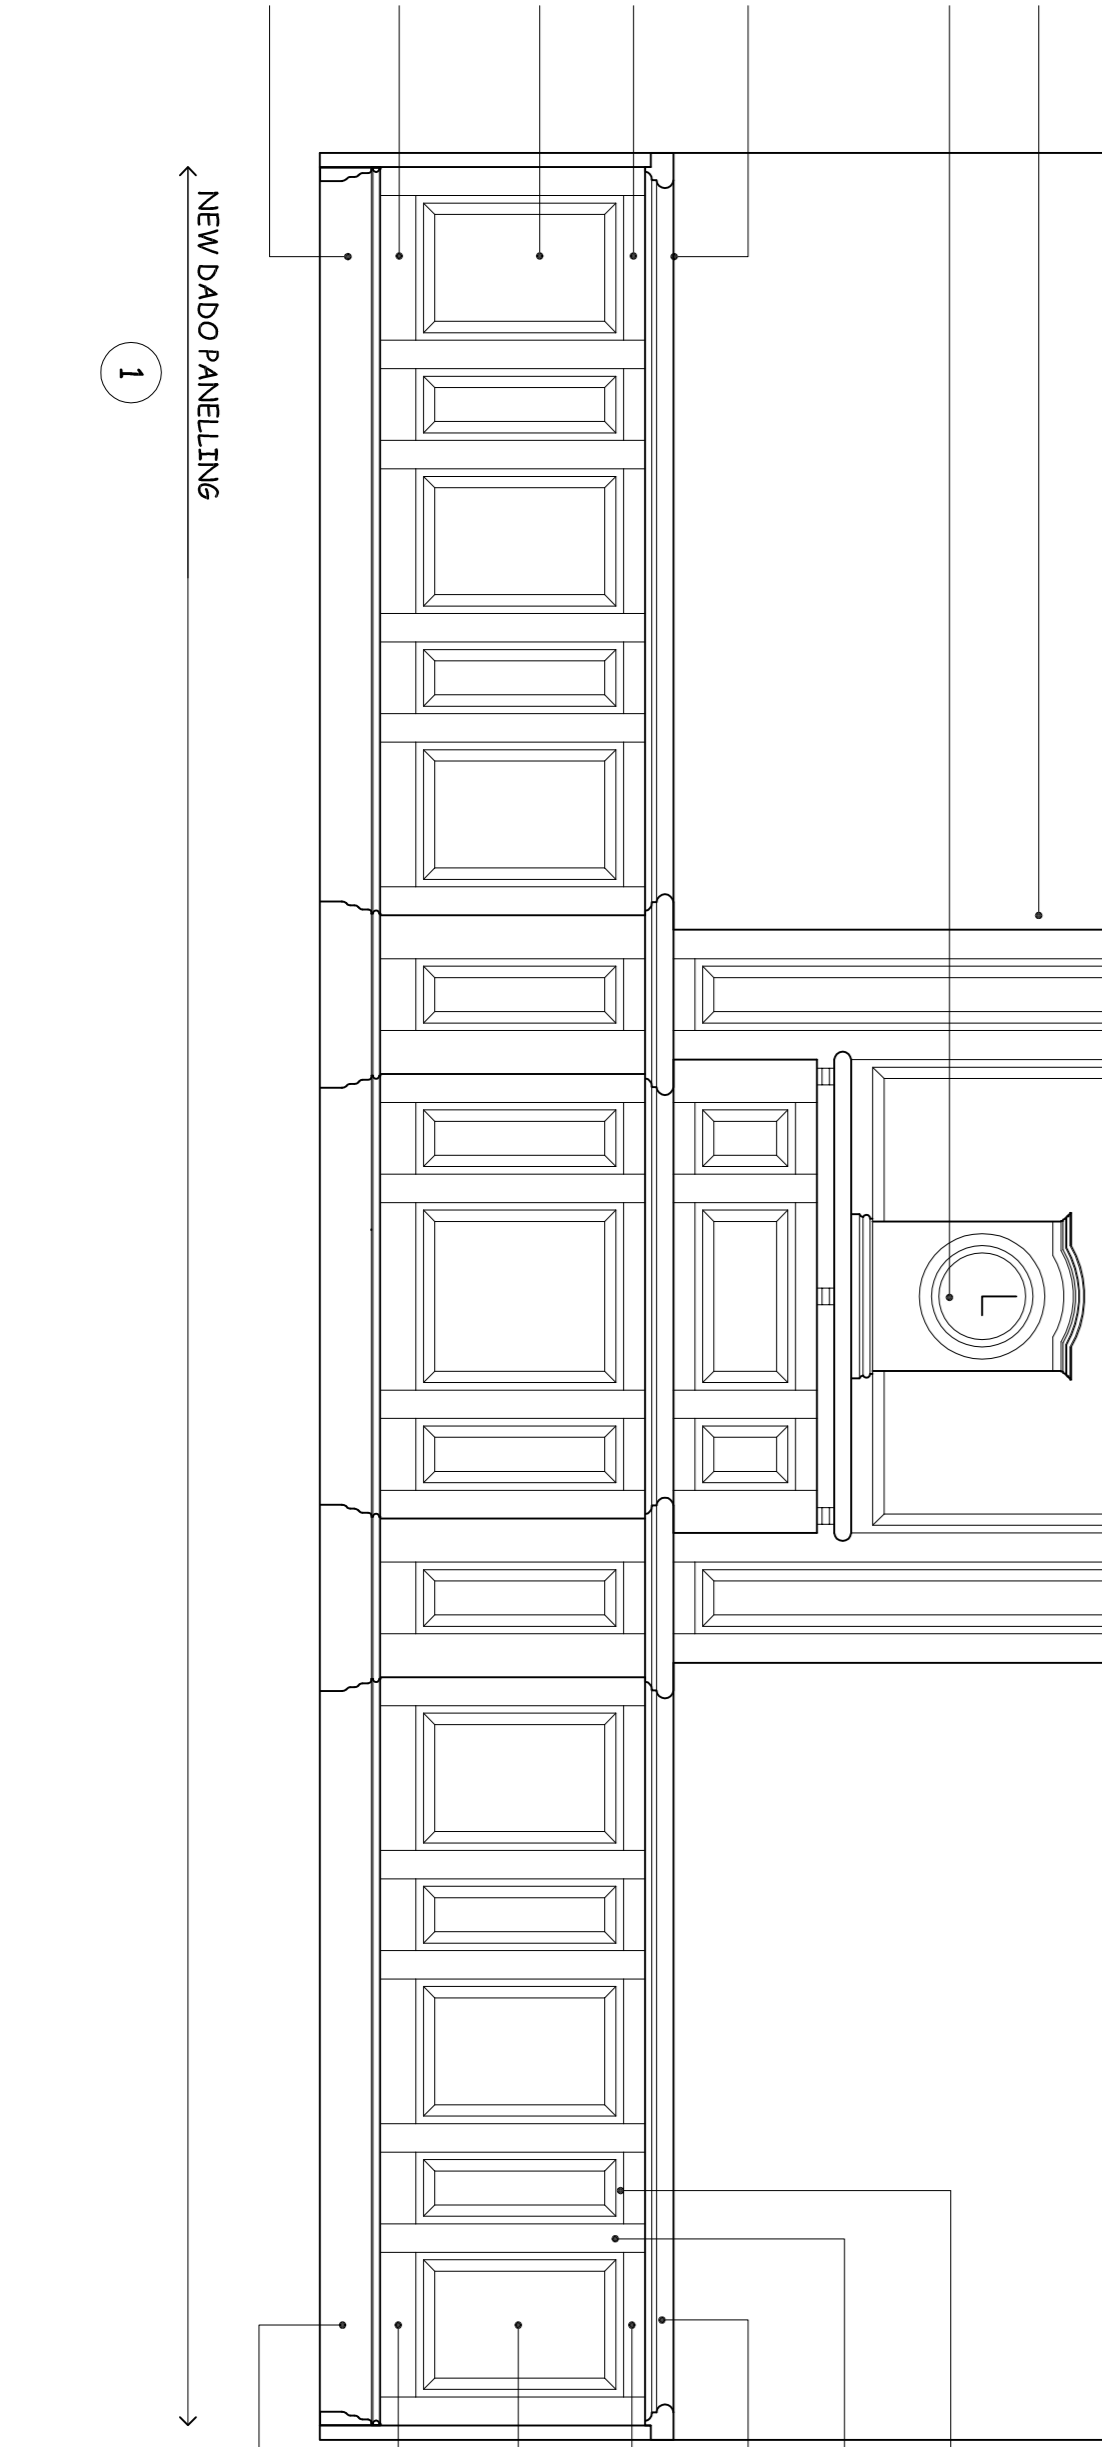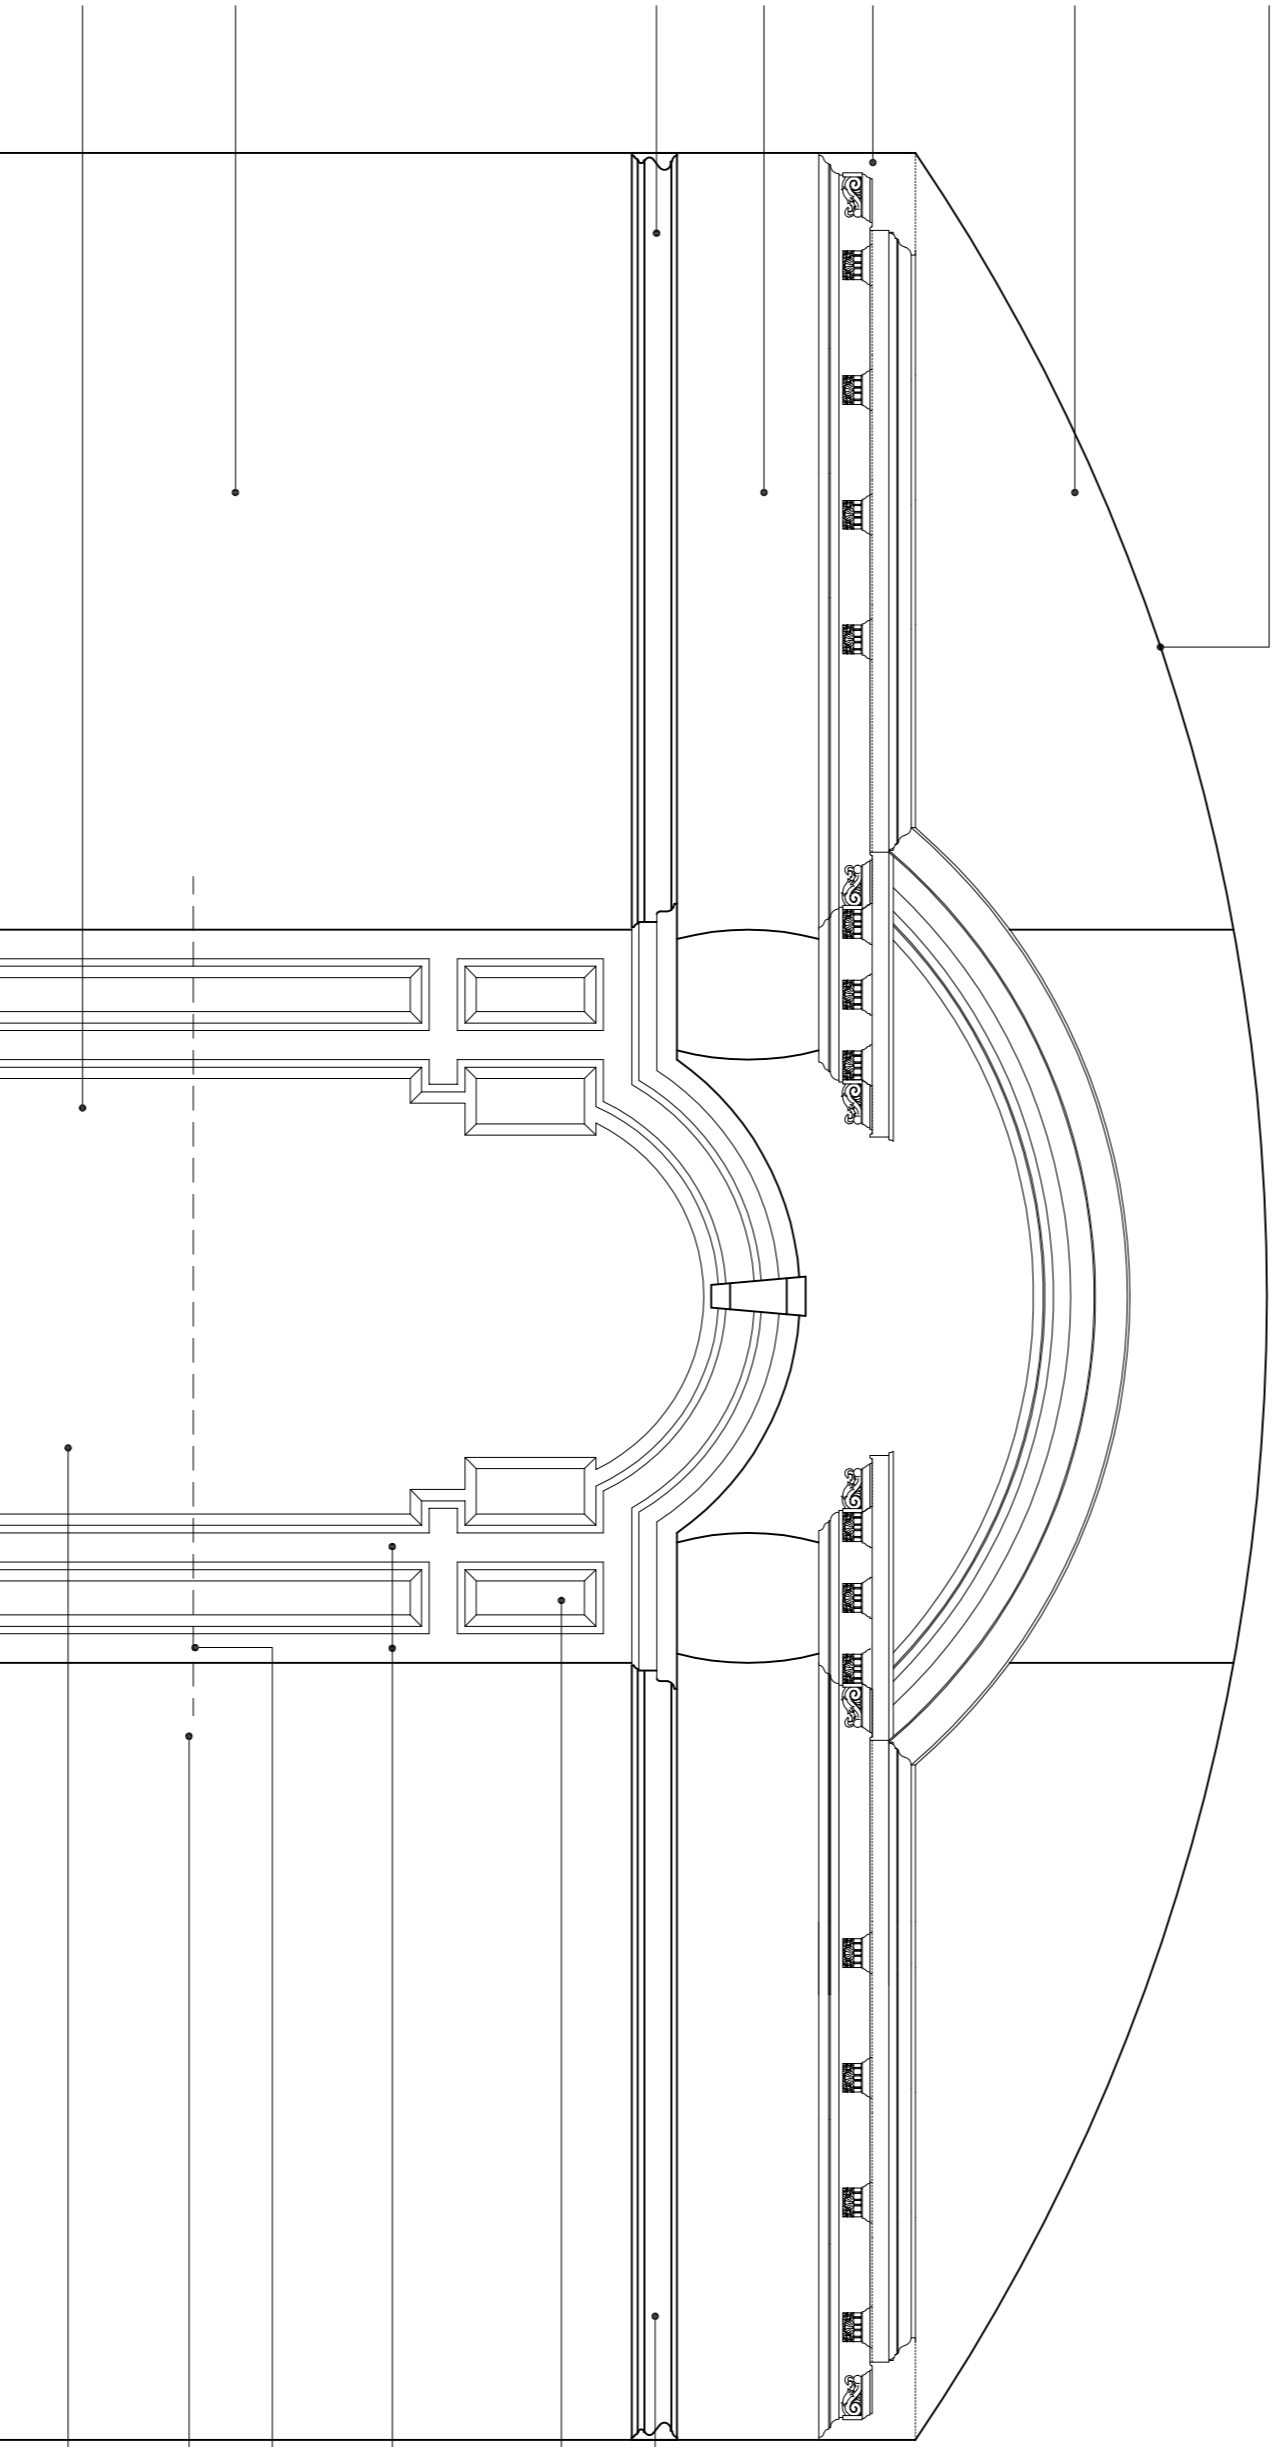

COMMITTEE ROOM A  
WALL TO FITZPATRICK ROOM SCALE 1:20

EXISTING FREEZE RAIL PAINTED.  
STRIP PAINT AND REPOLISH.

EXISTING RAISED & FIELDED PANEL AND PERIMETER  
PANEL MouldS RETAINED.

EXISTING MOUNTINGS RETAINED.

LAP JOINT TO MOUNTINGS.

LINE OF TOP OF CANOPY REMOVED.

NEW RAISED AND FIELDED PANEL AND PERIMETER  
MouldINGS.

NEW BOLECTION Mould:  
PROFILE TO MATCH EXISTING LOCALLY WITHIN  
COMMITTEE ROOM A.

NEW MOUNTINGS:  
PROFILE TO MATCH EXISTING LOCALLY WITHIN  
COMMITTEE ROOM A.

NEW DADO RAIL:  
PROFILE TO MATCH EXISTING LOCALLY WITHIN  
COMMITTEE ROOM A.

NEW TOP RAIL:  
PROFILE TO MATCH EXISTING LOCALLY WITHIN  
COMMITTEE ROOM A.

NEW RAISED AND FIELDED PANELS:  
PROFILE TO MATCH EXISTING LOCALLY WITHIN  
COMMITTEE ROOM A.

NEW BOTTOM RAIL:  
PROFILE TO MATCH EXISTING LOCALLY WITHIN  
COMMITTEE ROOM A.

NEW SKIRTINGS:  
PROFILE TO MATCH EXISTING LOCALLY WITHIN  
COMMITTEE ROOM A.



David Garrard - Corporate Director  
South Tyneside Council, South Shields, Tyne & Wear, NE33 3RL  
Telephone: (0191) 421 1117 Fax: (0191) 455 7770

Project  
TOWN HALL  
WESTOE ROAD  
SOUTH SHIELDS  
NE33 2RL

Drawing Title  
COMMITTEE ROOM A  
ELEVATIONS  
SHEET TWO

Drawn by P.C. Date: 07/01/15  
Checked by Date:  
Scale: 1:20 Size: A1

Project Code: AD 5421  
Drawing Number: L(2)- 14A