


PROPOSED EXTENSION TO 56 OXFORD ST., S. SHIELDS
FOR MR. TATE
DRG NO 0771/2363/635

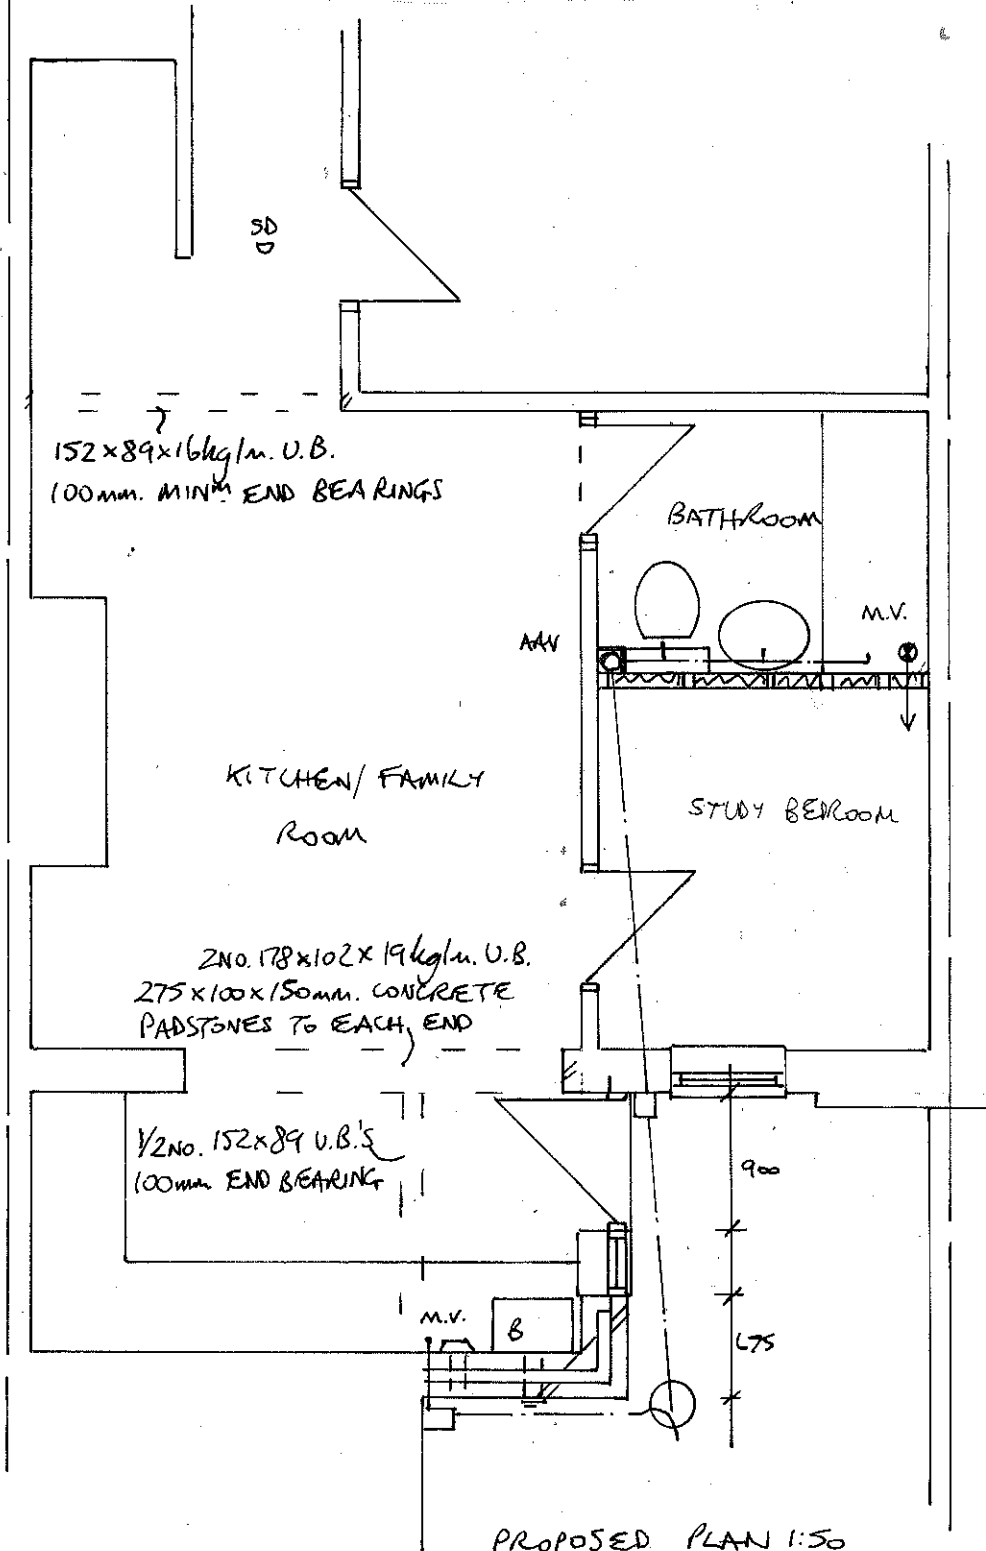

GREY MODERN TILING, RED FACING BRICK,
WHITE UPVC FRAMES, ETC. TO MATCH EXISTING
AS CLOSELY AS POSSIBLE.