
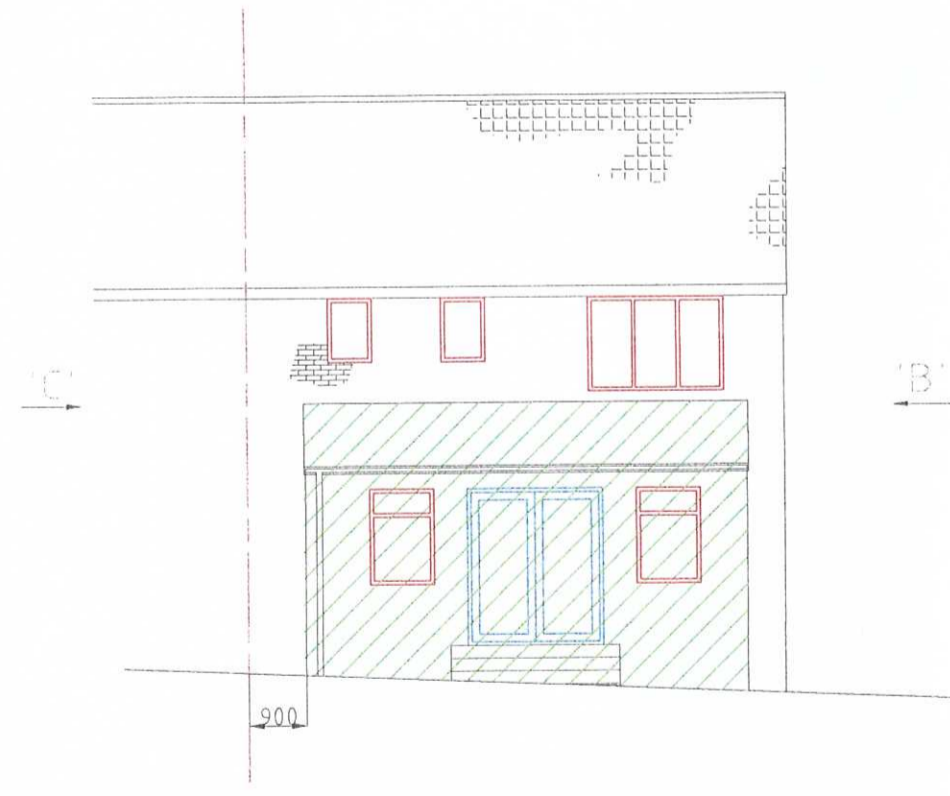
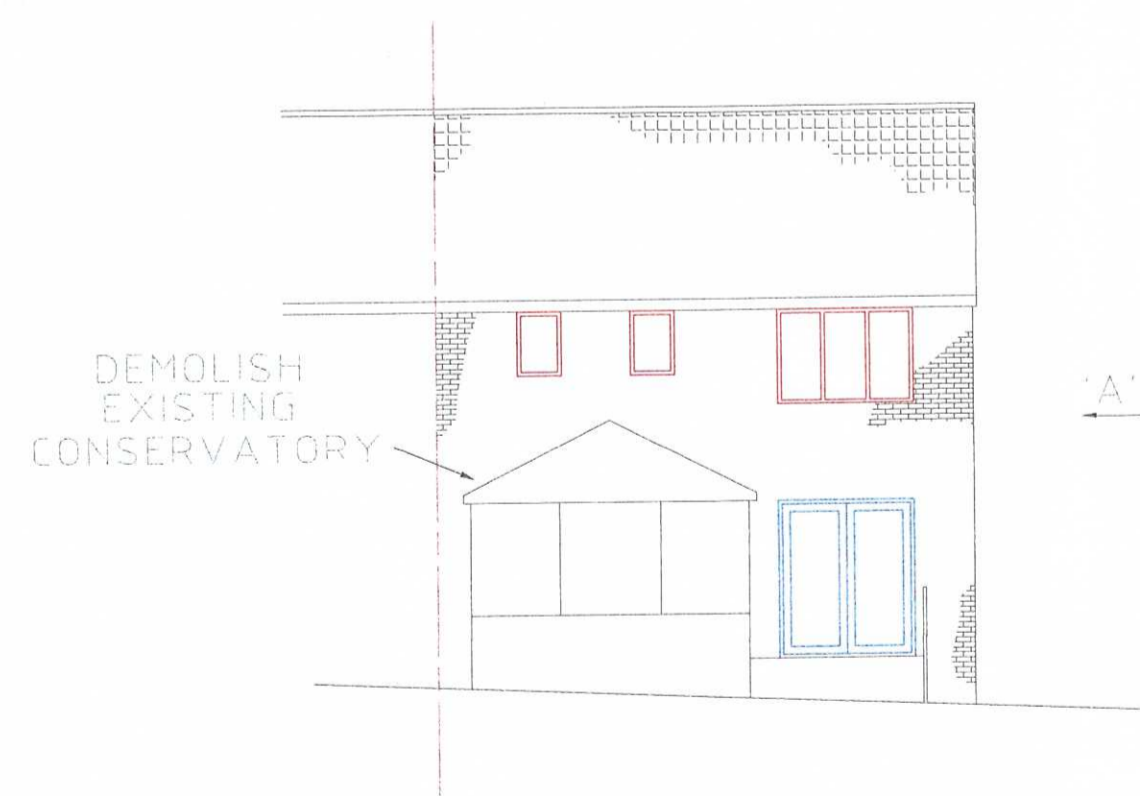


EXISTING ROOF PLAN

PROPOSED ROOF PLAN

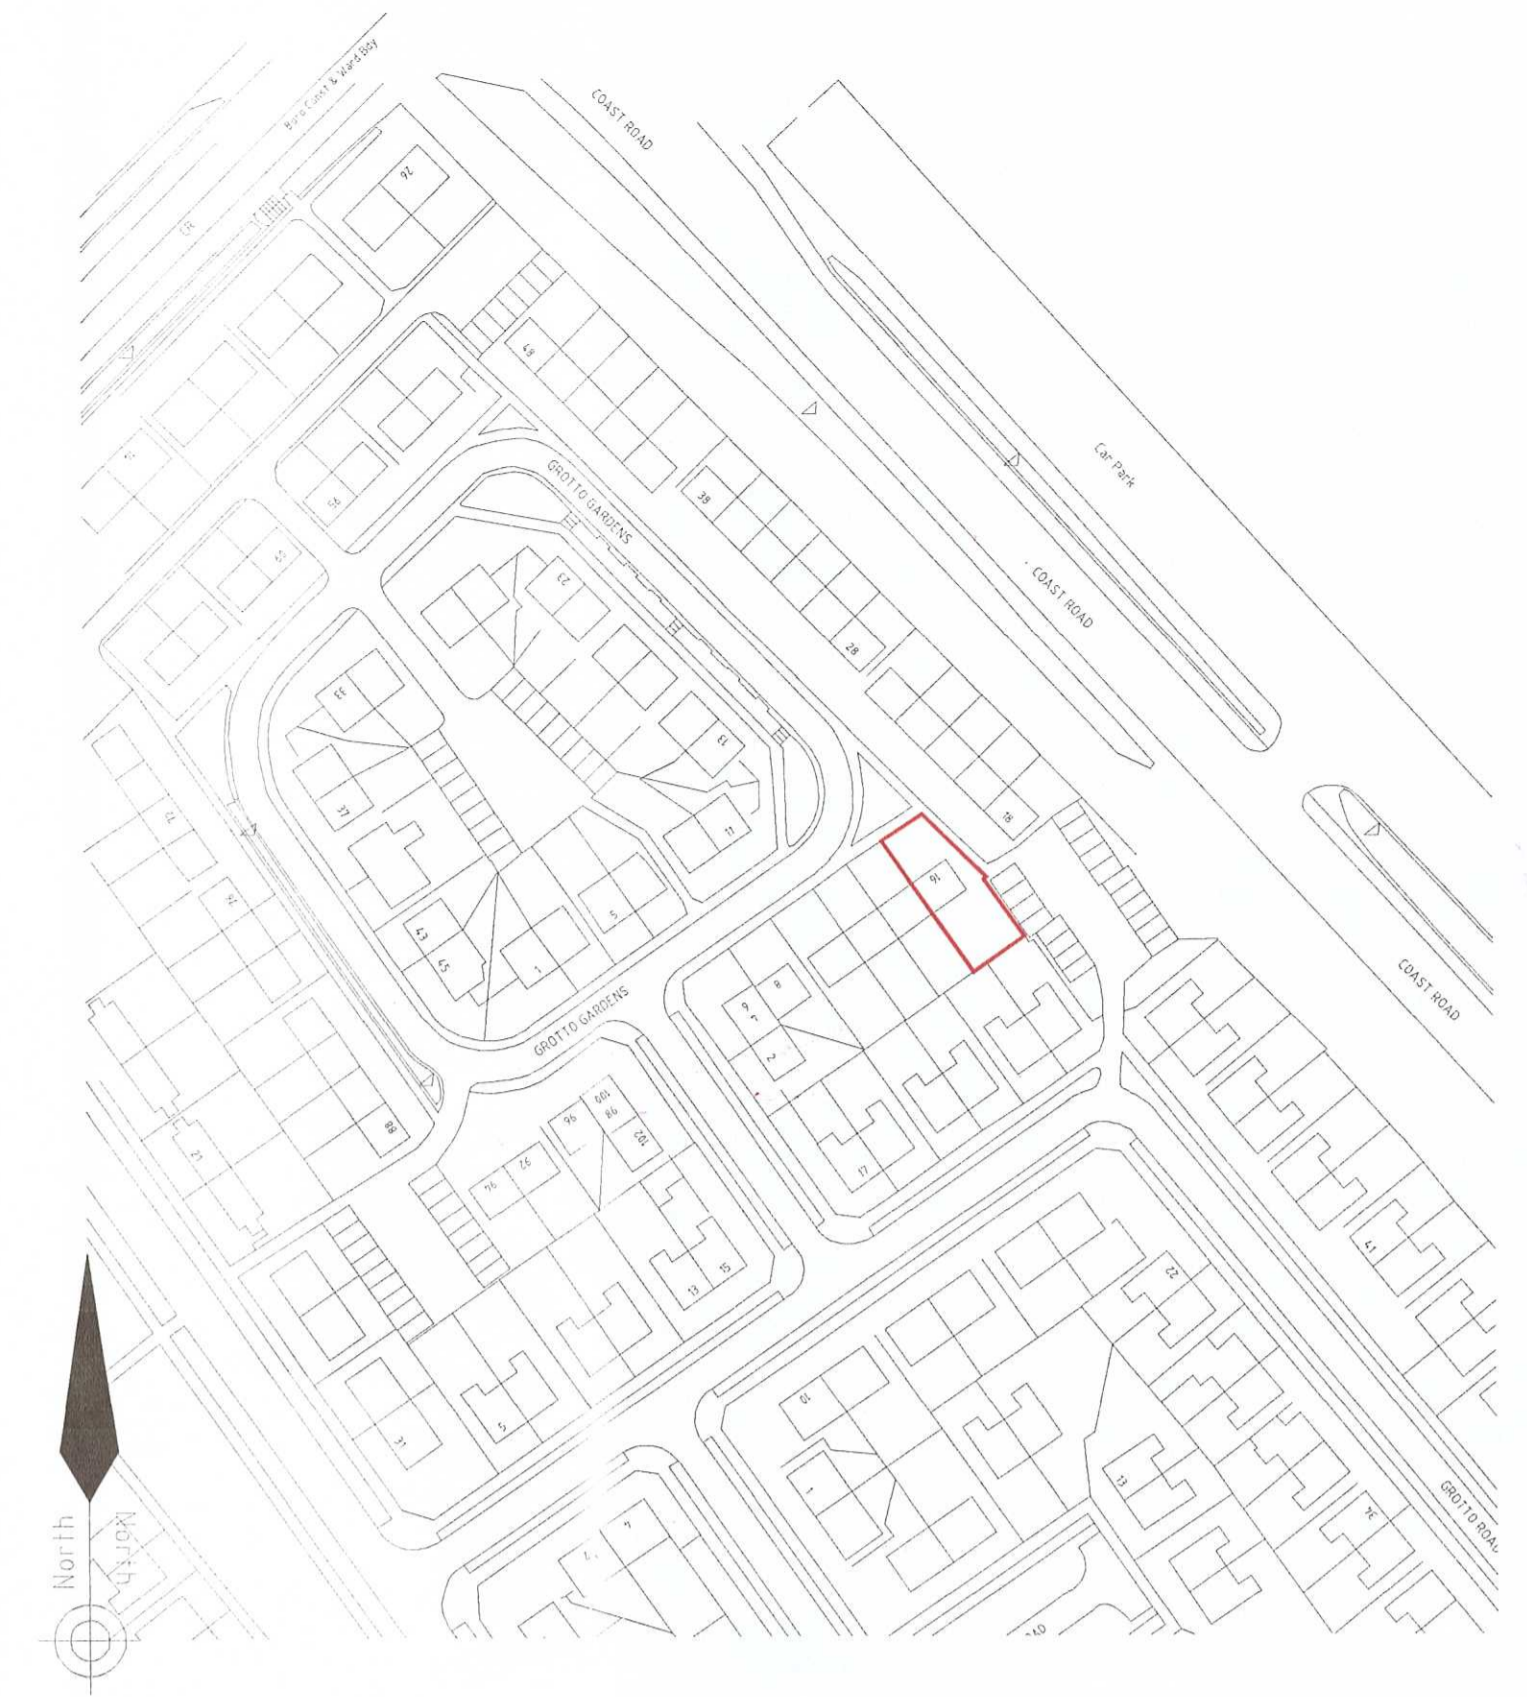



EXISTING REAR ELEVATION

PROPOSED REAR ELEVATION




EXISTING SIDE ELEVATION ON 'A'

PROPOSED SIDE ELEVATION ON 'B'

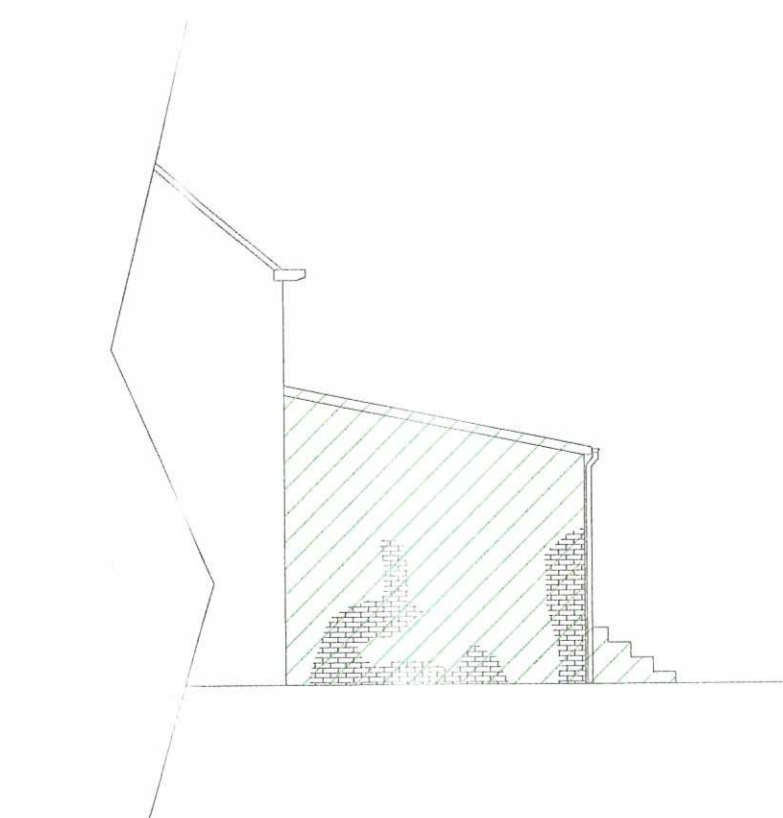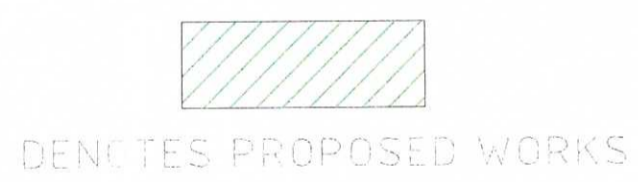

PROPOSED SIDE ELEVATION ON 'C'

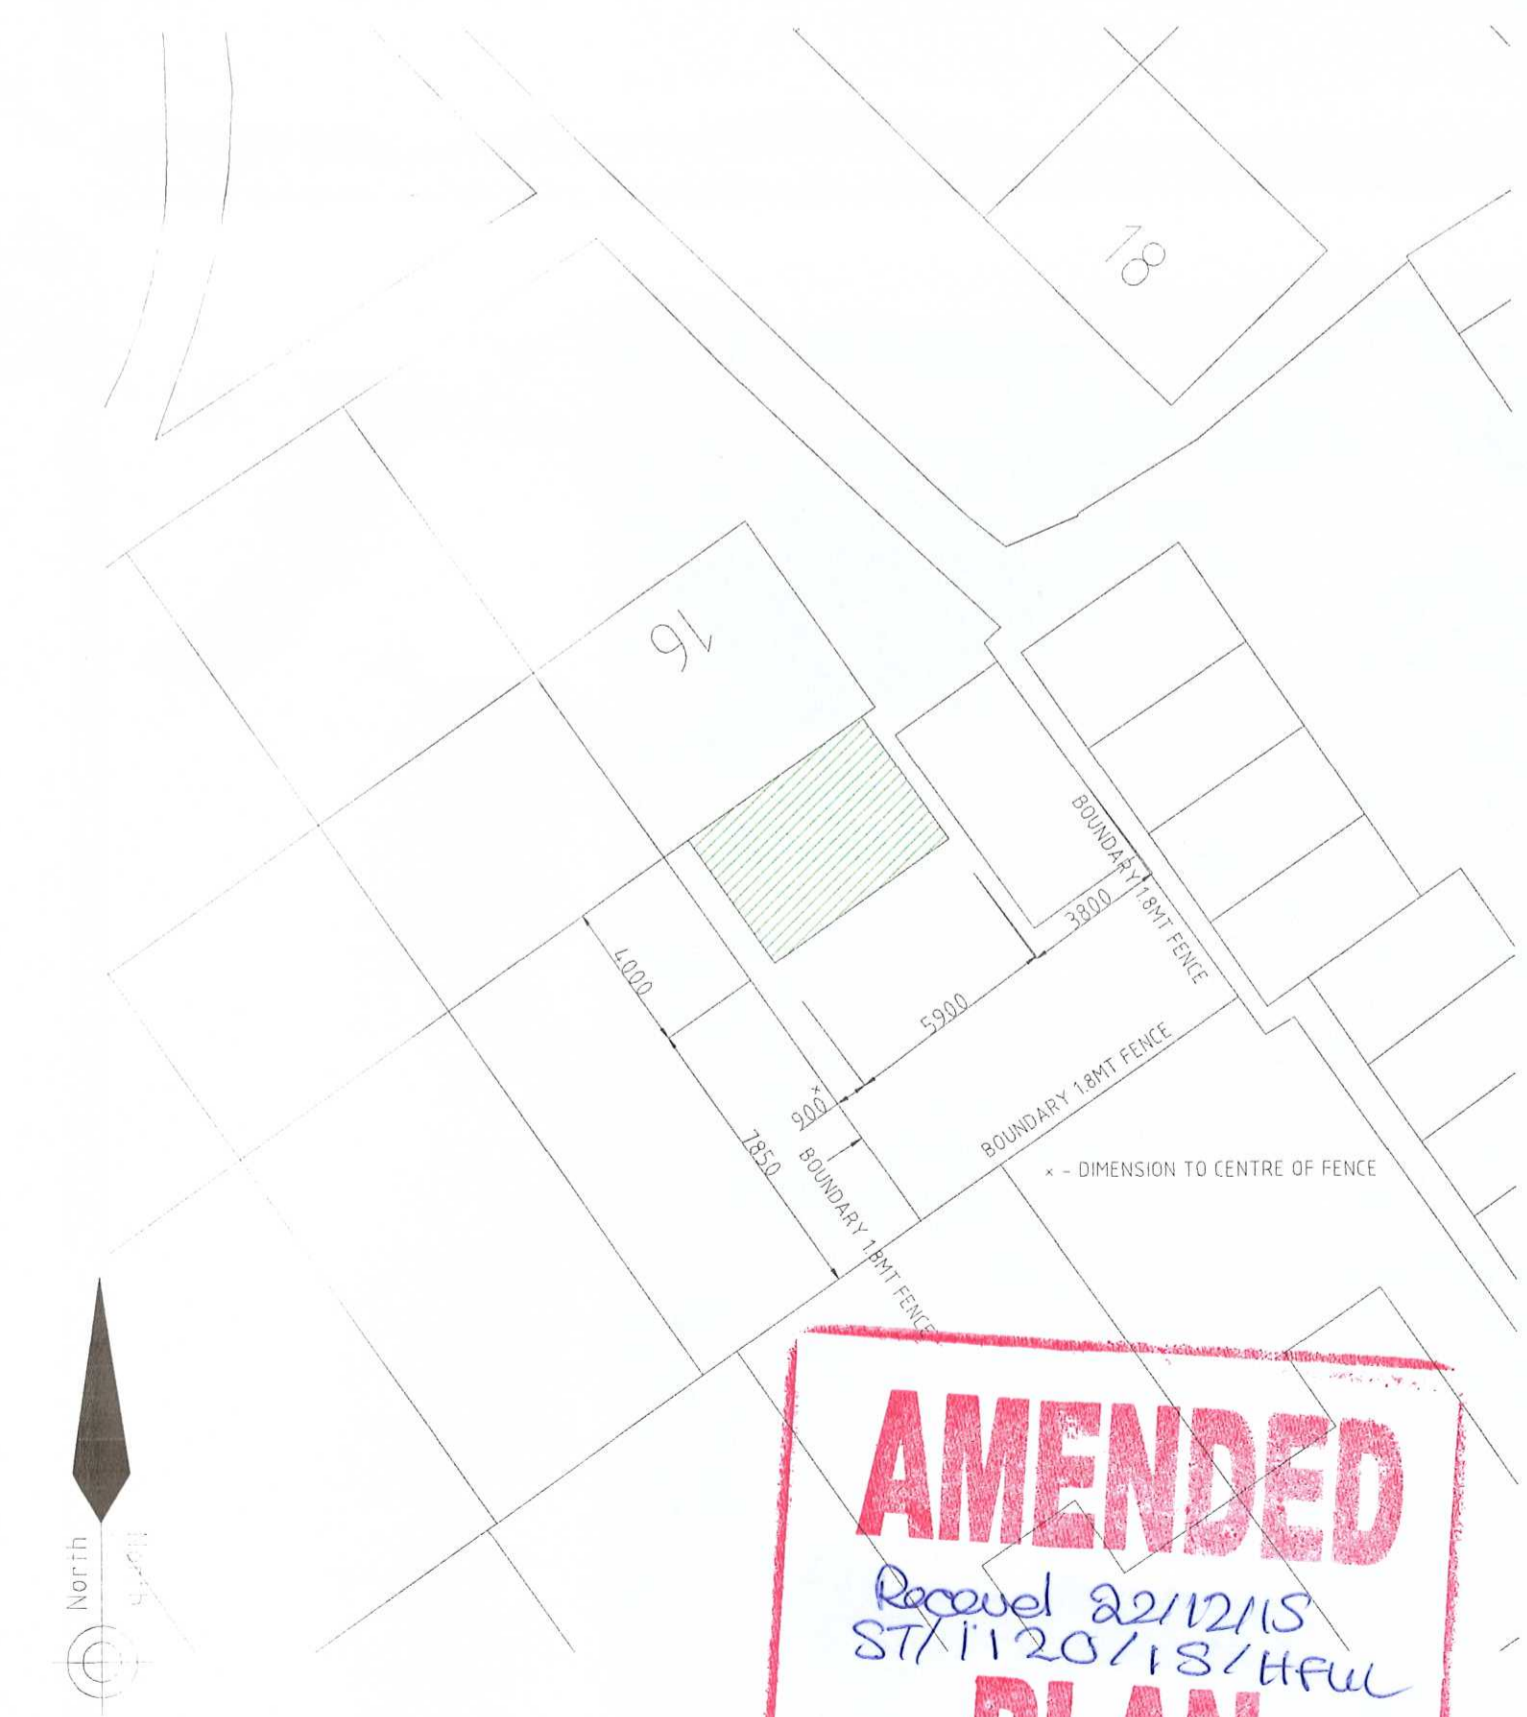

AMENDED
Revised 22/12/15
27/1/20/18/HFW
PLAN

REVISED DEC 2015
OVERHALL DEPTH REDUCED TO 400MM FROM 4500
DISTANCE FROM EXTENSION TO NEIGHBOUR'S
BOUNDARY INCREASED.
ROOF CHANGED TO SINGLE PITCH

<p>PLANS DRAWN FOR YOUR HOME EXTENSION TEL 0175 908 7659</p>	<p>CLIENT: Mr & Mrs Gary Rivers ADDRESS: 16 Grotto Gardens South Shields NE34 7AJ</p>
	<p>TITLE: Proposed Rear Extension Nov 2015 1/100 @ A1</p>