



EXISTING ROOF PLAN


PROPOSED ROOF PLAN

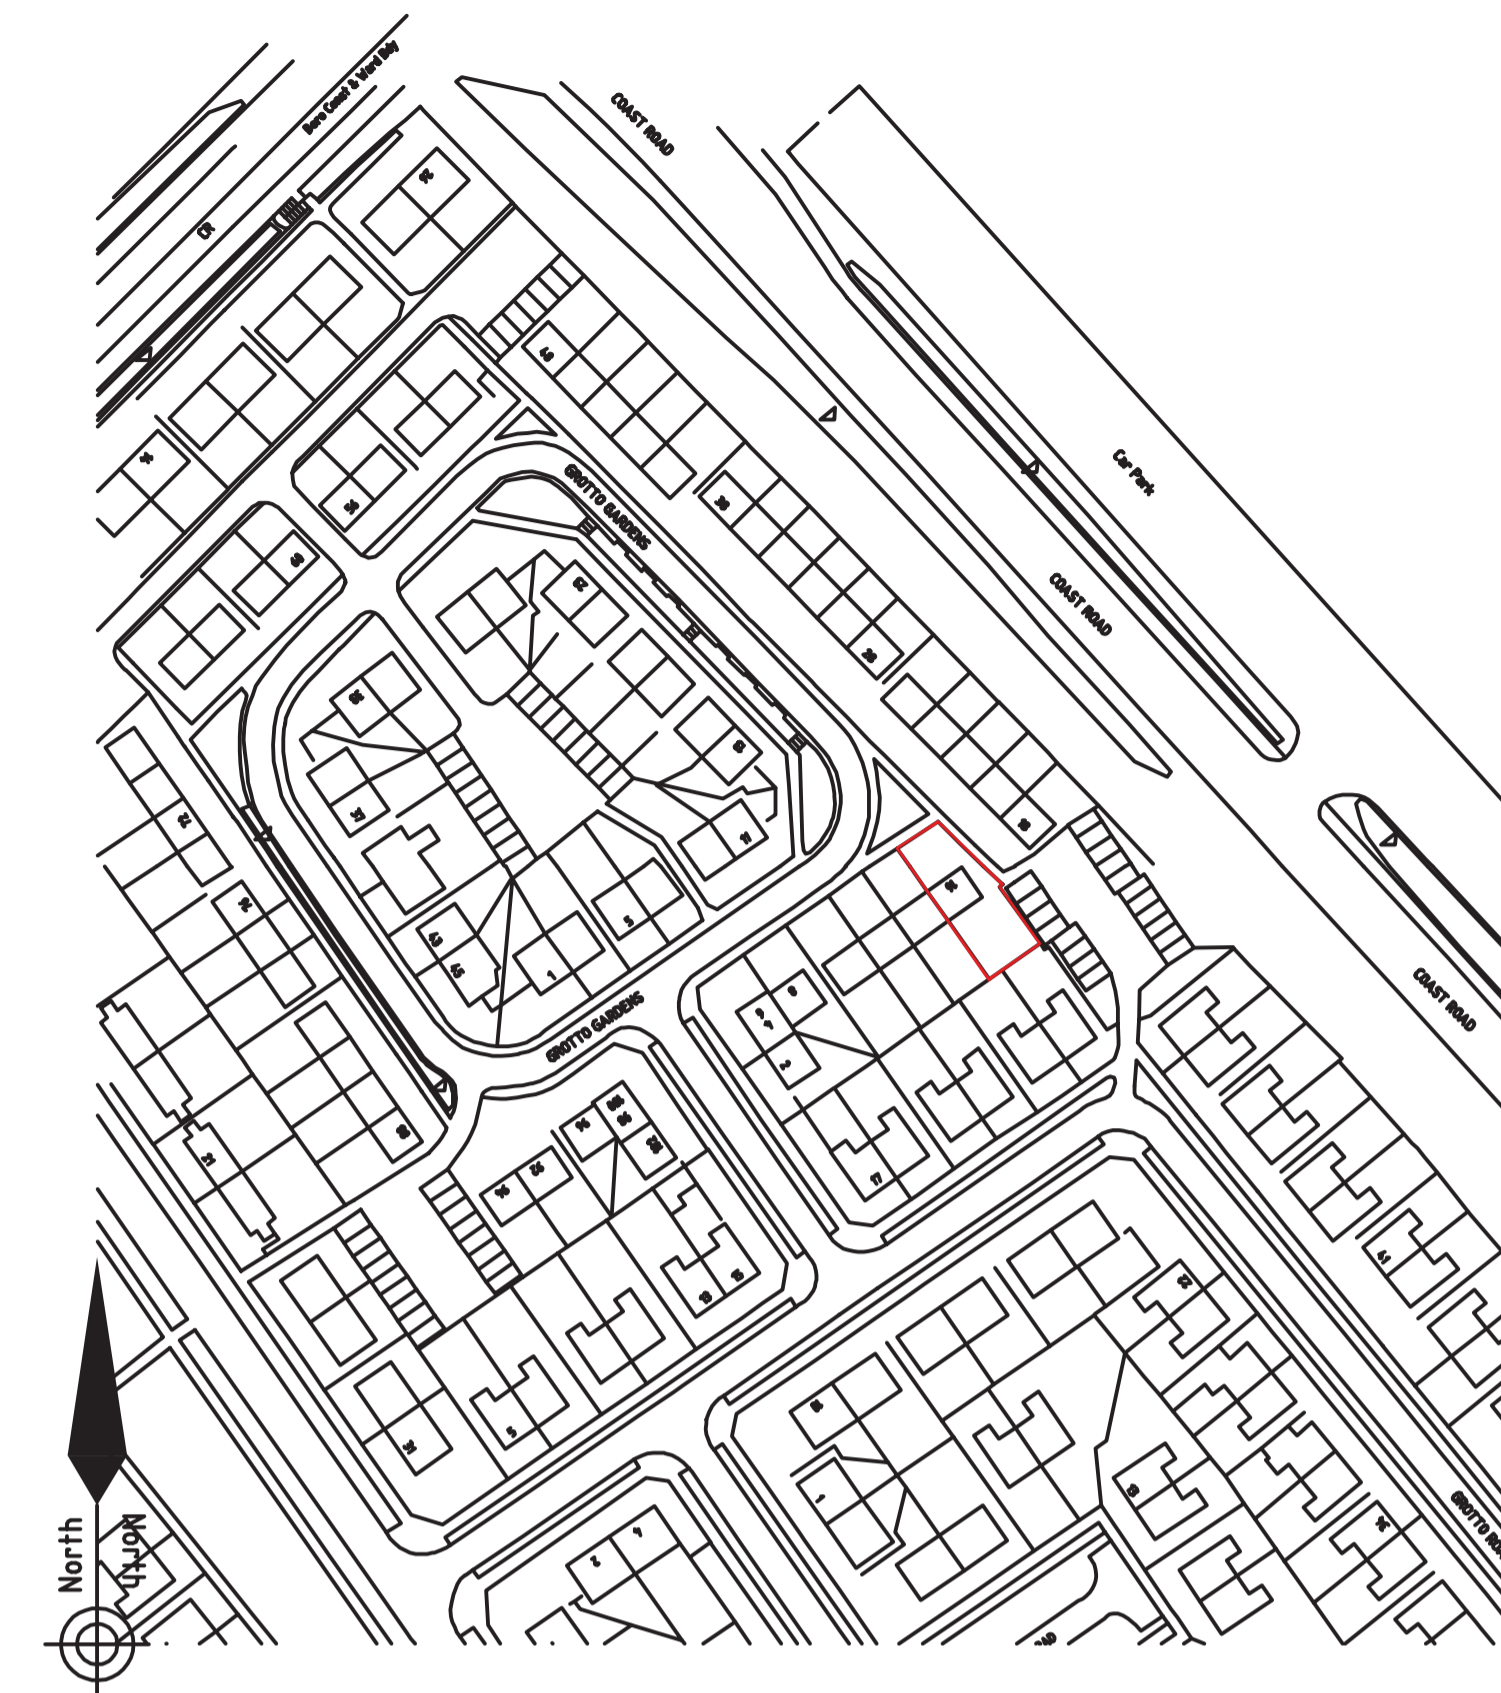

LOCATION PLAN 1:1250

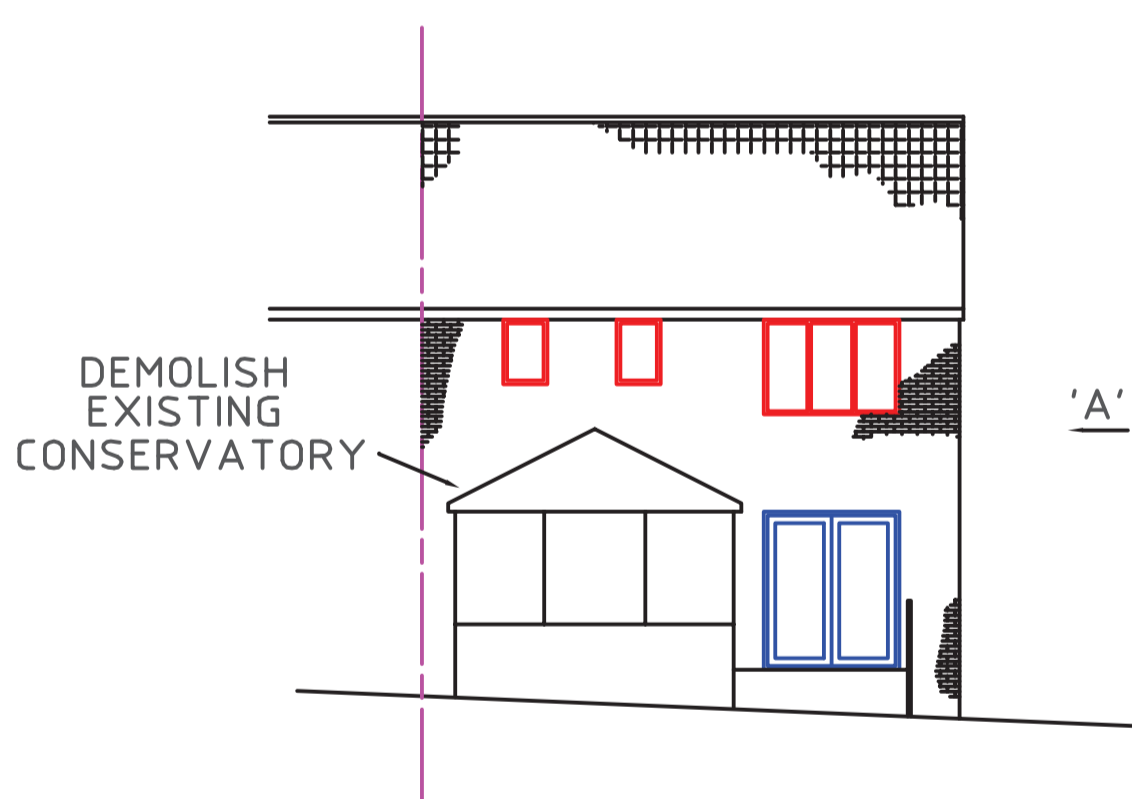

EXISTING REAR ELEVATION

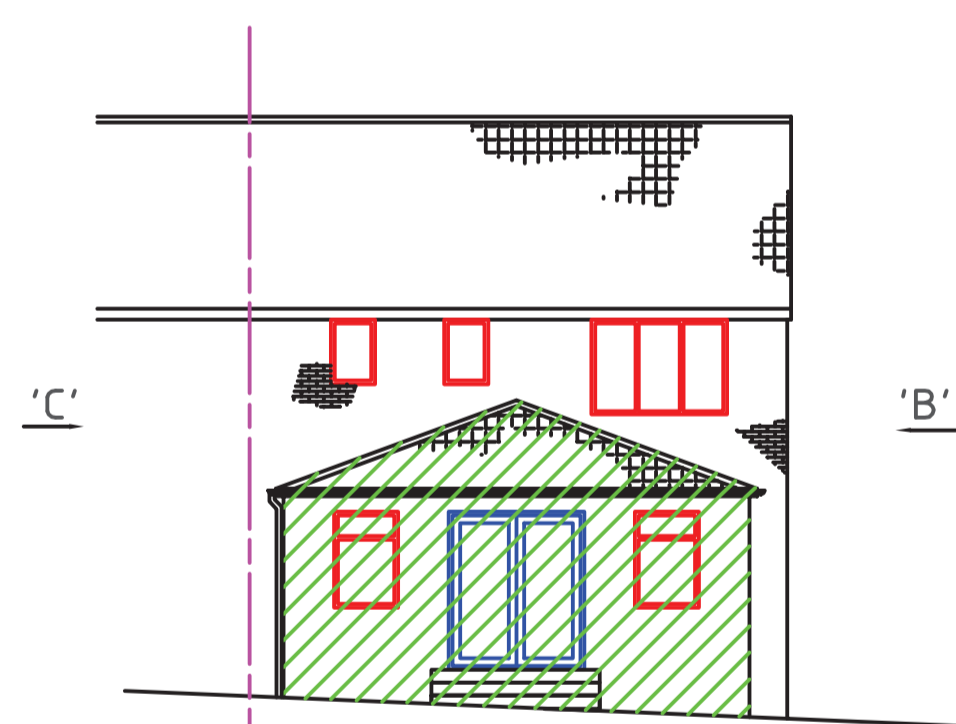


PROPOSED REAR ELEVATION


 DENOTES PROPOSED WORKS




EXISTING SIDE ELEVATION ON 'A'

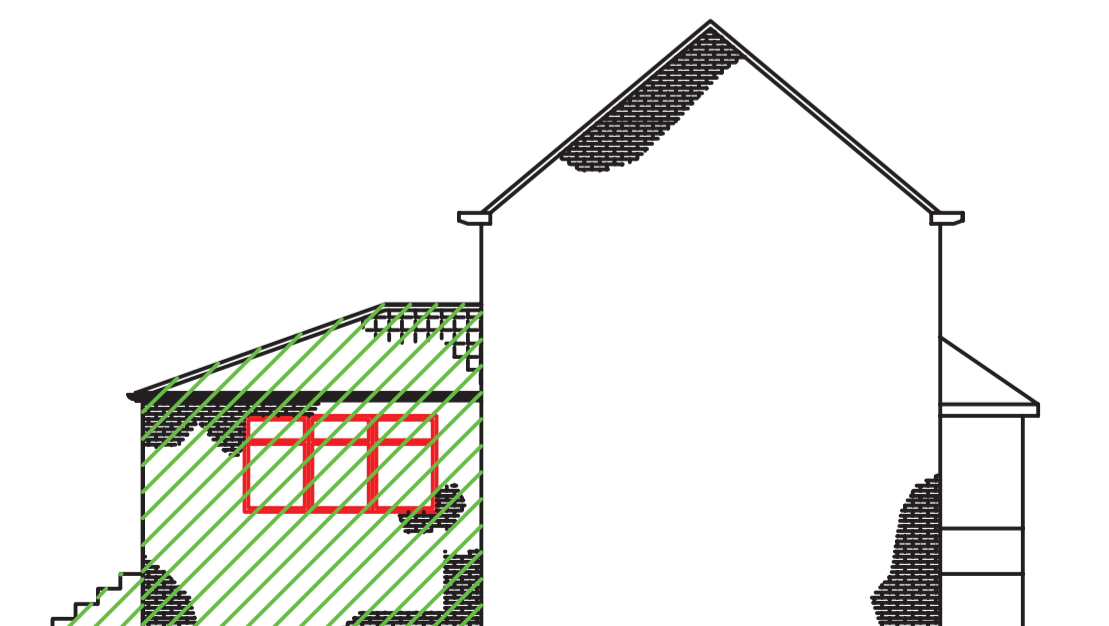


PROPOSED SIDE ELEVATION ON 'B'

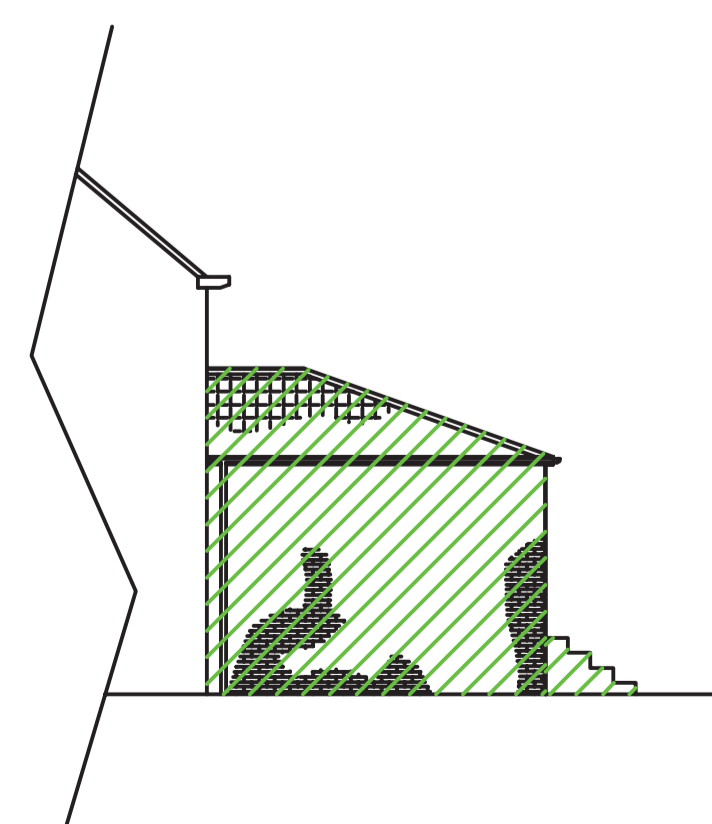

PROPOSED SIDE ELEVATION ON 'C'

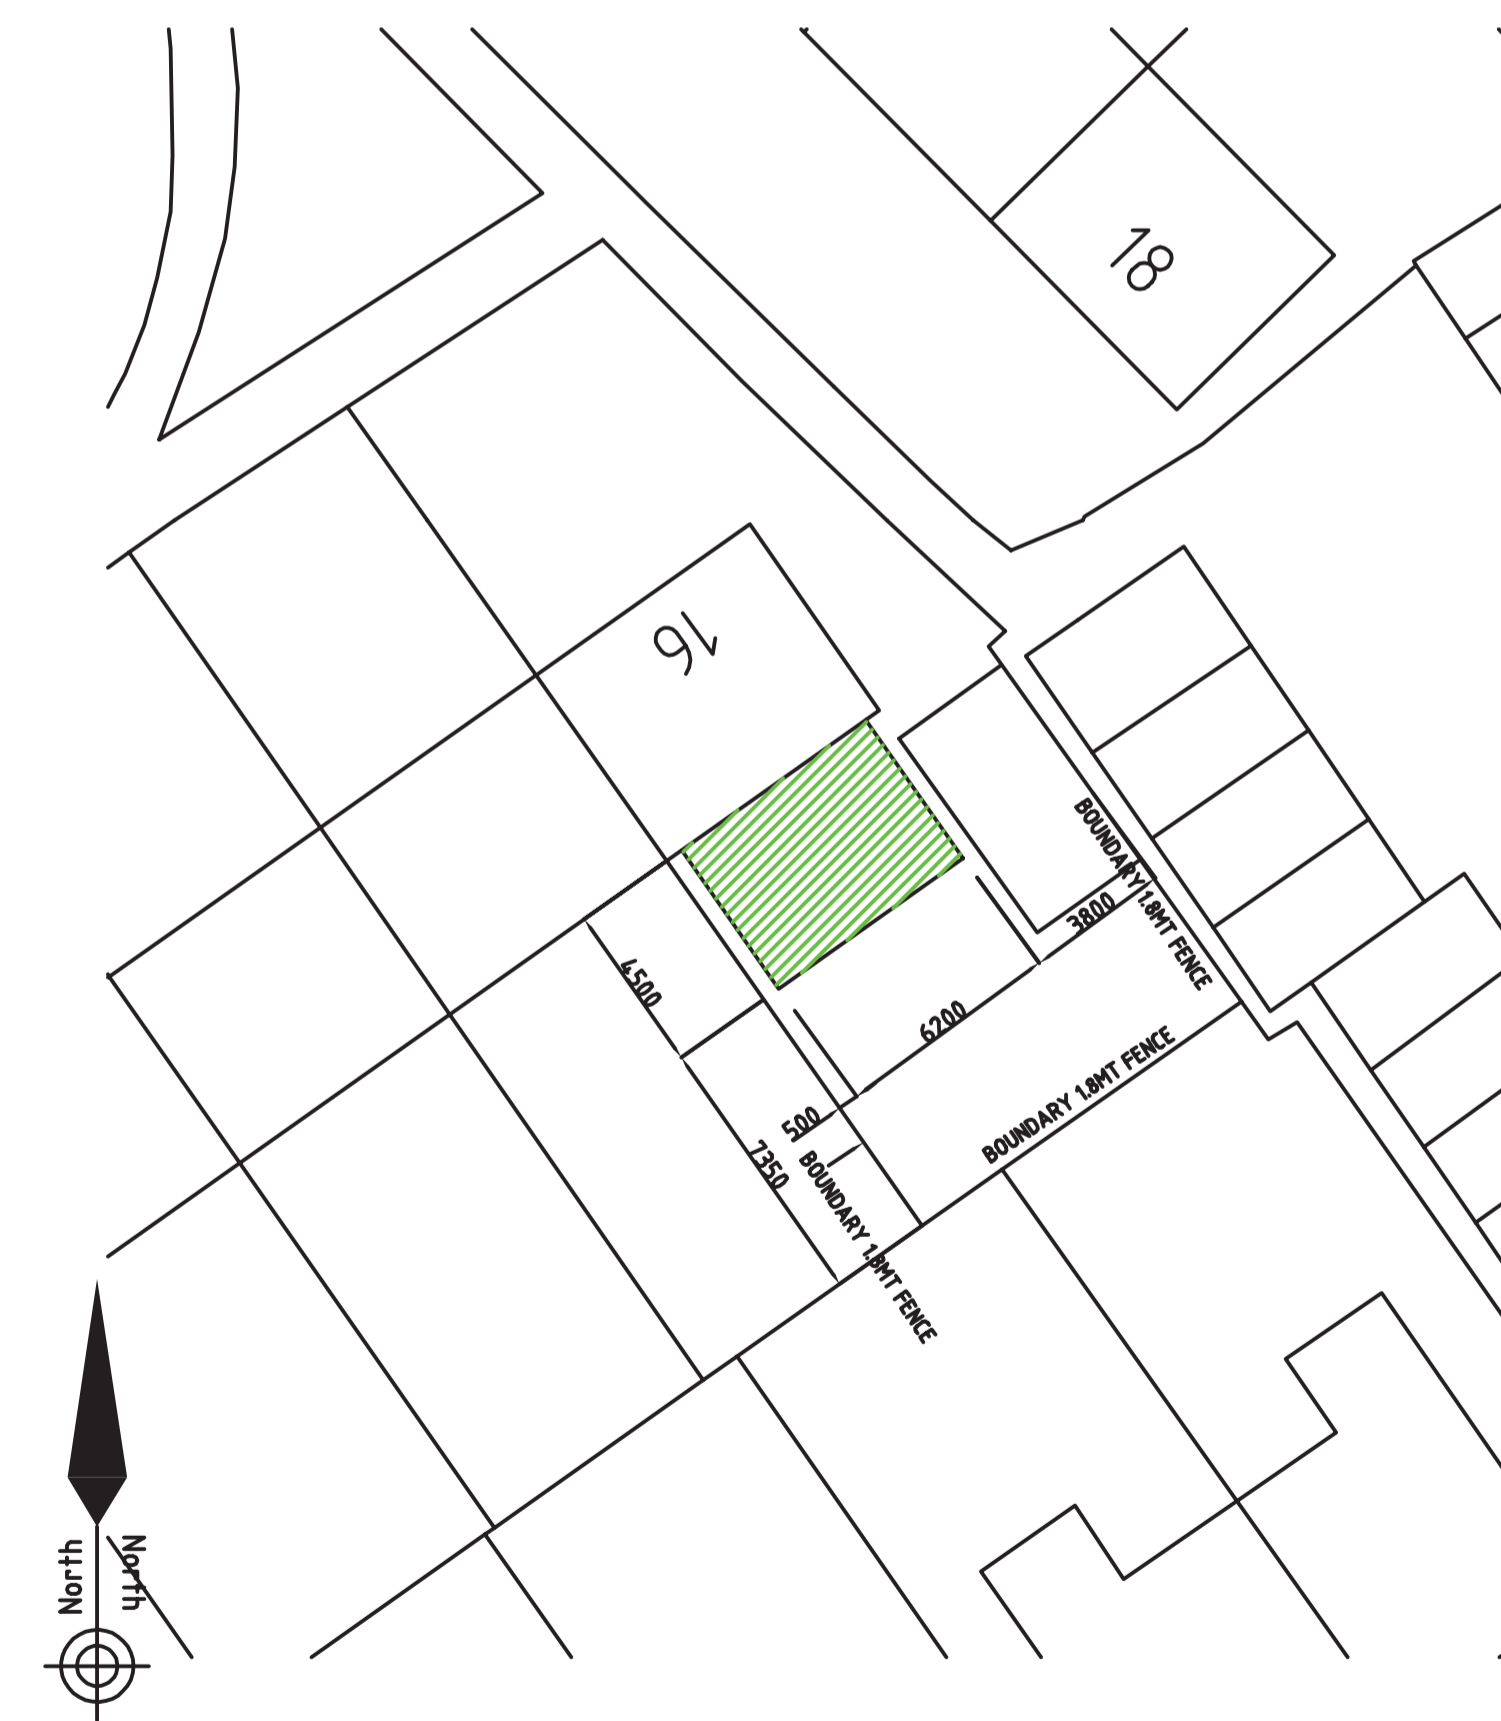

SITE PLAN 1:200

| | |
|--|---|
|  PLANS DRAWN FOR YOUR HOME EXTENSION TEL. 0775 948 7659 | CLIENT: Mr & Mrs Gary Rivers ADDRESS: 16 Grotto Gardens South Shields NE34 7AJ |
| | TITLE: Proposed Rear Extension Nov 2015 1/100 @ A1 |