
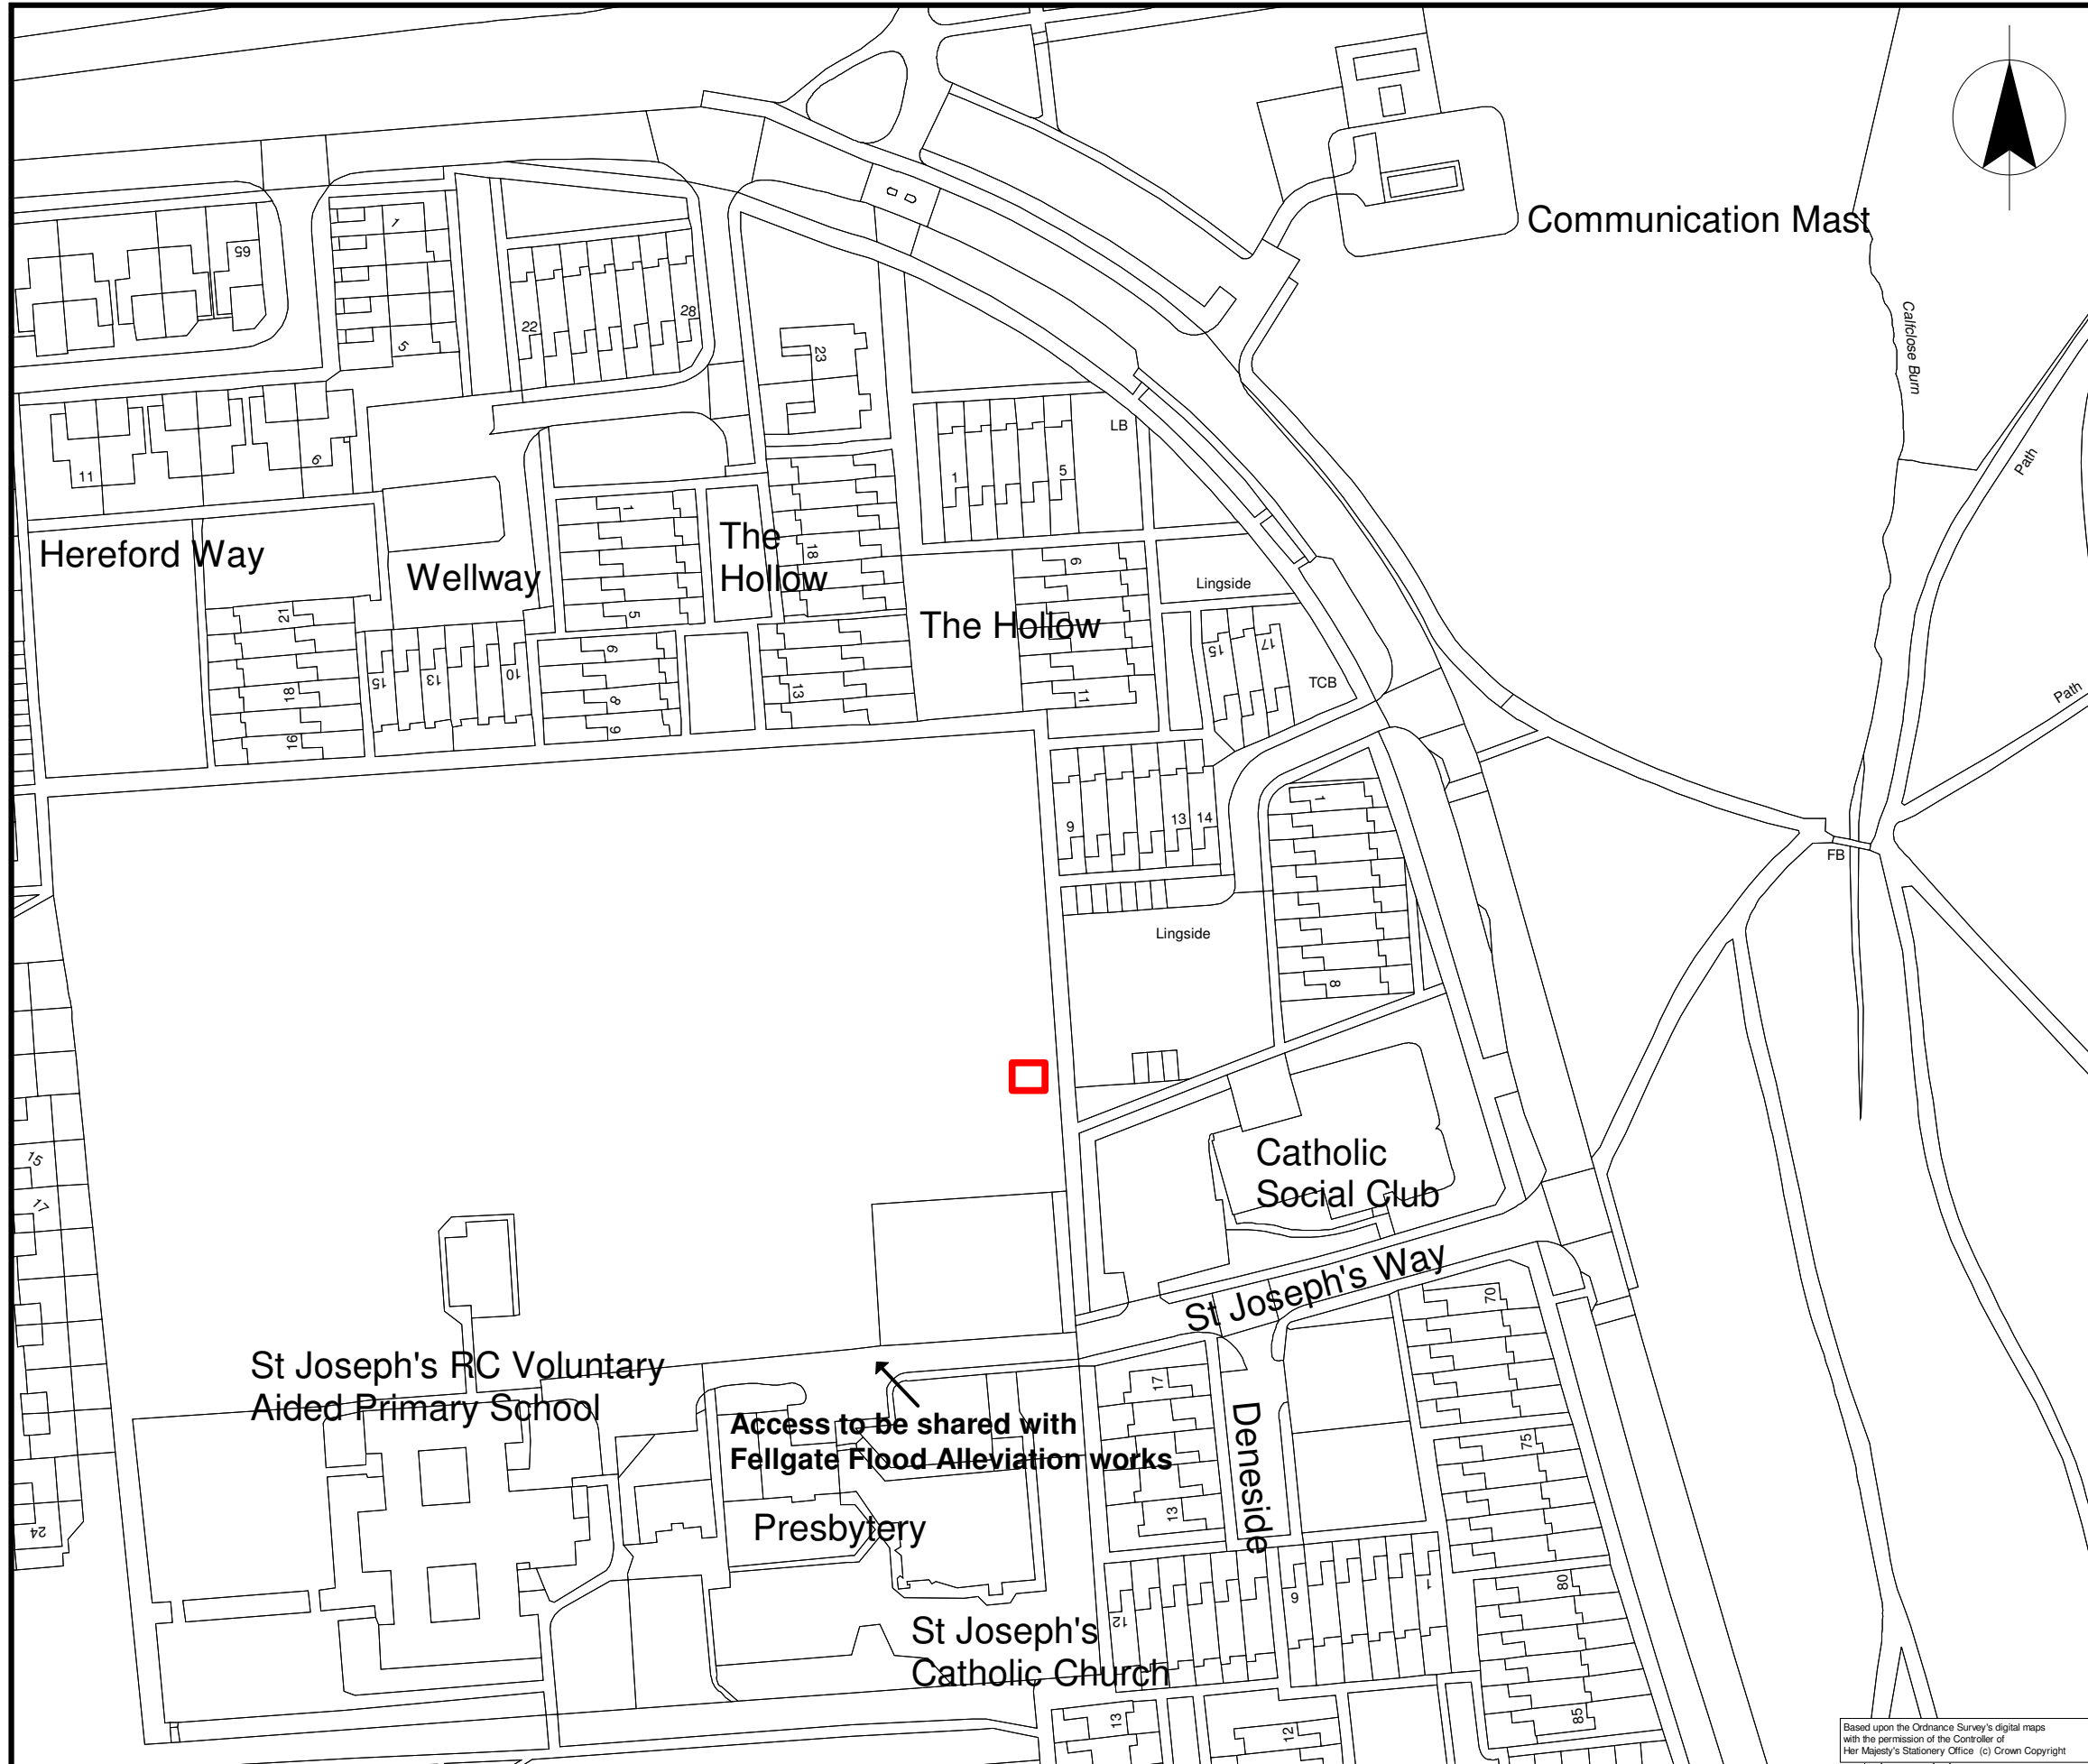


Legend

 Application Site

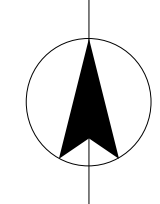

South Tyneside Council

NORTHUMBRIAN WATER
41522213

FELLGATE FLOOD ALLEVIATION
ST JOSEPHS RC PRIMARY SCHOOL
OUTDOOR CLASSROOM LOCATION PLAN

THIS DRAWING IS ISSUED BY MWH. SUBJECT TO THE CONDITIONS THAT IT IS NOT COPIED, EITHER IN WHOLE OR IN PART OR DISCLOSED TO THIRD PARTIES UNLESS PRIOR WRITTEN AUTHORISATION IS GIVEN BY MWH.



MWH

DRAWN BY MJP	CHECKED BY EM	APPROVED BY CPM	SCALE 1:1250	DATE NOV 15
-----------------	------------------	--------------------	-----------------	----------------

ORIGINAL DRAWING SIZE A3

REVISION
A

Based upon the Ordnance Survey's digital maps with the permission of the Controller of Her Majesty's Stationery Office (c) Crown Copyright