



NOTES


1. ALL DIMENSIONS IN MILLIMETRES AND ALL LEVELS IN METRES UNLESS SHOWN OTHERWISE.

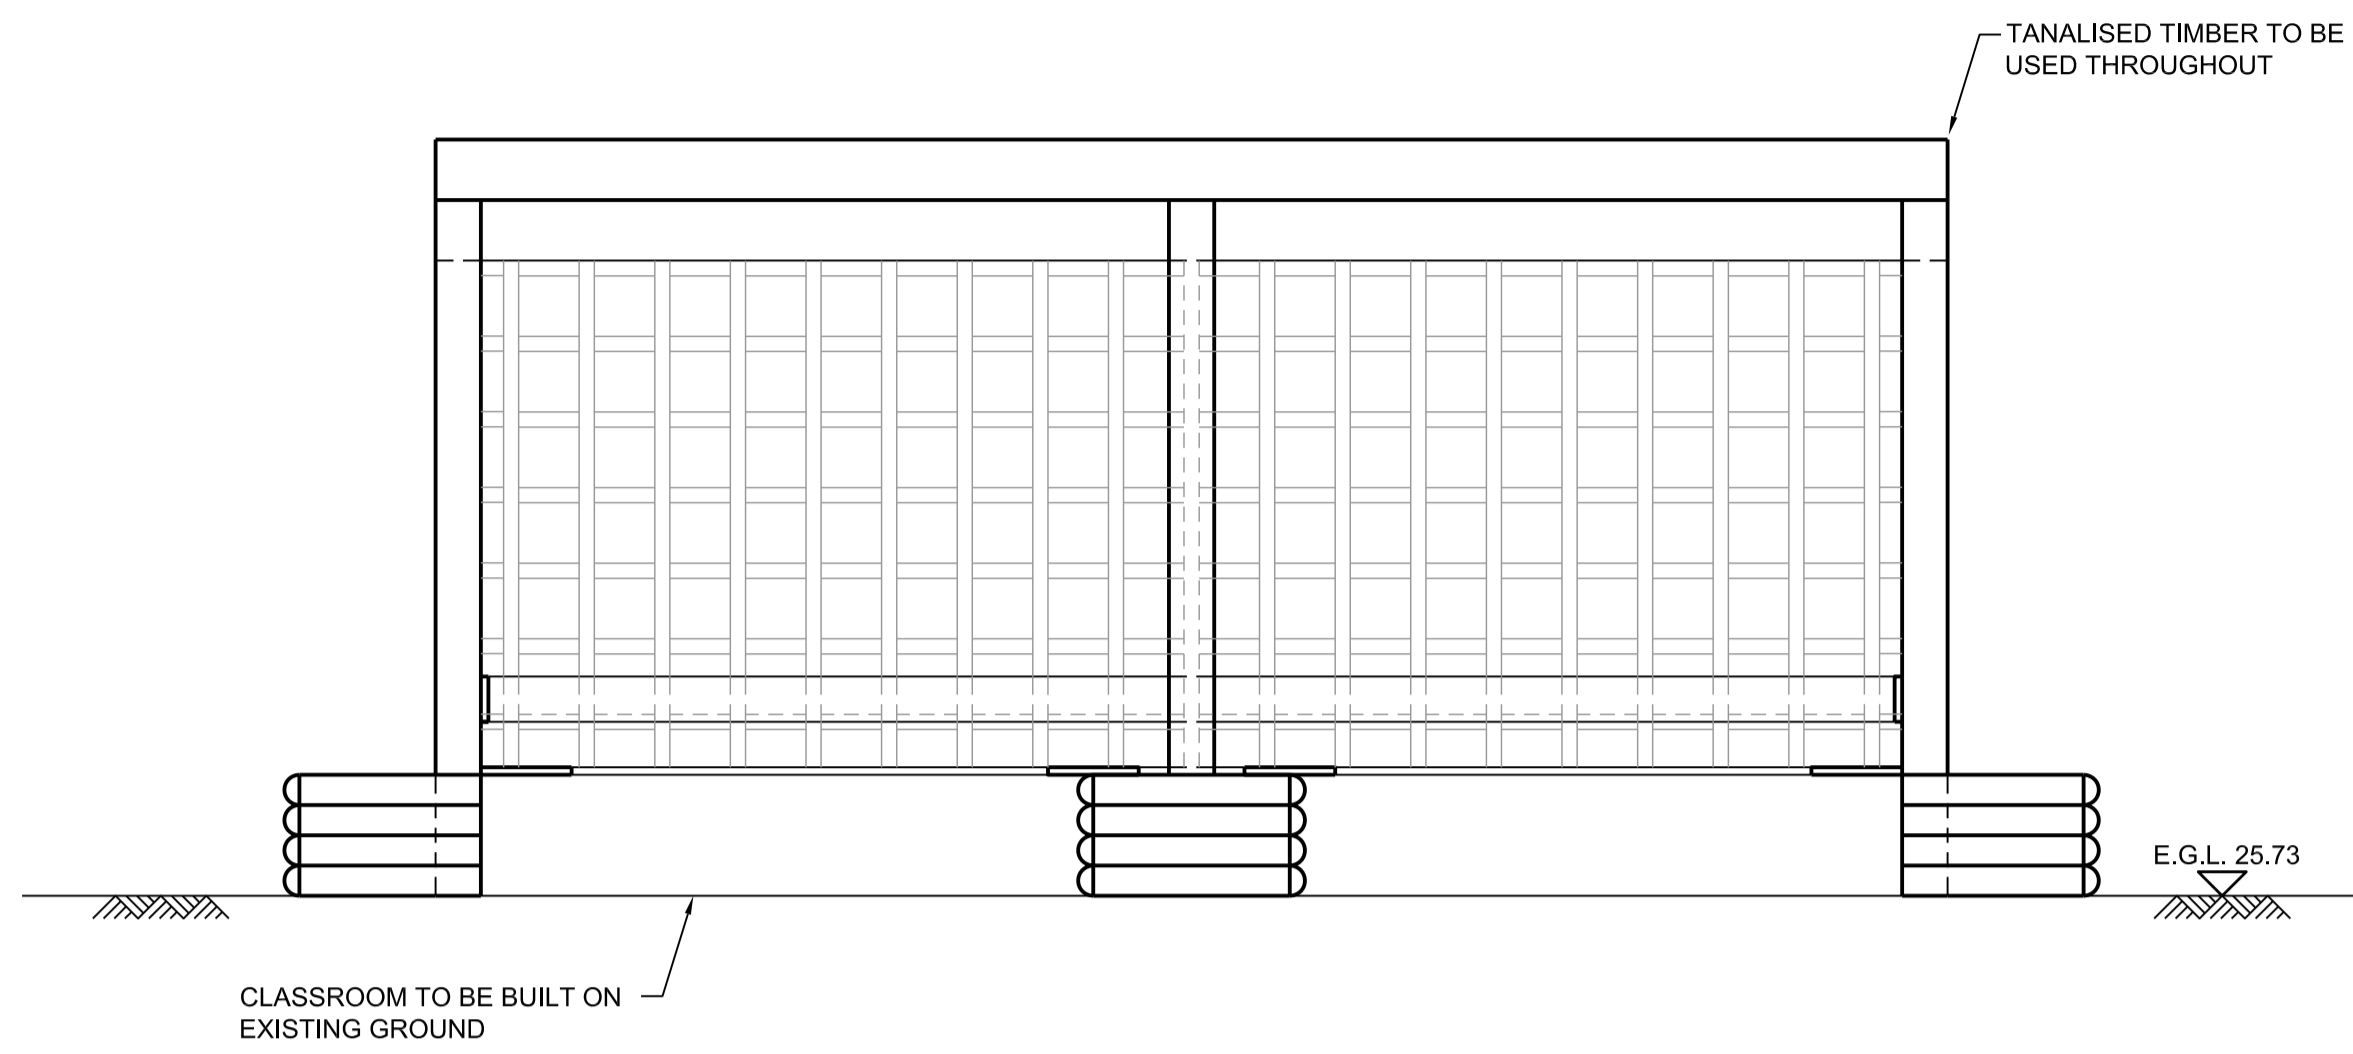


ELEVATION 'A'

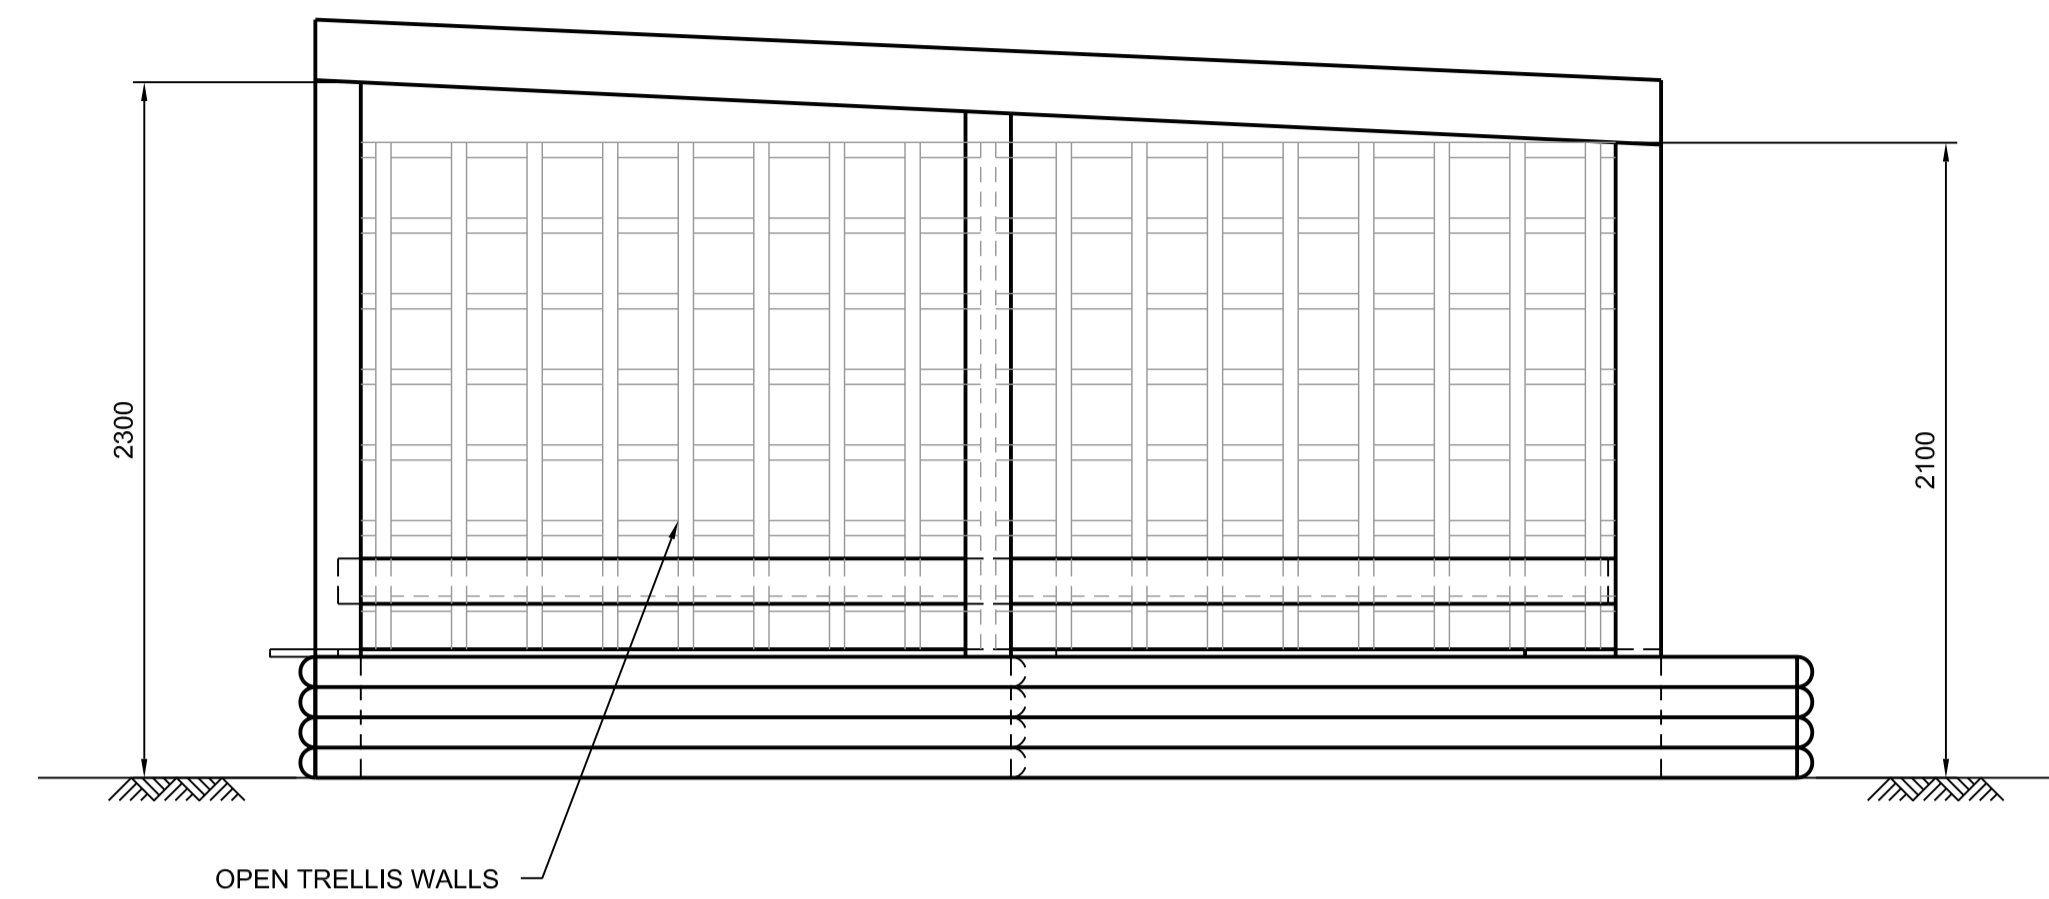

ELEVATION 'B'

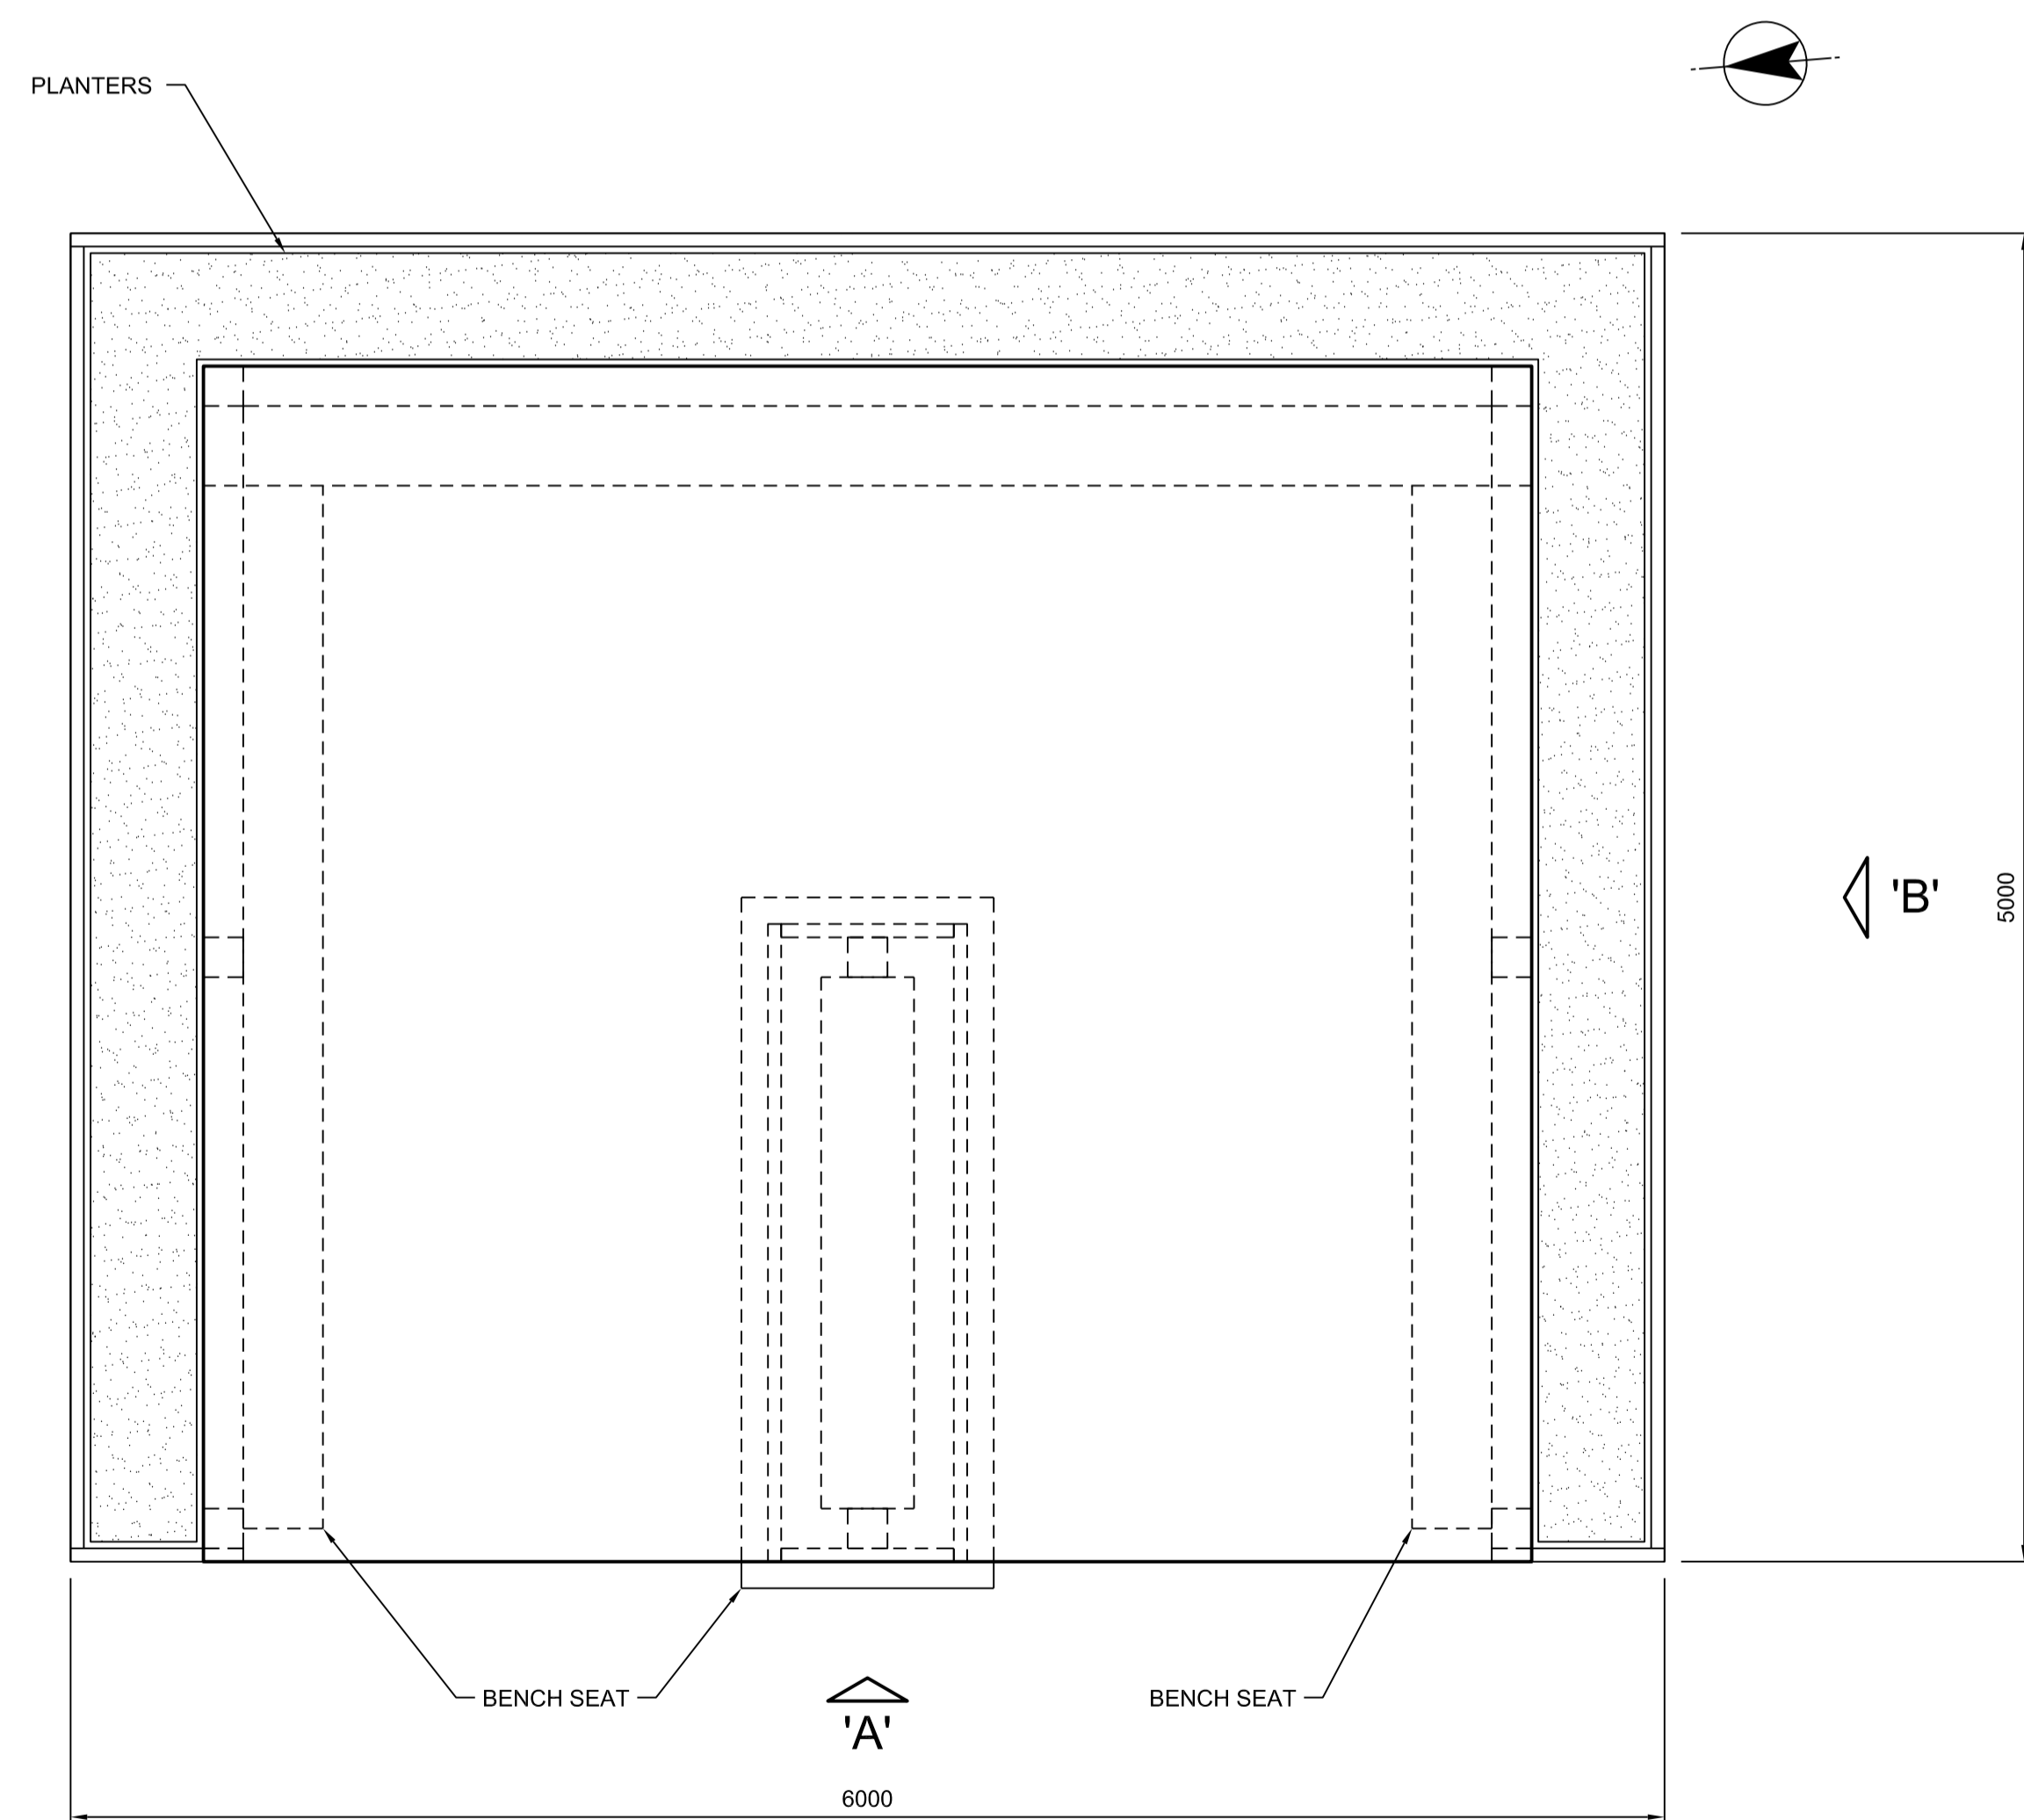

PLAN

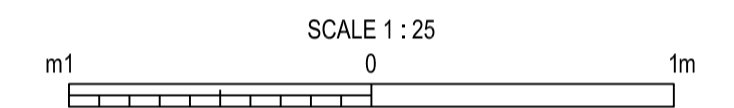

CURRENT VERSION INFORMATION

08.12.15	SM	EM	CPM	A	PLANNING APPLICATION
DATE	DRWN	CHKD	REVD	VER	REASON FOR ISSUE

NORTHUMBRIAN WATER LTD
 FELLGATE FLOOD ALLEVIATION
 ST JOSEPH'S RC PRIMARY SCHOOL
 PLANNING APPLICATION
 NEW OUTDOOR CLASSROOM
 PLAN AND ELEVATIONS

THIS DRAWING IS ISSUED BY MWH UK LTD. SUBJECT TO THE CONDITIONS THAT IT IS NOT COPIED EITHER IN WHOLE OR IN PART OR DISCLOSED TO THIRD PARTIES UNLESS PRIOR WRITTEN AUTHORIZATION IS GIVEN BY MWH UK LTD. PREVIOUS VERSIONS OF THIS DRAWING SHOULD BE STAMPED SUPERSEDED OR DESTROYED. DO NOT SCALE THIS DRAWING - IF IN DOUBT ASK



CLIENT CONTRACT NO.	SN015 / 0102	SCALE	1:25	MASTER SIZE	A1
MWH DRAWING NO.	41522213/01/Z9710	VERSION	A		