


20 WOODLANDS DRIVE CLEADON
1:200 SITE PLAN/ROOF PLAN

N. →

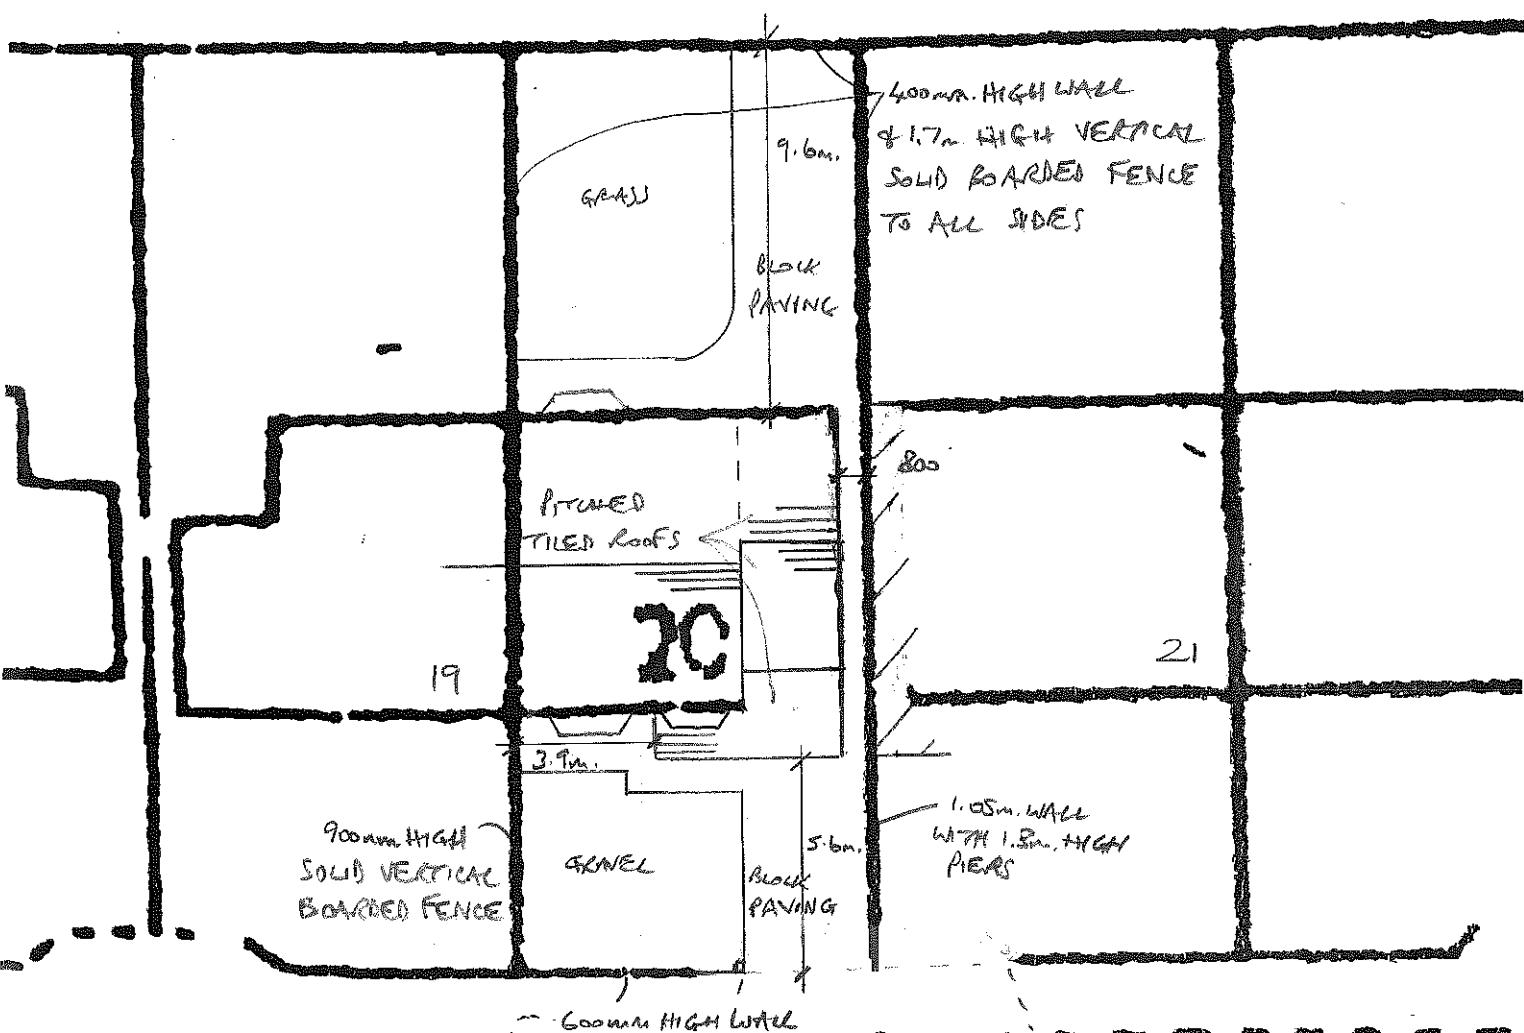

WOODLANDS DRIVE