




FRONT ELEVATION

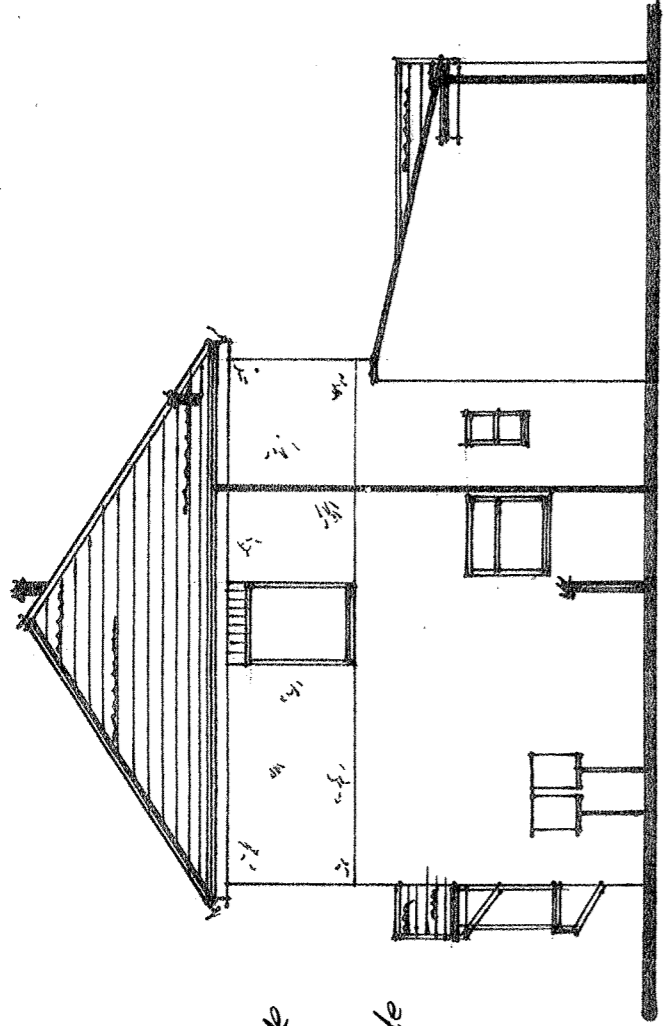


SIDE ELEVATION

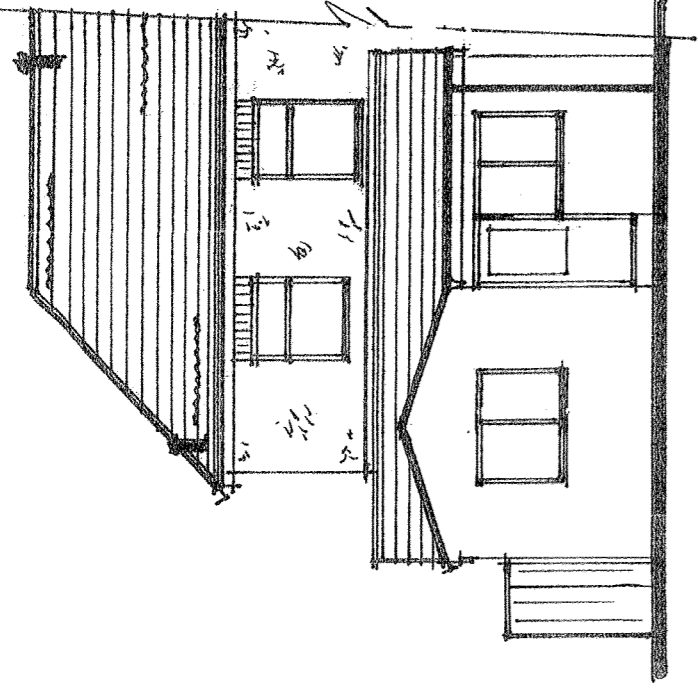


REAR ELEVATION

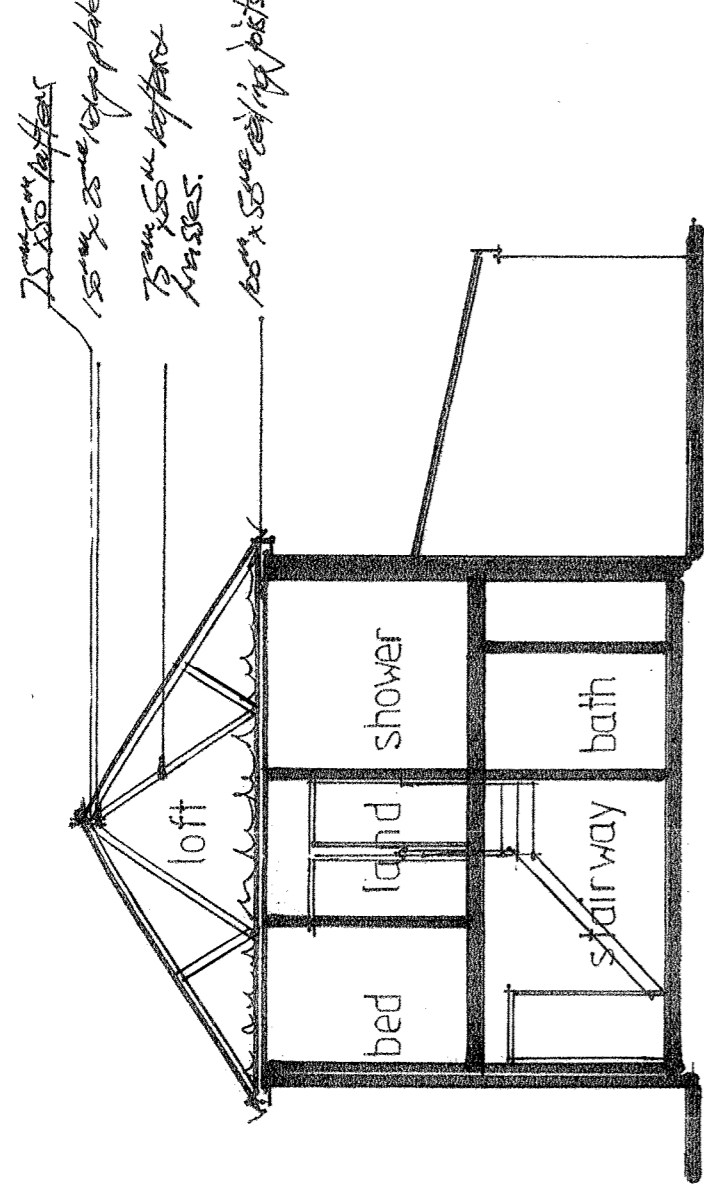

SECTION A-A

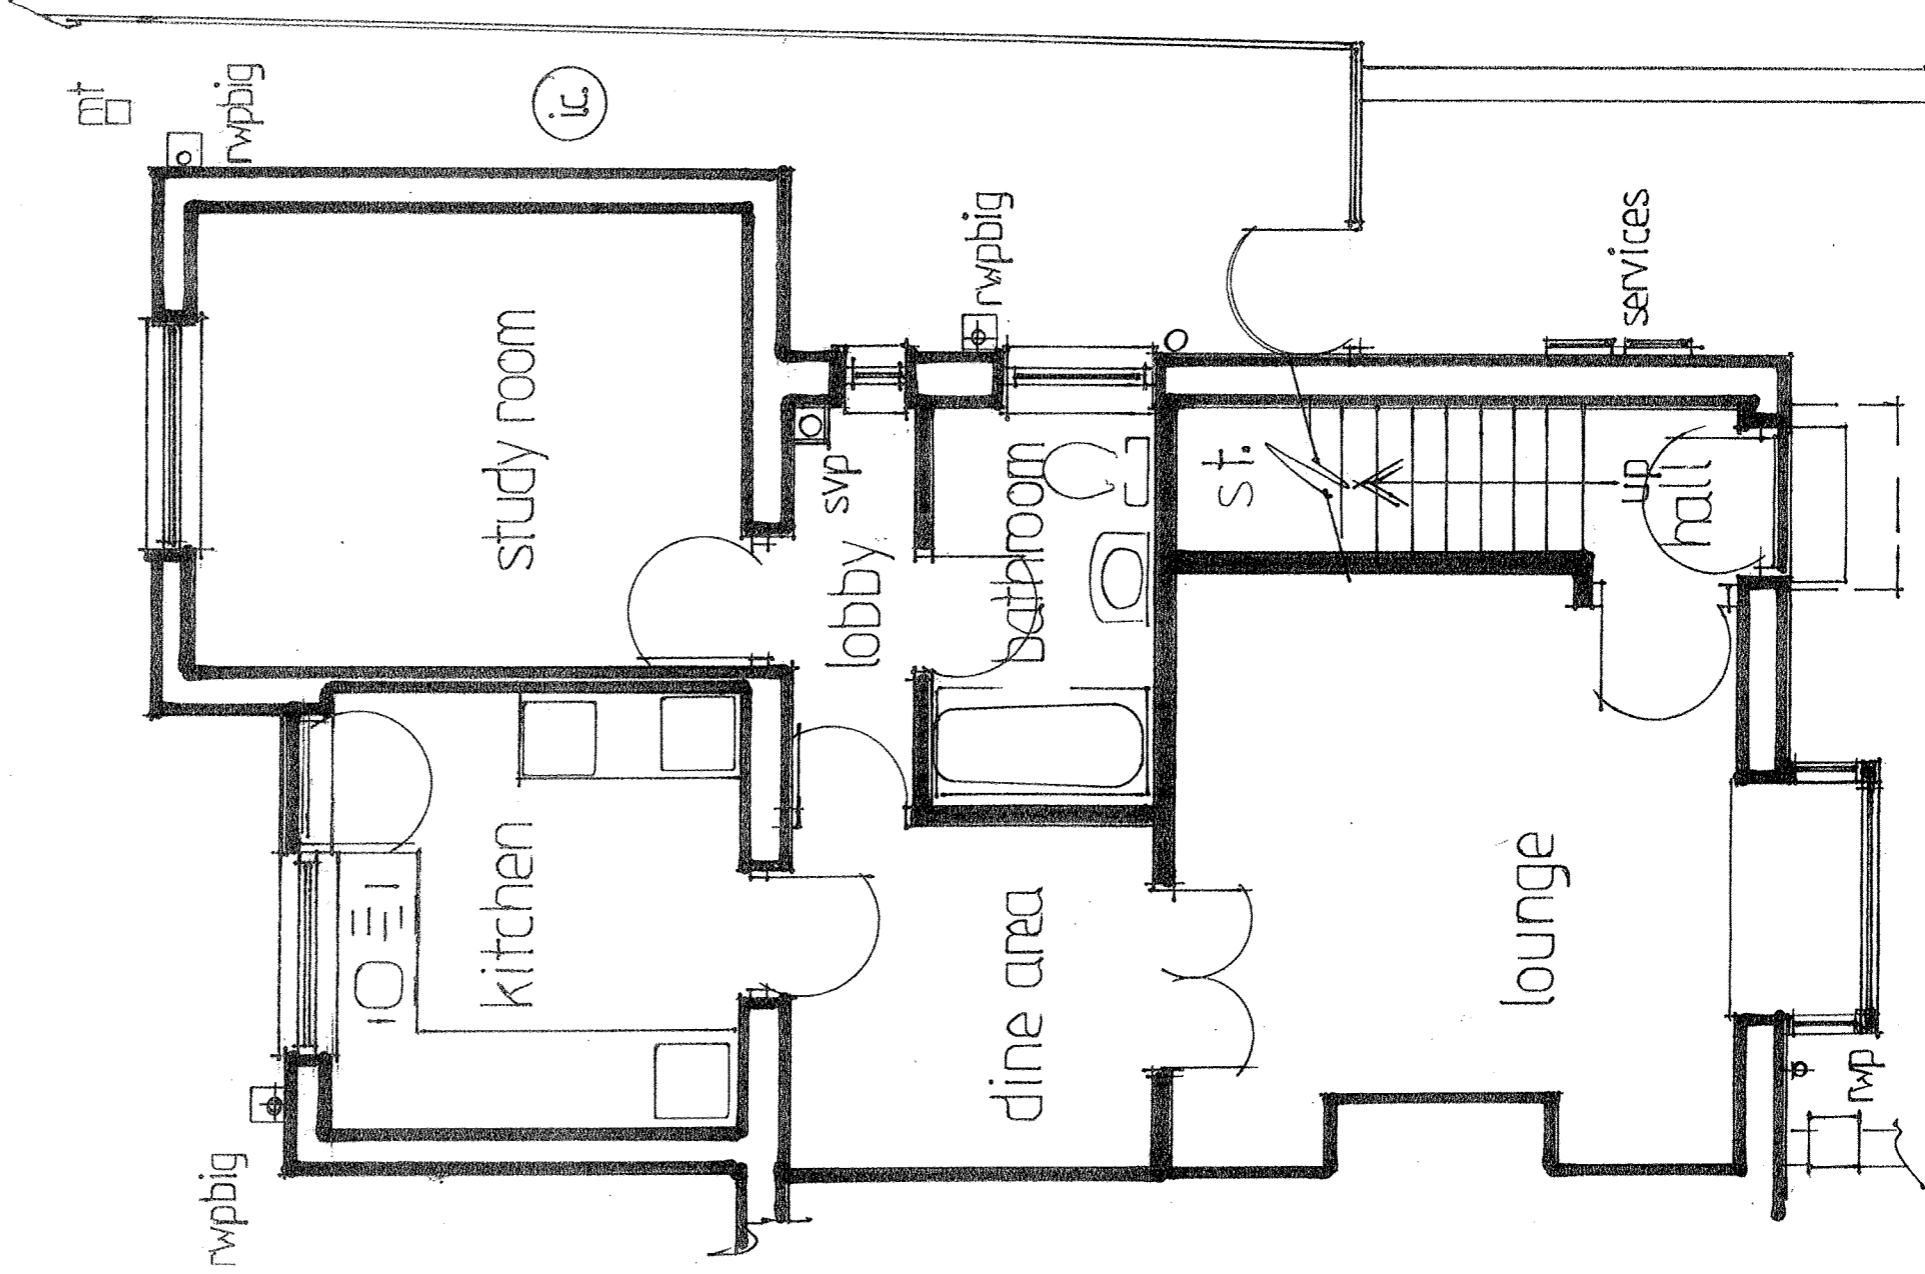


GROUND FLOOR PLAN  
 SCALES: 1:50 and 1:100

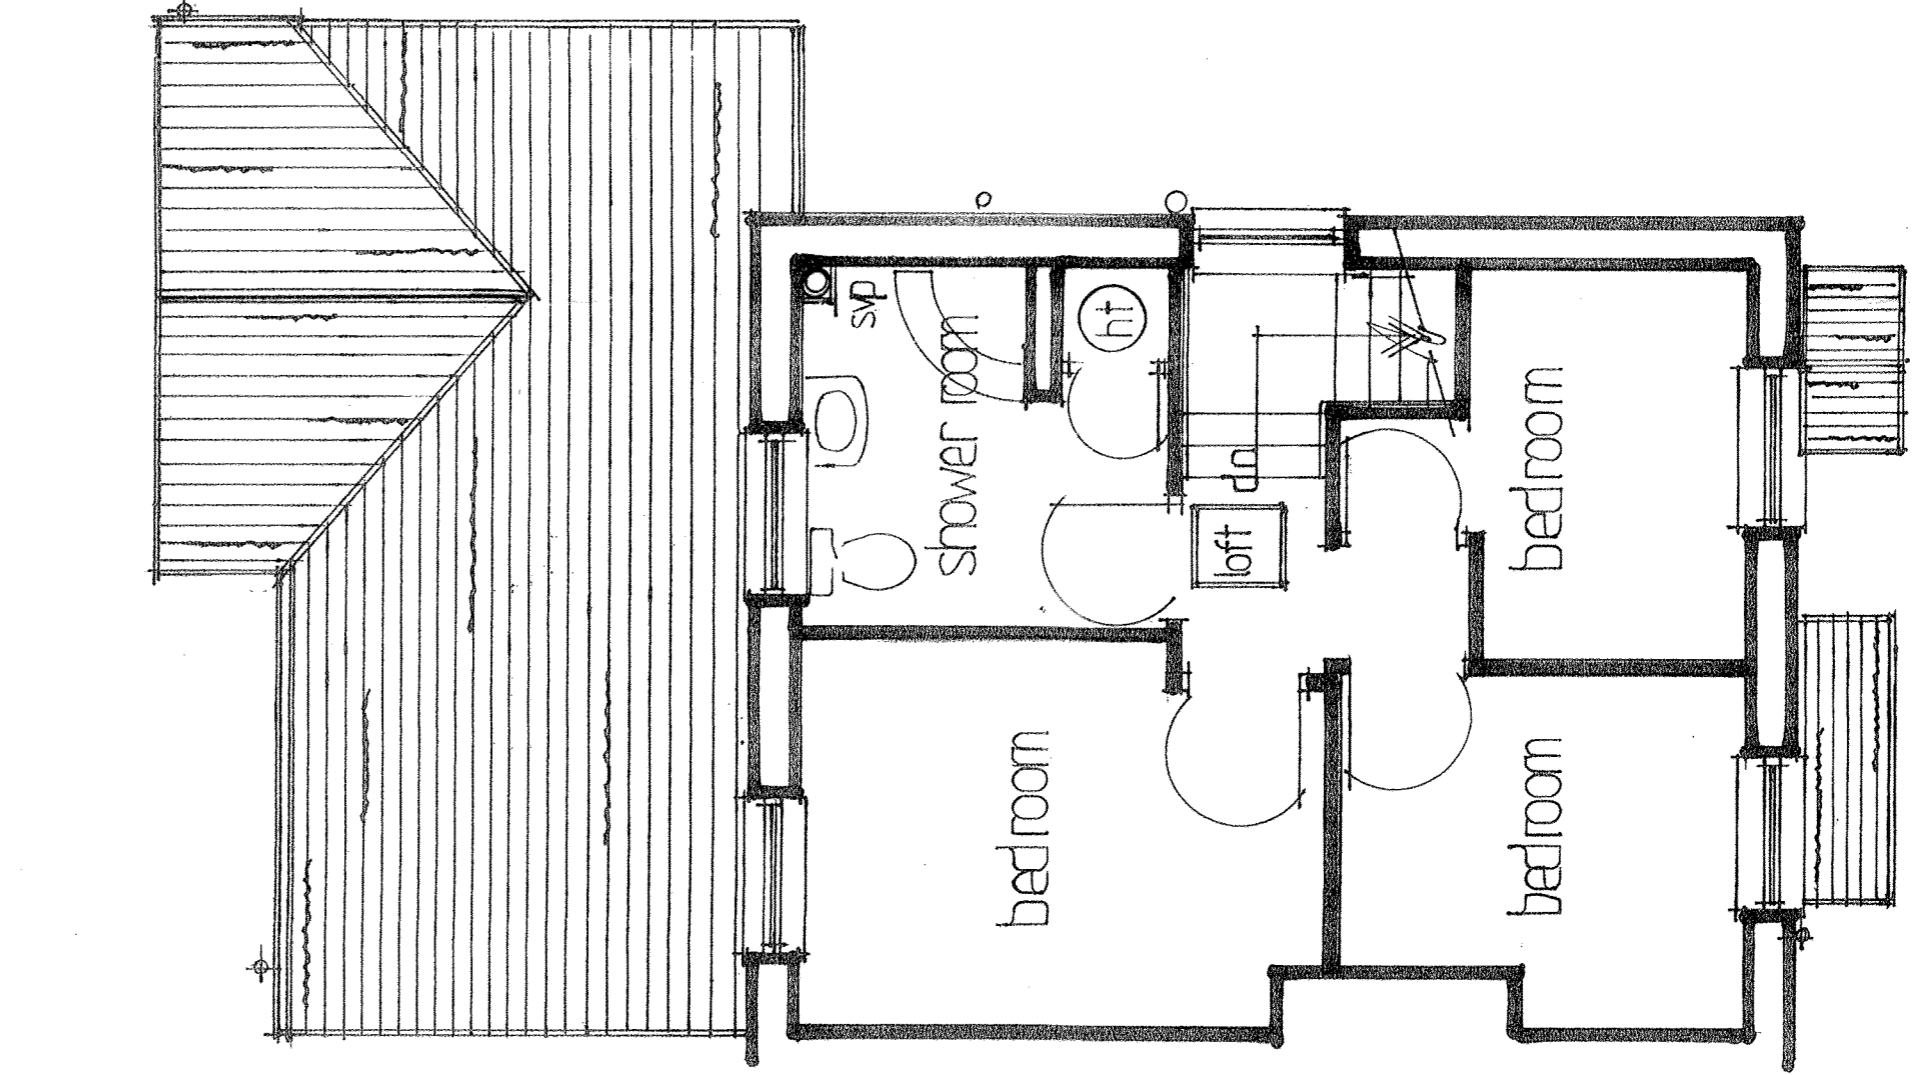

FIRST FLOOR PLAN

ST1151/15 HFUL

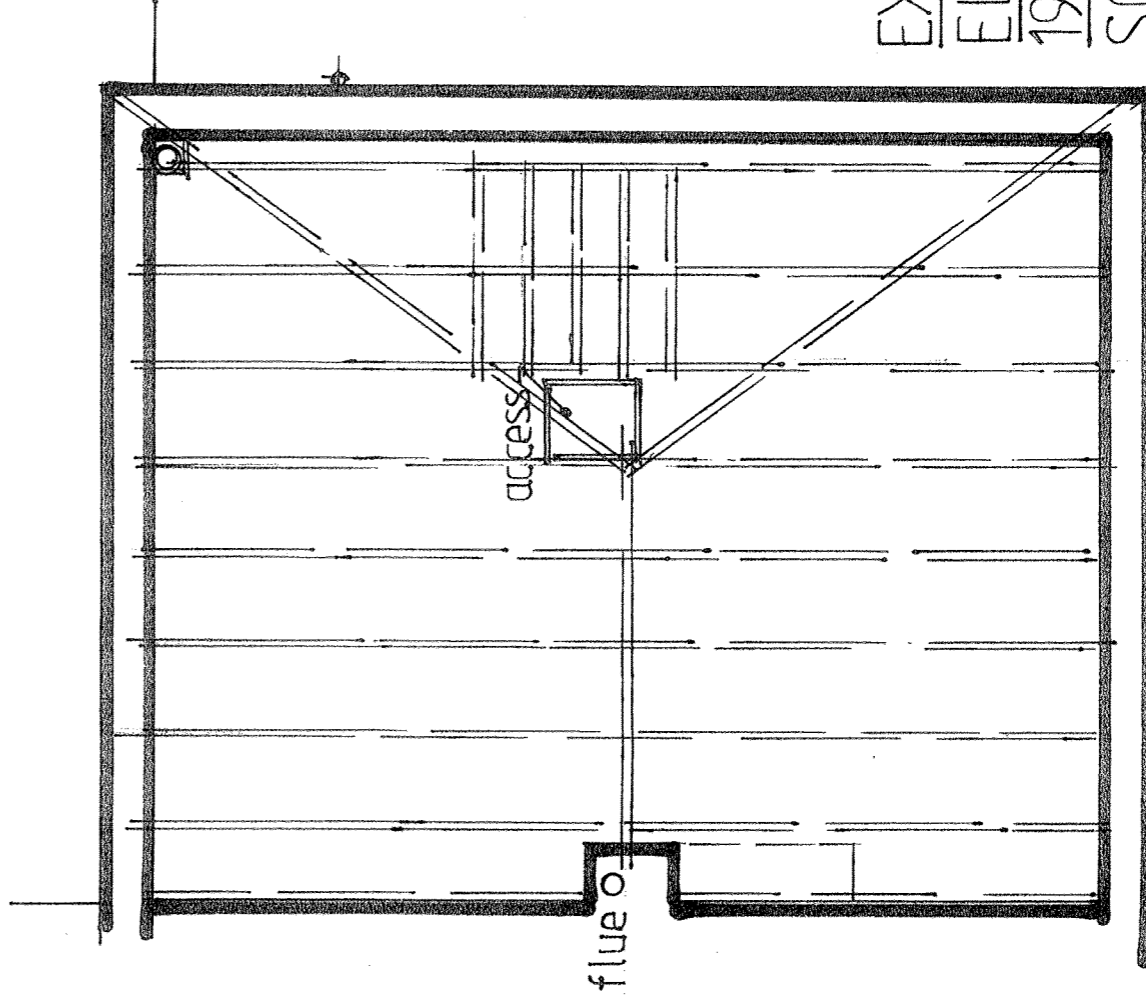

SECOND FLOOR LOFT PLAN

EXISTING FLOOR PLANS  
 ELEVATION SECTION ETC.,  
 19 HONEYSUCKLE AVENUE,  
 SOUTH SHIELDS,  
 TYNE AND WEAR, NE34 0BJ  
 Mr and Mrs M. THOROGOOD  
 SCALES: 1:50 and 1:100 Nov 2015