


PROPOSED SIDE 1:50

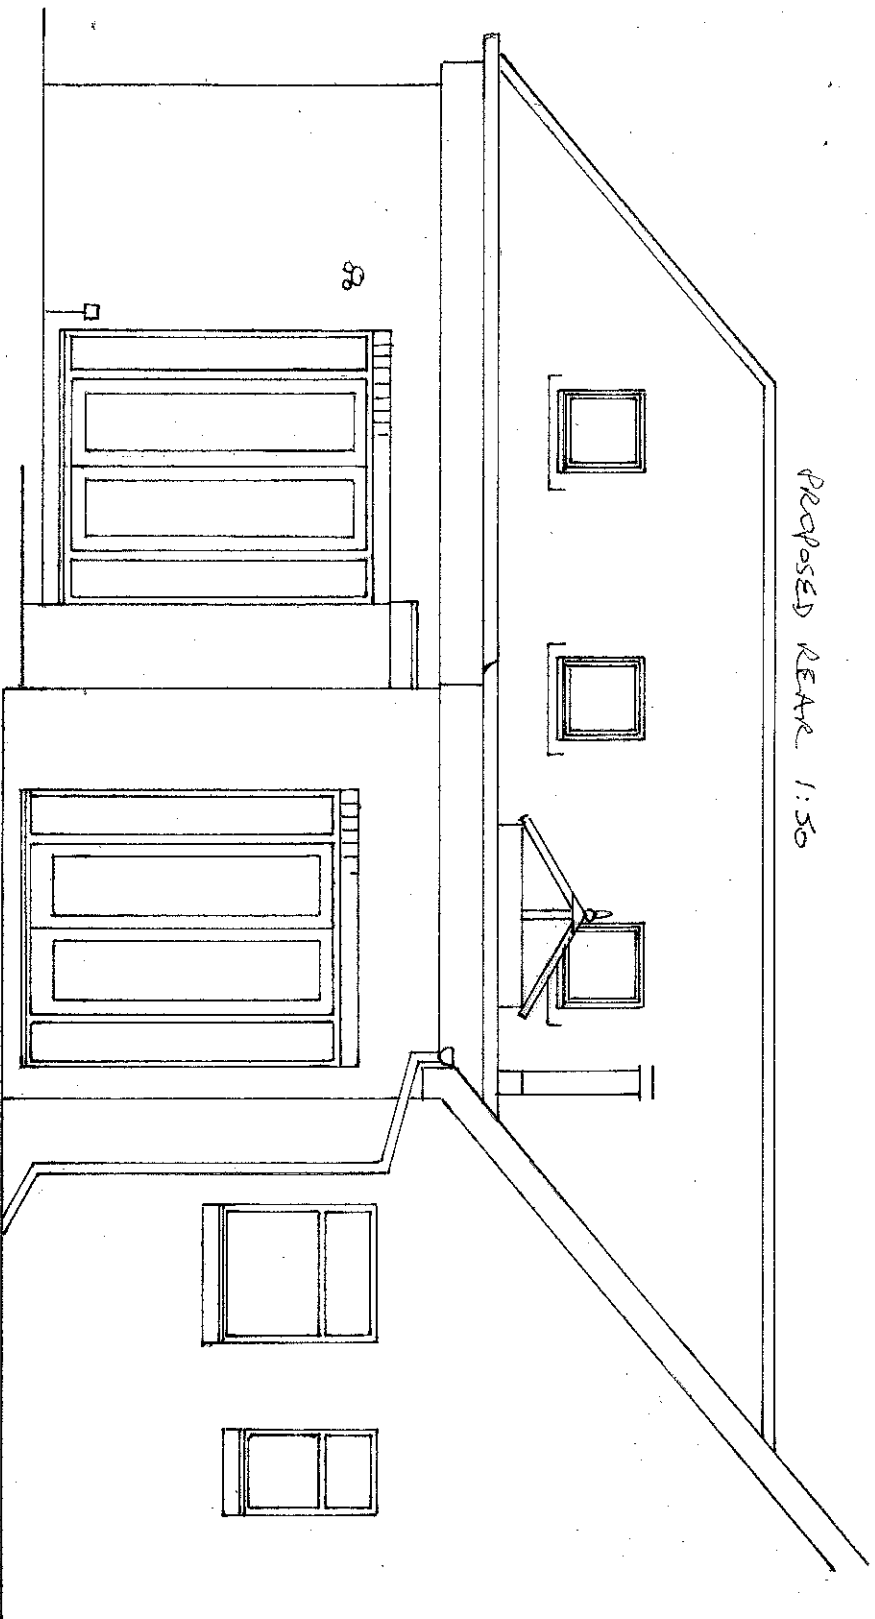

PROPOSED REAR 1:50

PROPOSED EXTENSION TO 'HILL VIEW', HYLTON ROAD, W. BOLDON  
FOR MRS. WATSON  
DRG NO 1