


PROPOSED PLAN 1:100 (GROUND FLOOR)

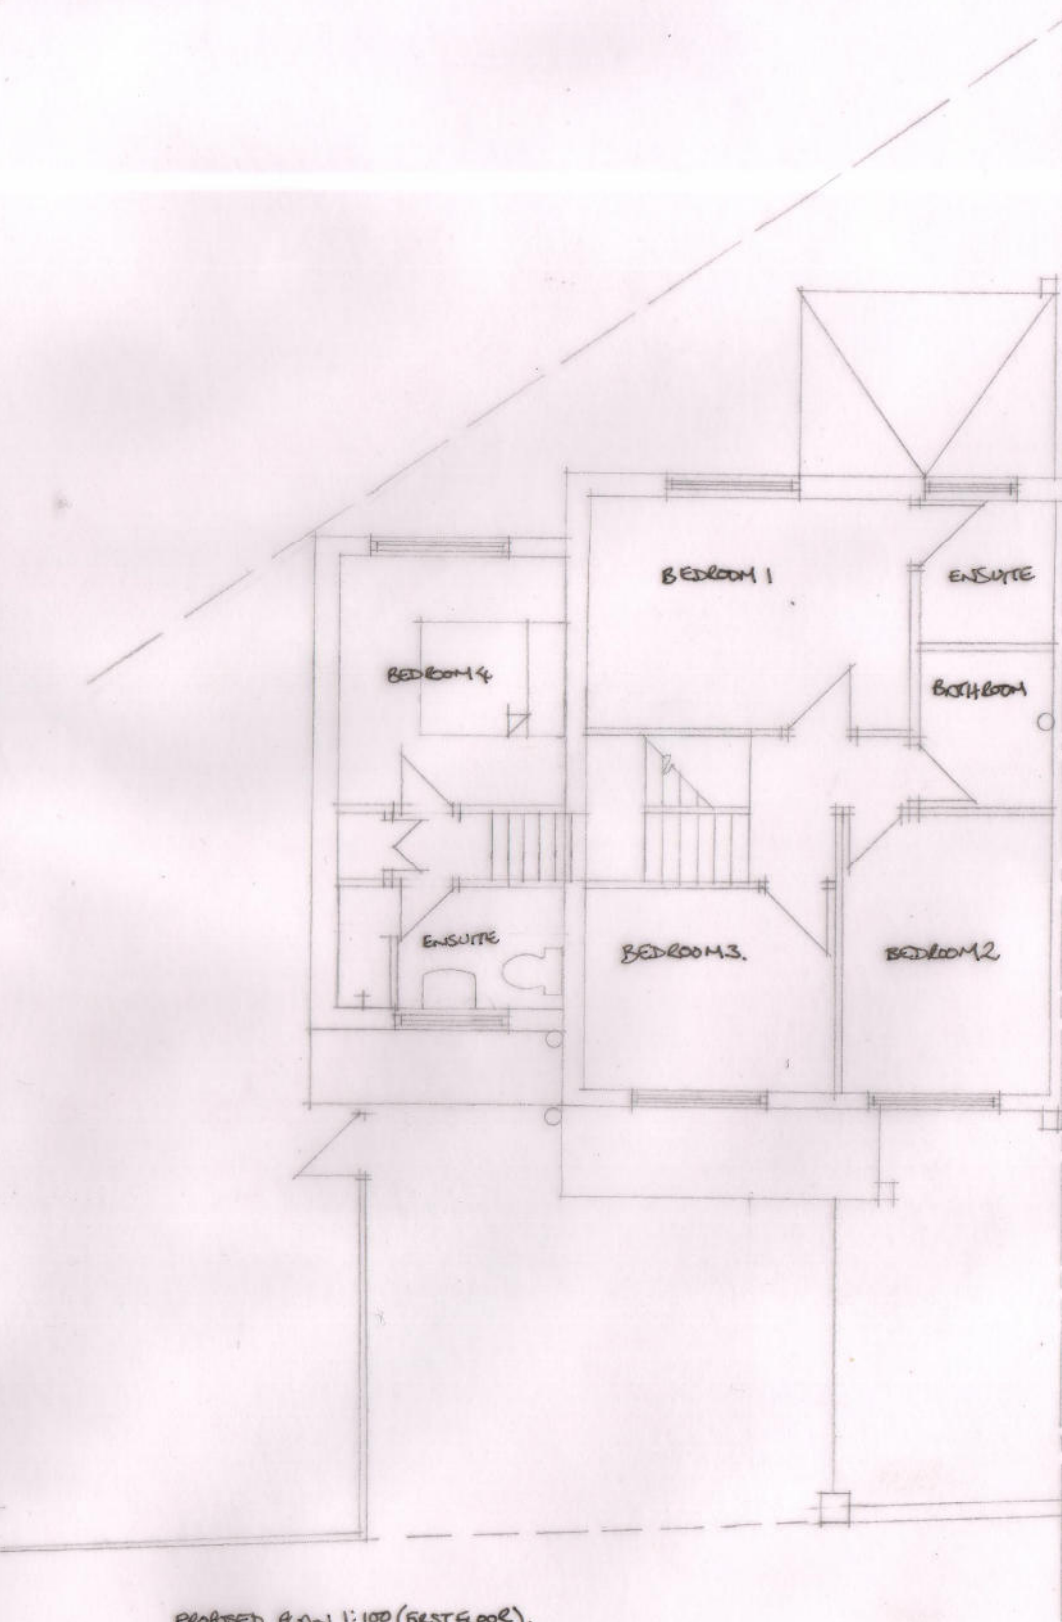

PROPOSED PLAN 1:100 (FIRST FLOOR)

REV. A. PLANS AMENDED.

JANUARY 2016

Job No 15/20

Drawing No 02 Rev A.

Job Name 1A EAST BOLDON ROAD, CLEADON

Drawing PROPOSED PLANS -

Scale (Do not scale drwg.) 1:100 Date Nov/2015

L Rollins Design, 4 North Drive, Cleadon Village,  
 Tyne and Wear, SR6 7SN  
 T: 0191 537 3408 M: 0754 658 0114  
 Lynsey@lrollinsdesign.co.uk  
 lrollinsdesign.co.uk

