


EXISTING PLAN 1:100 (GROUND FLOOR)

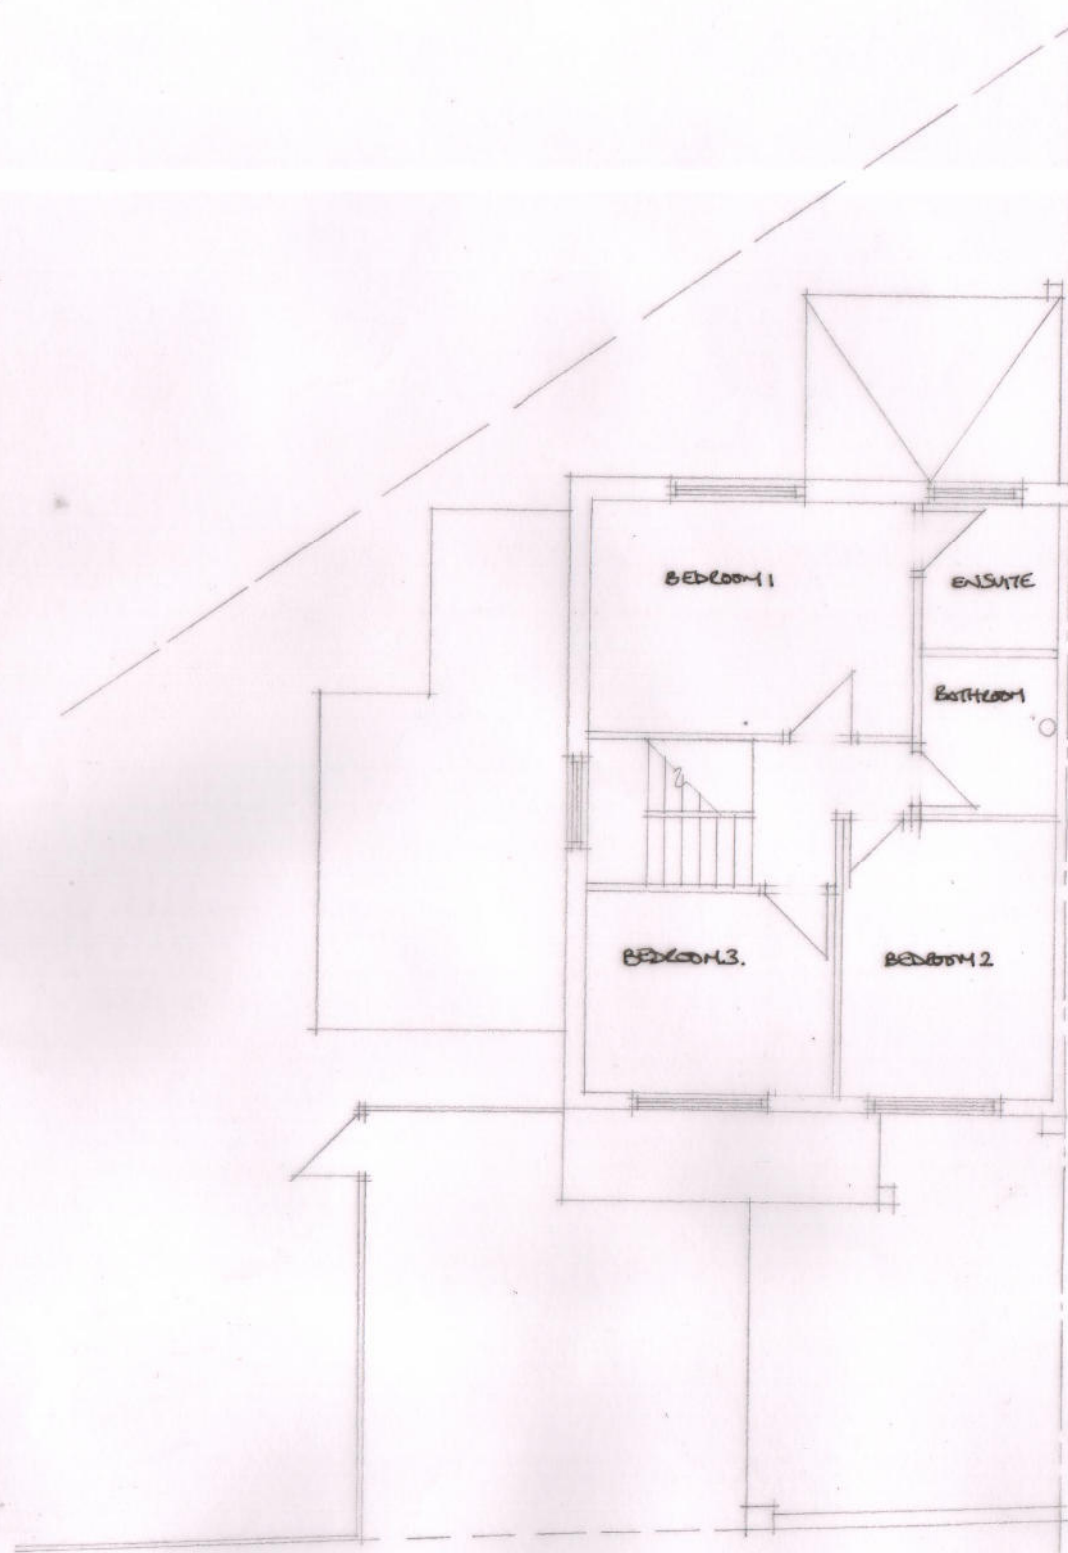

EXISTING PLAN 1:100 (FIRST FLOOR)

Job No 15/20

Drawing No 01 Rev _____

Job Name 10 EAST BOLDON ROAD, CLETON

Drawing EXISTING PLANS

Scale (Do not scale drwg.) 1:100 Date Nov. 2015

L Rollins Design, 4 North Drive, Cleaton Village,
 Tyne and Wear, SR6 7SN
 T: 0191 537 3408 M: 0754 658 0114
 Lynsey@lrollinsdesign.co.uk
 lrollinsdesign.co.uk

