

NEIGHBOURING PROPERTIES
HOLLY ST.

REAR LAINE

SLOPING RED RENDERED
BRICK WALL
3400 mm REDUCING TO
2100 mm


BROWN
WOODEN GATES
2700 mm
HIGH

CREAM PAINTED
BRICK WALL
2700 HIGH

WHITE
METAL GATES
2100 mm
HIGH

BROWN
WOODEN GATES
2300 mm HIGH


GREY RENDERED WALL
2300 HIGH

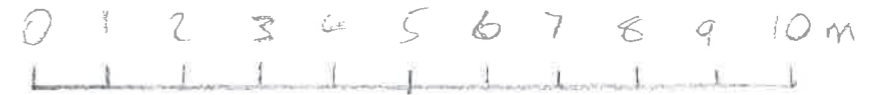

SHARED WALL
2700 mm HIGH

SHARED WALL
HEIGHT

3400
mm

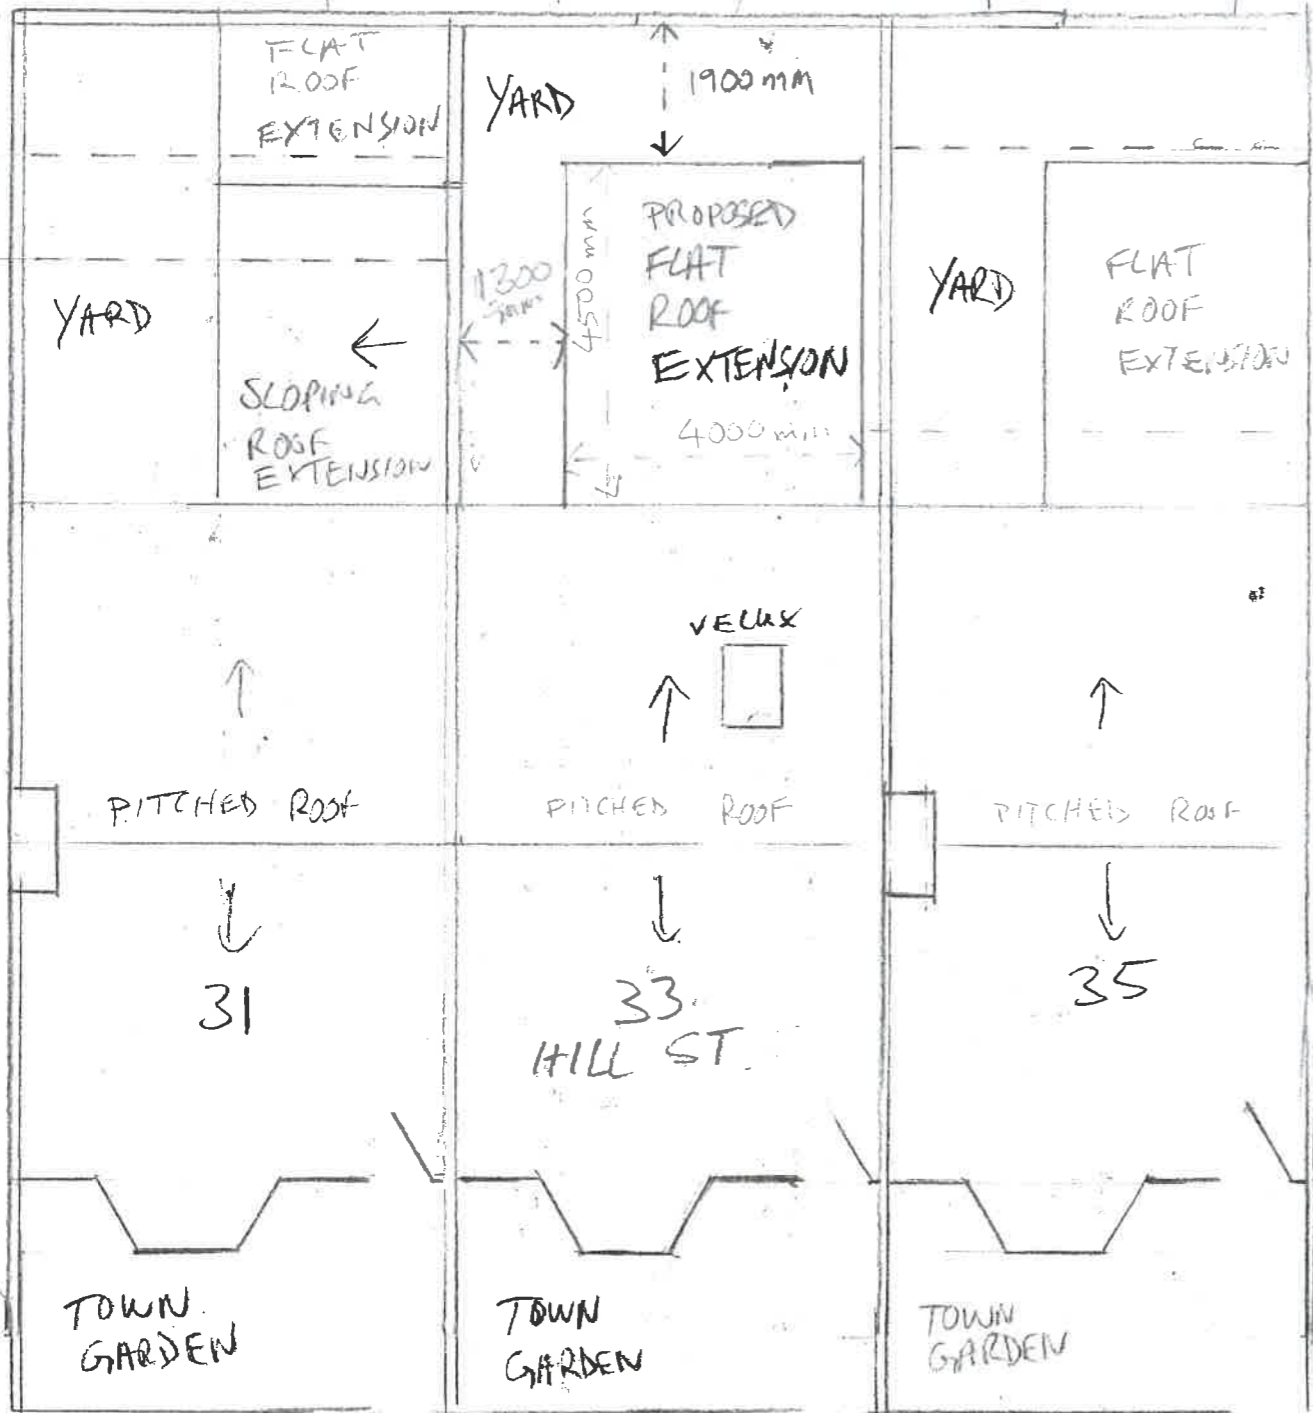

SHARED WALL
2100 mm HIGH
ORIGINAL BOUNDARY WALL

200 mm BETWEEN BOUNDARY WALL
AND PROPOSED EXTENSION



ST/1161/15/HFUL

33 HILL ST.
PROPOSED SITE PLAN
1:100 AT A3
4 OF 4

BRICK WALL
900 mm HIGH

BRICK WALL
900 mm HIGH

BRICK WALL
900 mm HIGH

METAL GATES
900 mm HIGH