


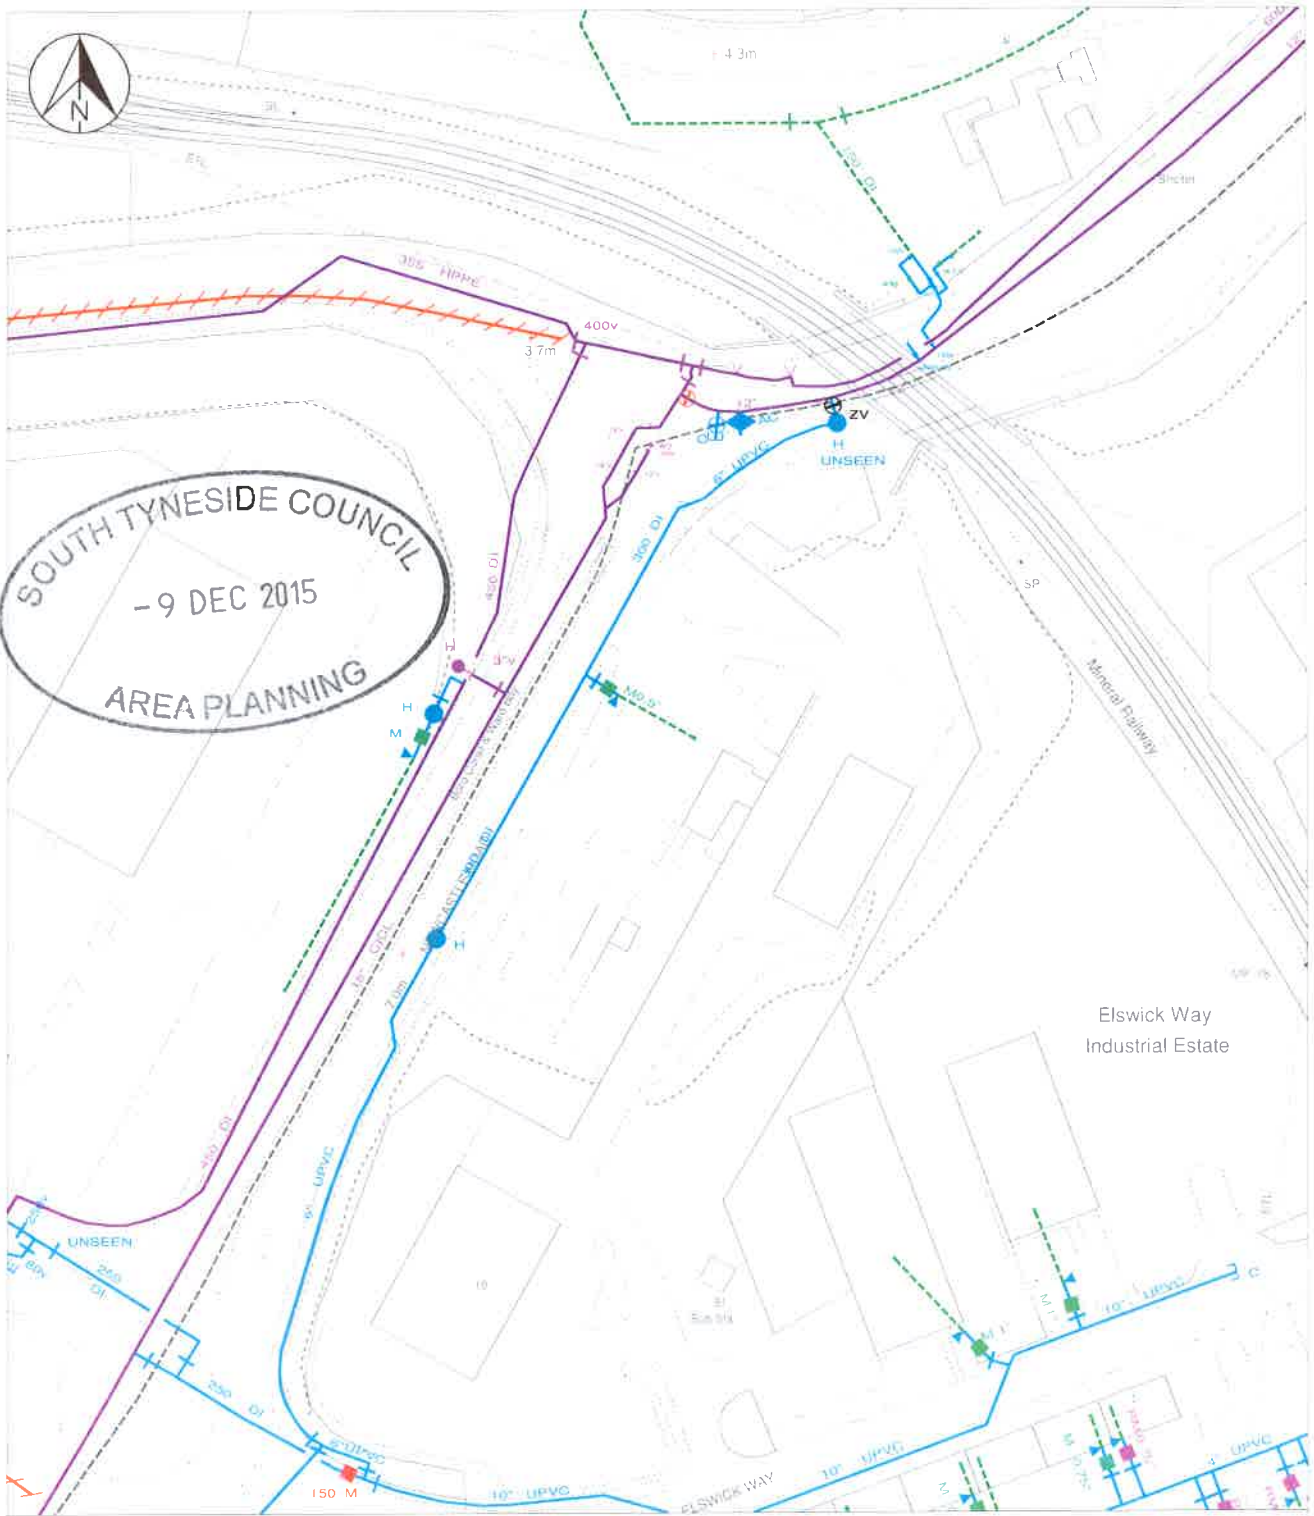

SOUTH TYNESIDE COUNCIL
 - 9 DEC 2015
 AREA PLANNING



Elswick Way
Industrial Estate

Valves/Regulators	Fittings/Symbols	Storage/Operations	Network Types	Specific Main Types	Area Types
P1	[Symbol]	[Symbol]	Distribution	Abandoned Asbestos	Water Quality
P2	[Symbol]	[Symbol]	Treated	Abandoned	District Metering
P3	[Symbol]	[Symbol]	Fire	Out of Commission	Easement
P4	[Symbol]	[Symbol]	Supply	Private	



User : DAWSJ1
 Title : 0000
 Centre Point : 435237,564736

Date : 16/07/2015 09:23:59
 Map Sheet : NZ3564NW
 Paper / Scale : A4@1:1250

The material contained on this plot has been reproduced from an Ordnance Survey map with permission of the controller of H.M.S.O. Crown Copyright Reserved. Licence No. WU298506
 The information shown on this plan should be regarded as approximate and is intended for guidance only. No Liability of any kind whatsoever is accepted by Northumbrian Water, its servants or agents for any omission. The actual position of any water mains or sewers shown on the plan must be established by taking trial holes in all cases. In the case of water mains Northumbrian Water must be given two working days notice of their intention to excavate trial holes. Private connections are not shown but their presence should be anticipated.
WARNING: Where indicated on the plan there could be abandoned asbestos cement materials or shards of pipe. If excavating in the vicinity of these abandoned asbestos cement materials, the appropriate Health & Safety precautions should be taken. Northumbrian Water accepts no liability in respect of claims, costs, losses or other liabilities which arise as the result of the presence of the pipes or any failure to take adequate precautions. Emergency Telephone Number: 0845 717 1100

