


confidential
Keith Watmuff
Spring Petroleum
Jun 11, 2011 04:36

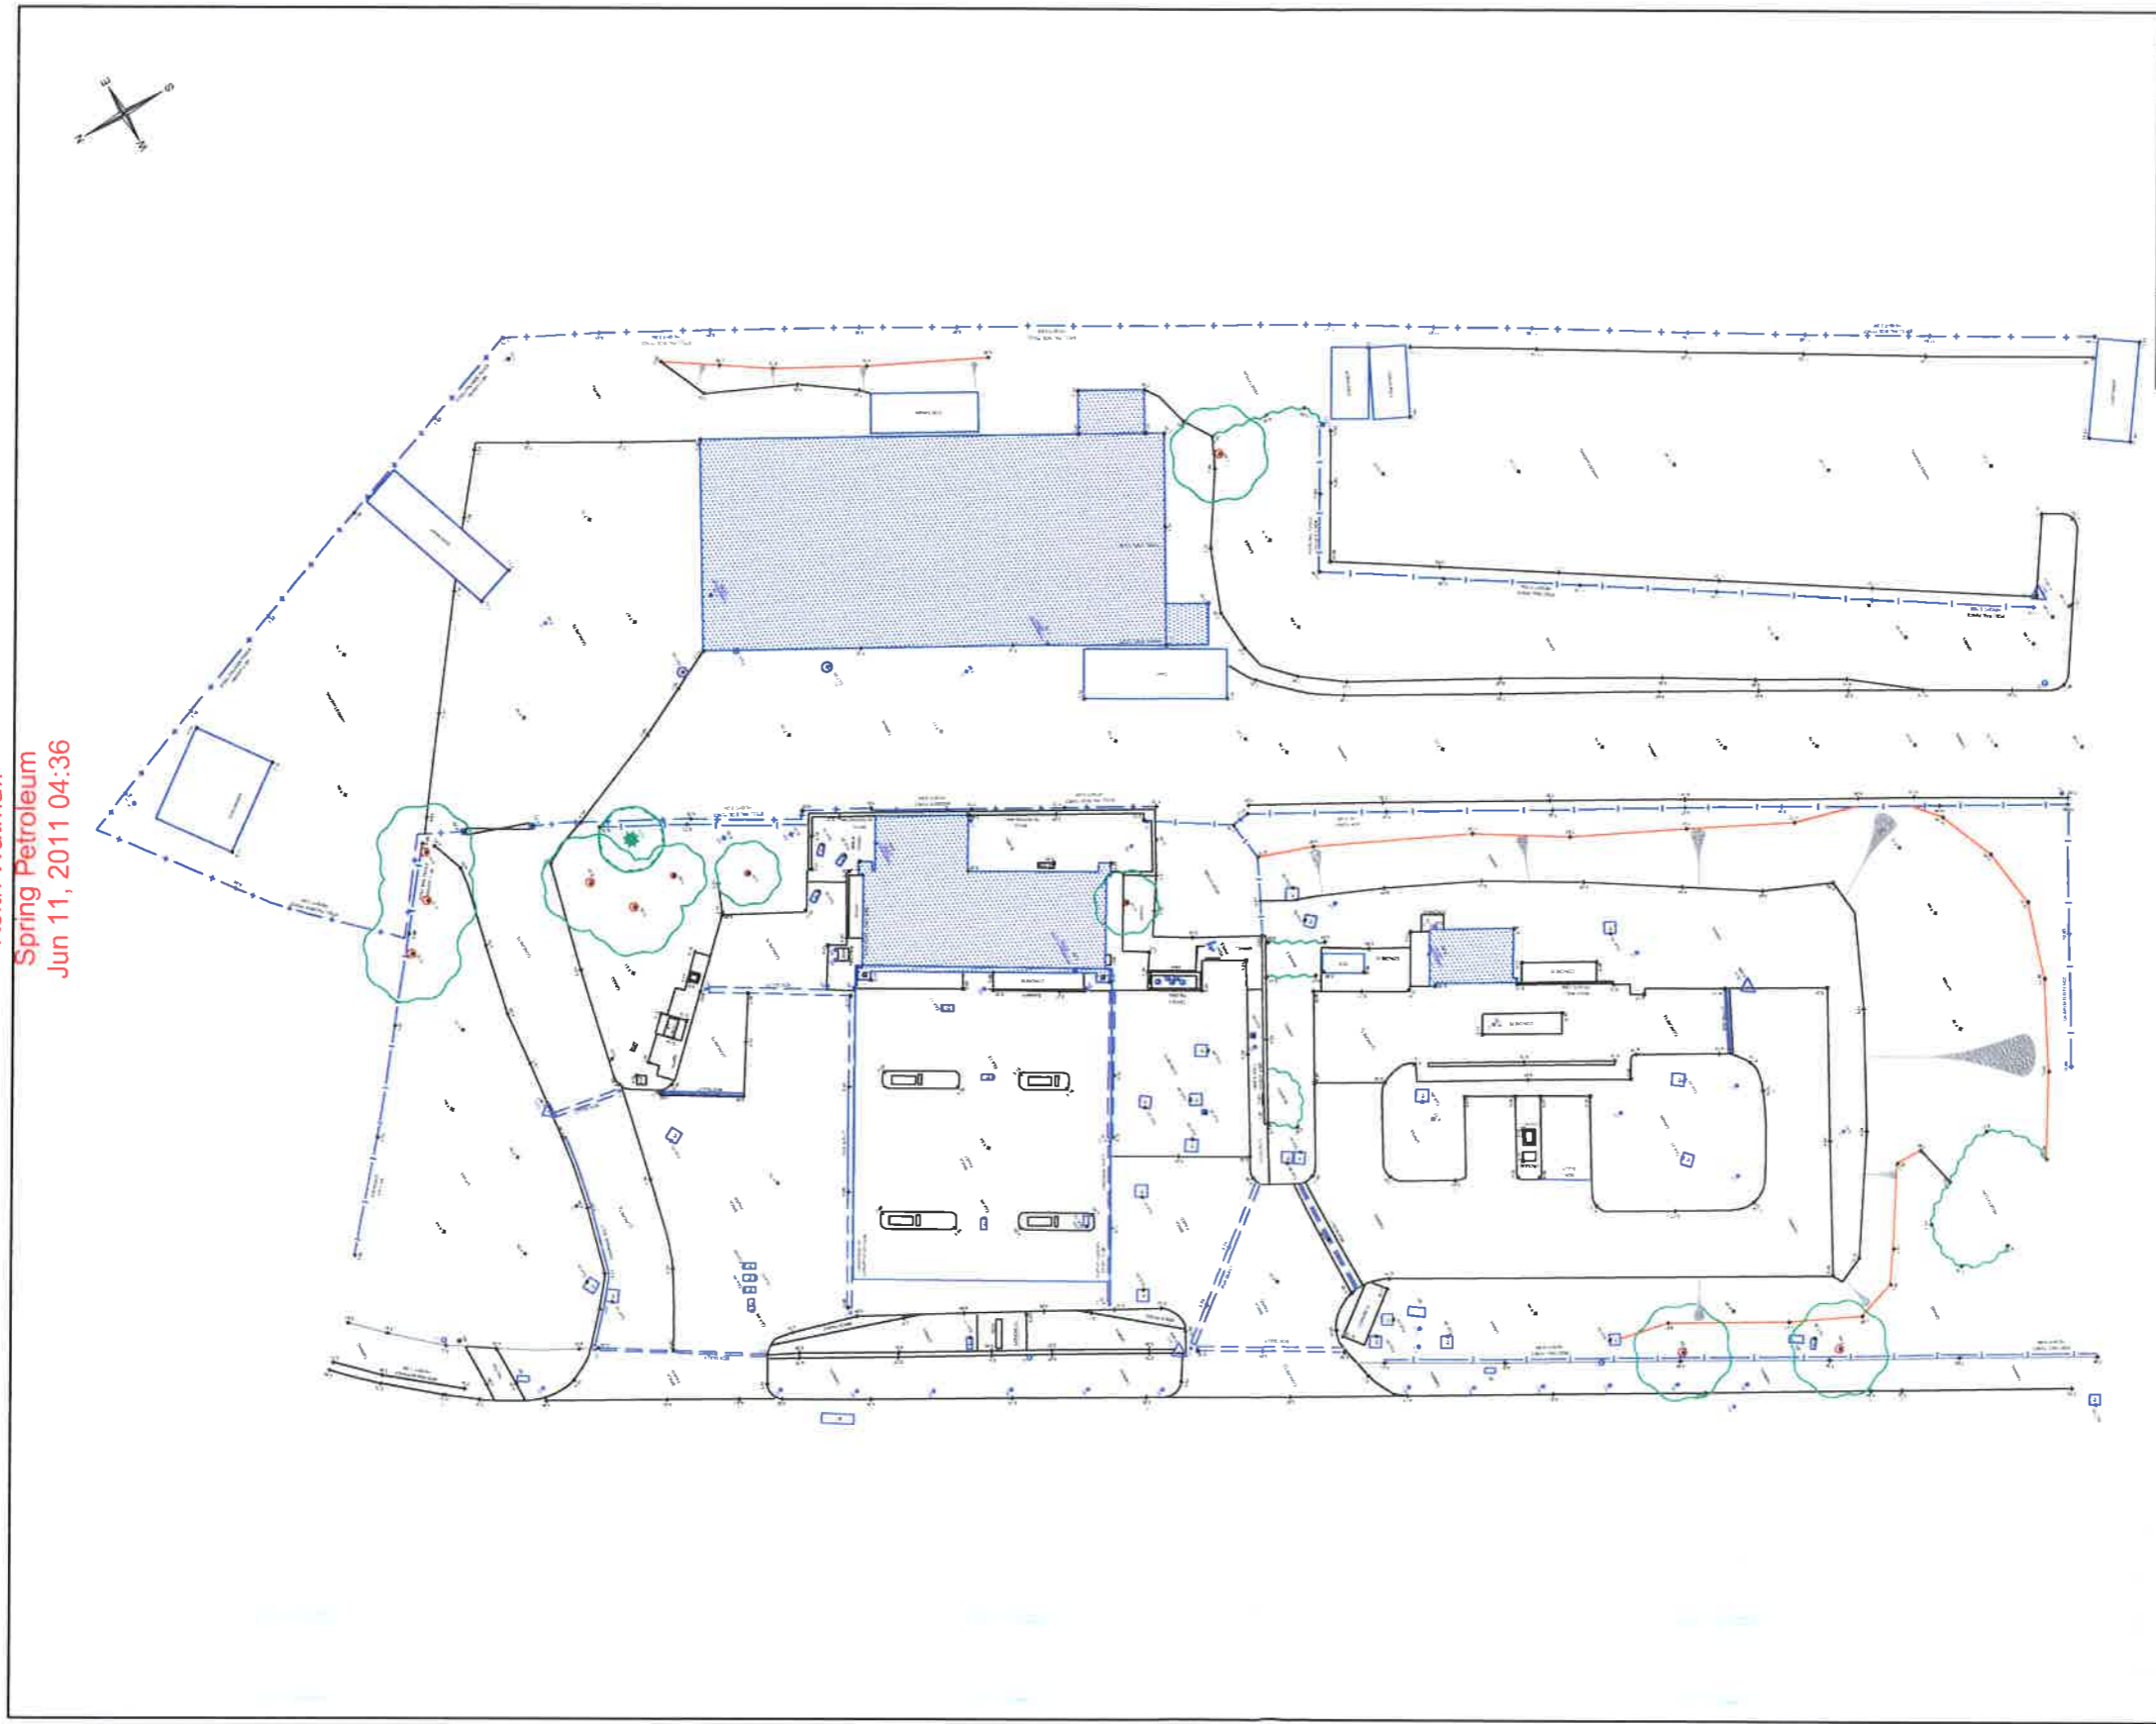

REV	DATE	COMMENT	CAD

DISCLAIMER NOTE: THE LOCATIONS OF ANY UNDERGROUND SERVICES SHOWN ON THIS DRAWING HAVE BEEN DETERMINED USING ELECTROMAGNETIC DETECTION METHODS. THESE SERVICES HAVE NOT BEEN VERIFIED BY EXCAVATION AND THEREFORE ARE NOT GUARANTEED TO BE ACCURATE. THE DRAWING IS FOR INFORMATION ONLY AND DOES NOT REPRESENT THE TRUE SIZE OF ANY UNDERGROUND SERVICES. THE DRAWING IS NOT TO BE USED FOR CONSTRUCTION OF ANY SERVICES. THE DRAWING IS THE PROPERTY OF ARCADIS AND IS NOT TO BE REPRODUCED OR TRANSMITTED IN ANY FORM OR BY ANY MEANS, ELECTRONIC OR MECHANICAL, INCLUDING PHOTOCOPYING, RECORDING, OR BY ANY INFORMATION STORAGE AND RETRIEVAL SYSTEM. WITHOUT THE WRITTEN PERMISSION OF ARCADIS, THIS DRAWING IS NOT TO BE USED FOR ANY OTHER PURPOSE. CONTACT ARCADIS.UK IN CASE OF ANY QUERY.	NOTES BASED ON DRAWING BY GREEN HATCH GROUP. DRAWING No:14709-0GL-0 DATE:26/8/10	KEY	TITLE: SITE LAYOUT PLAN	SITE: SIMONSIDE SERVICE STATION
			PROJECT: 93749 00	CLIENT: ESSO PETROLEUM COMPANY LTD
DATE: 01/9/10 PRINT: A3		ARCADIS Infrastructure, environment, buildings 2 Craven Court, Newark, CB8 7FA www.arcadis-uk.com		
DRAWN BY: MRF REV: -		DRG No.: 937490004-CAD		

confidential
Keith Watmuff
Spring Petroleum
Jun 11, 2011 04:36

