



West / Newcastle Road Elevation 1:200

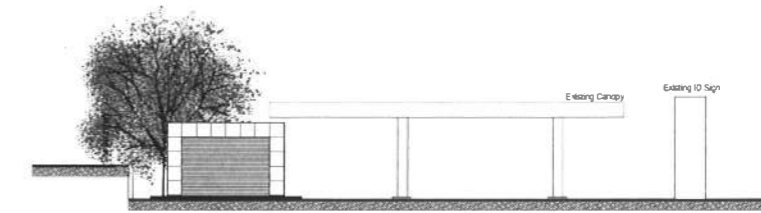

East Elevation 1:200




North Elevation 1:200


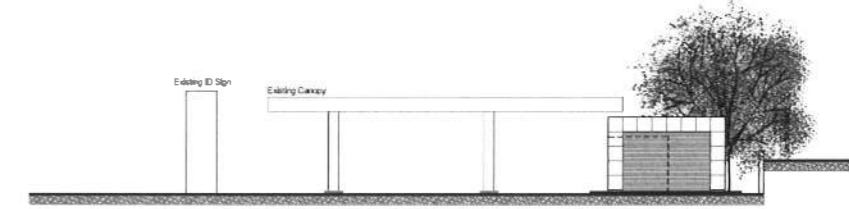


South Elevation 1:200


THIS DOCUMENT AND ALL INFORMATION CONTAINED HEREIN IS CONFIDENTIAL AND THE INTELLECTUAL PROPERTY OF ARCHITECTURAL DESIGN SERVICES. IT IS DISCLOSED IN CONFIDENCE ON TERMS THAT IT WILL NOT BE DISCLOSED TO ANY THIRD PARTY, USED, SOLD, LOANED, LICENSED OR REPRODUCED IN WHOLE OR IN PART IN ANY MANNER OR FORM FOR MANUFACTURING, TENDERING OR FOR ANY OTHER PURPOSE WITHOUT THE WRITTEN PERMISSION OF ARCHITECTURAL DESIGN SERVICES. COPYRIGHT: ARCHITECTURAL DESIGN SERVICES™

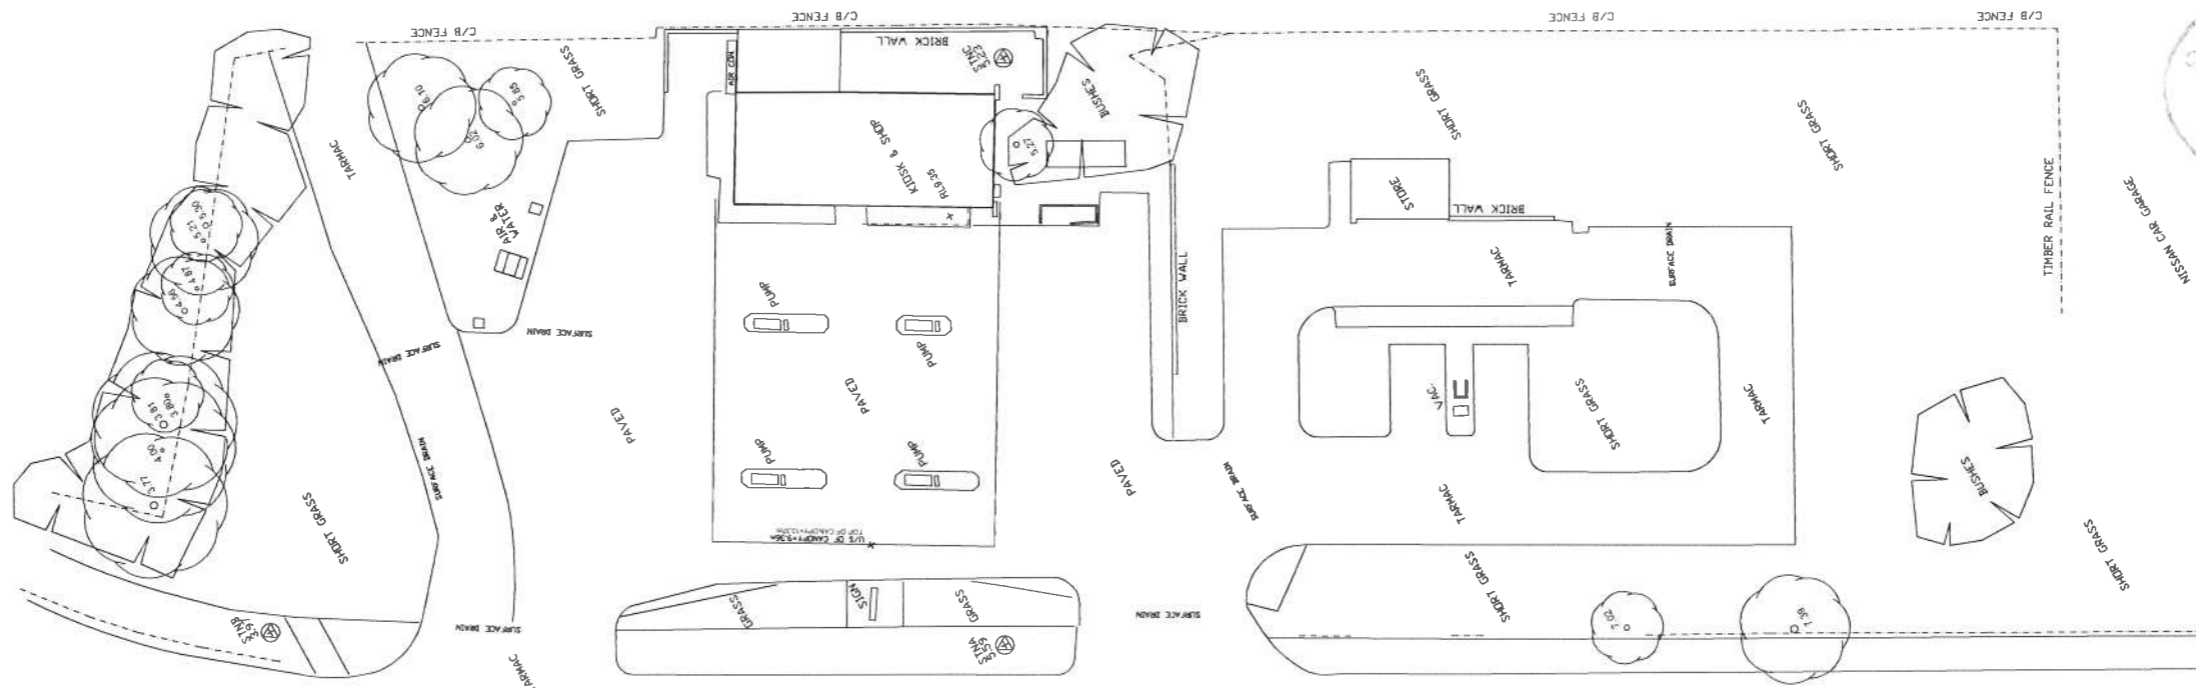

NEWCASTLE ROAD

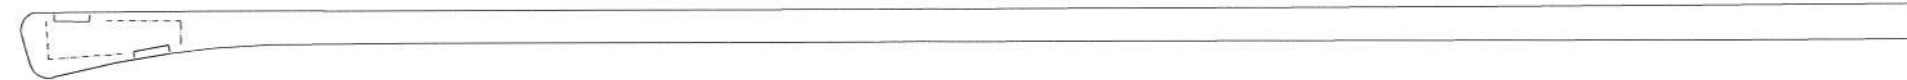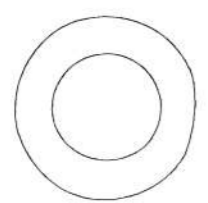

Location Plan 1:1250

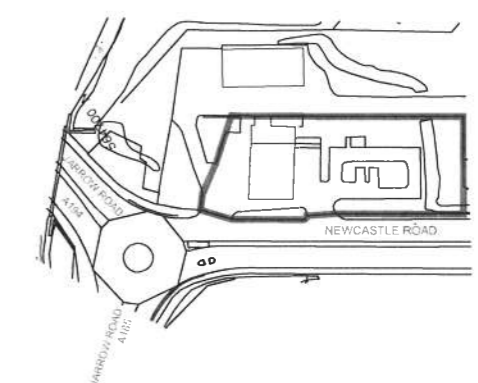

Architectural Design Services

46 High Street  
Skipton  
North Yorkshire  
BD23 1JR  
Tel: 01756 700364  
Cor: 07850 176115  
Fax: 01756 701119

SIMONSIDE SOUTH SHIELDS

EXISTING SITE PLAN & ELEVATIONS

EURO GARAGES LTD

SEPT 2013 1:2000A1