


ST1169 / 15 HFUL

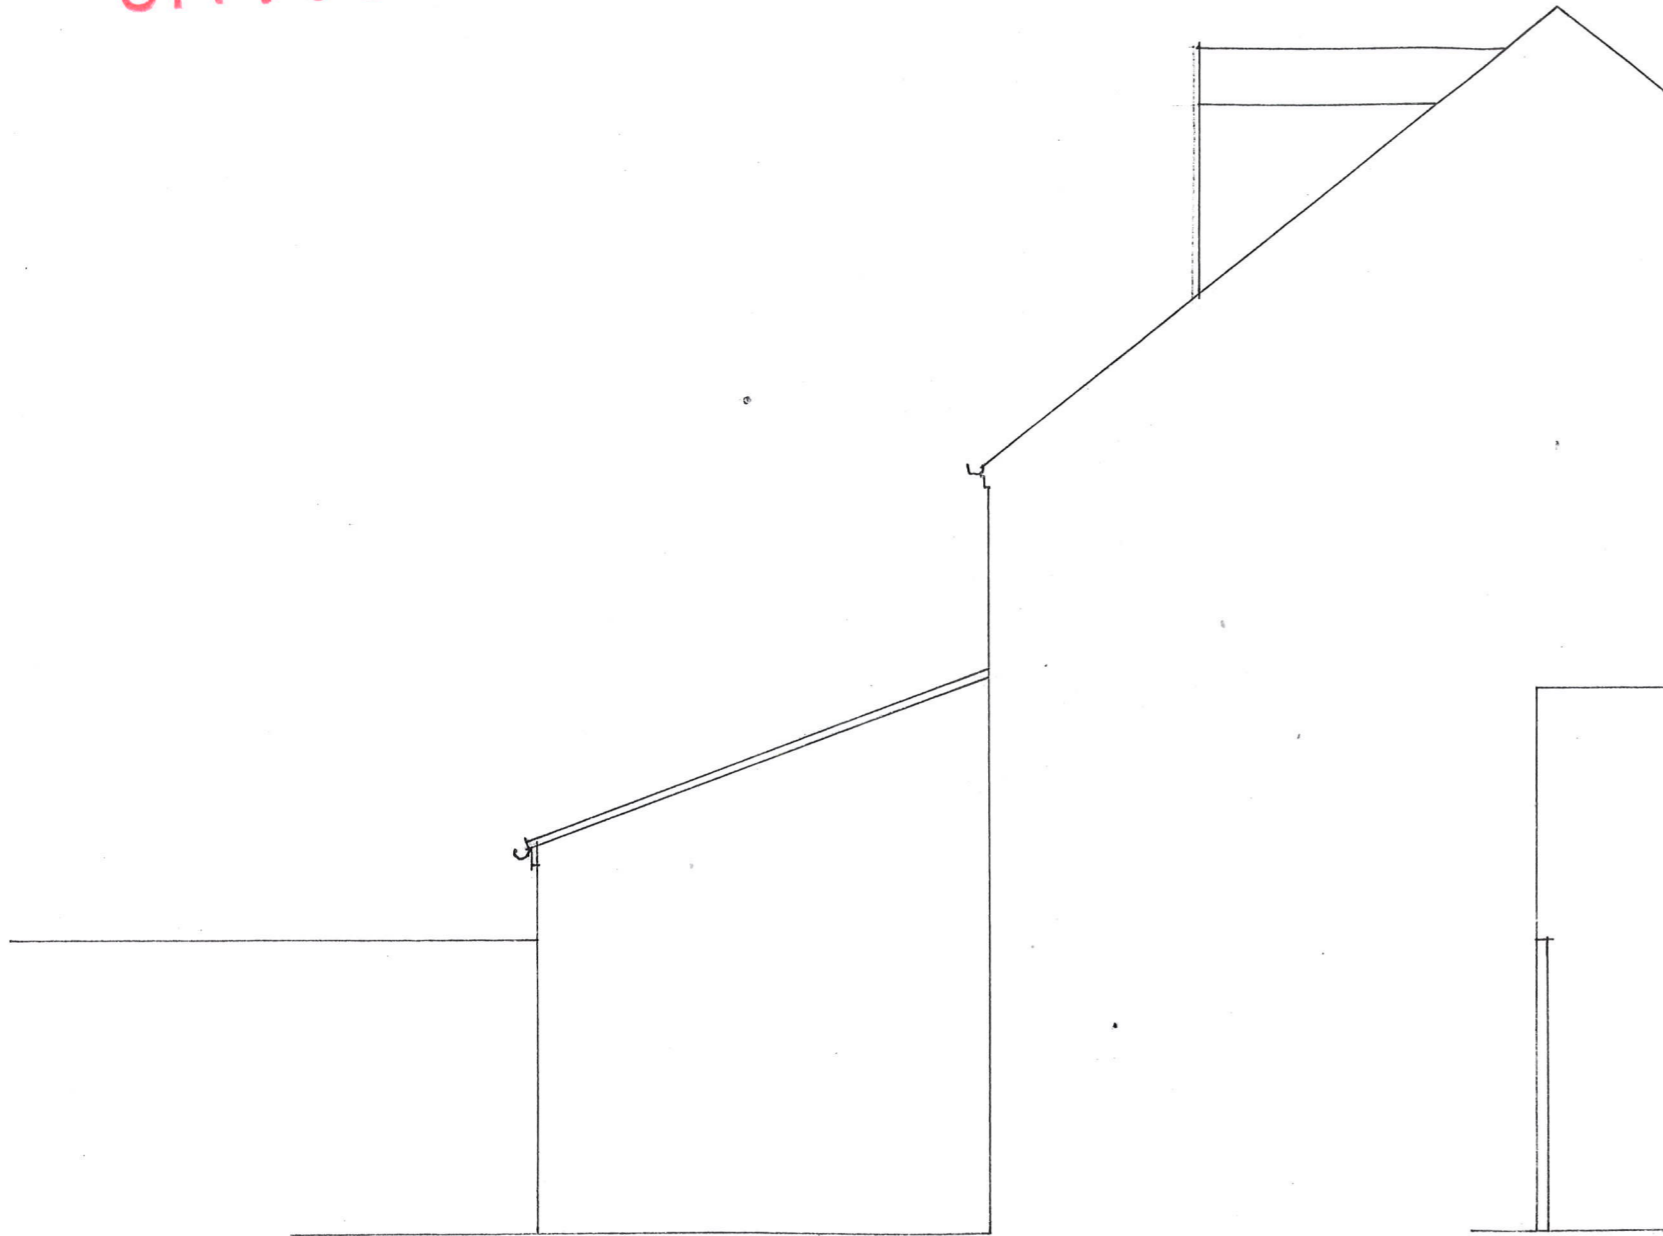

NORTH ELEVATION



EAST ELEVATION

PROPOSED ALTERATIONS AND EXTENSIONS TO PROPERTY AT
23 TENNYSON AVENUE BOLDON COLLIERY NE35 0EP

PLANS AS EXISTING

1:50



J Martin Architect
12 Marsden Road South Shields Tyne and Wear NE34 6DF
0191 4547321 0791 731 5056