


ST1169 / 15 HFUC

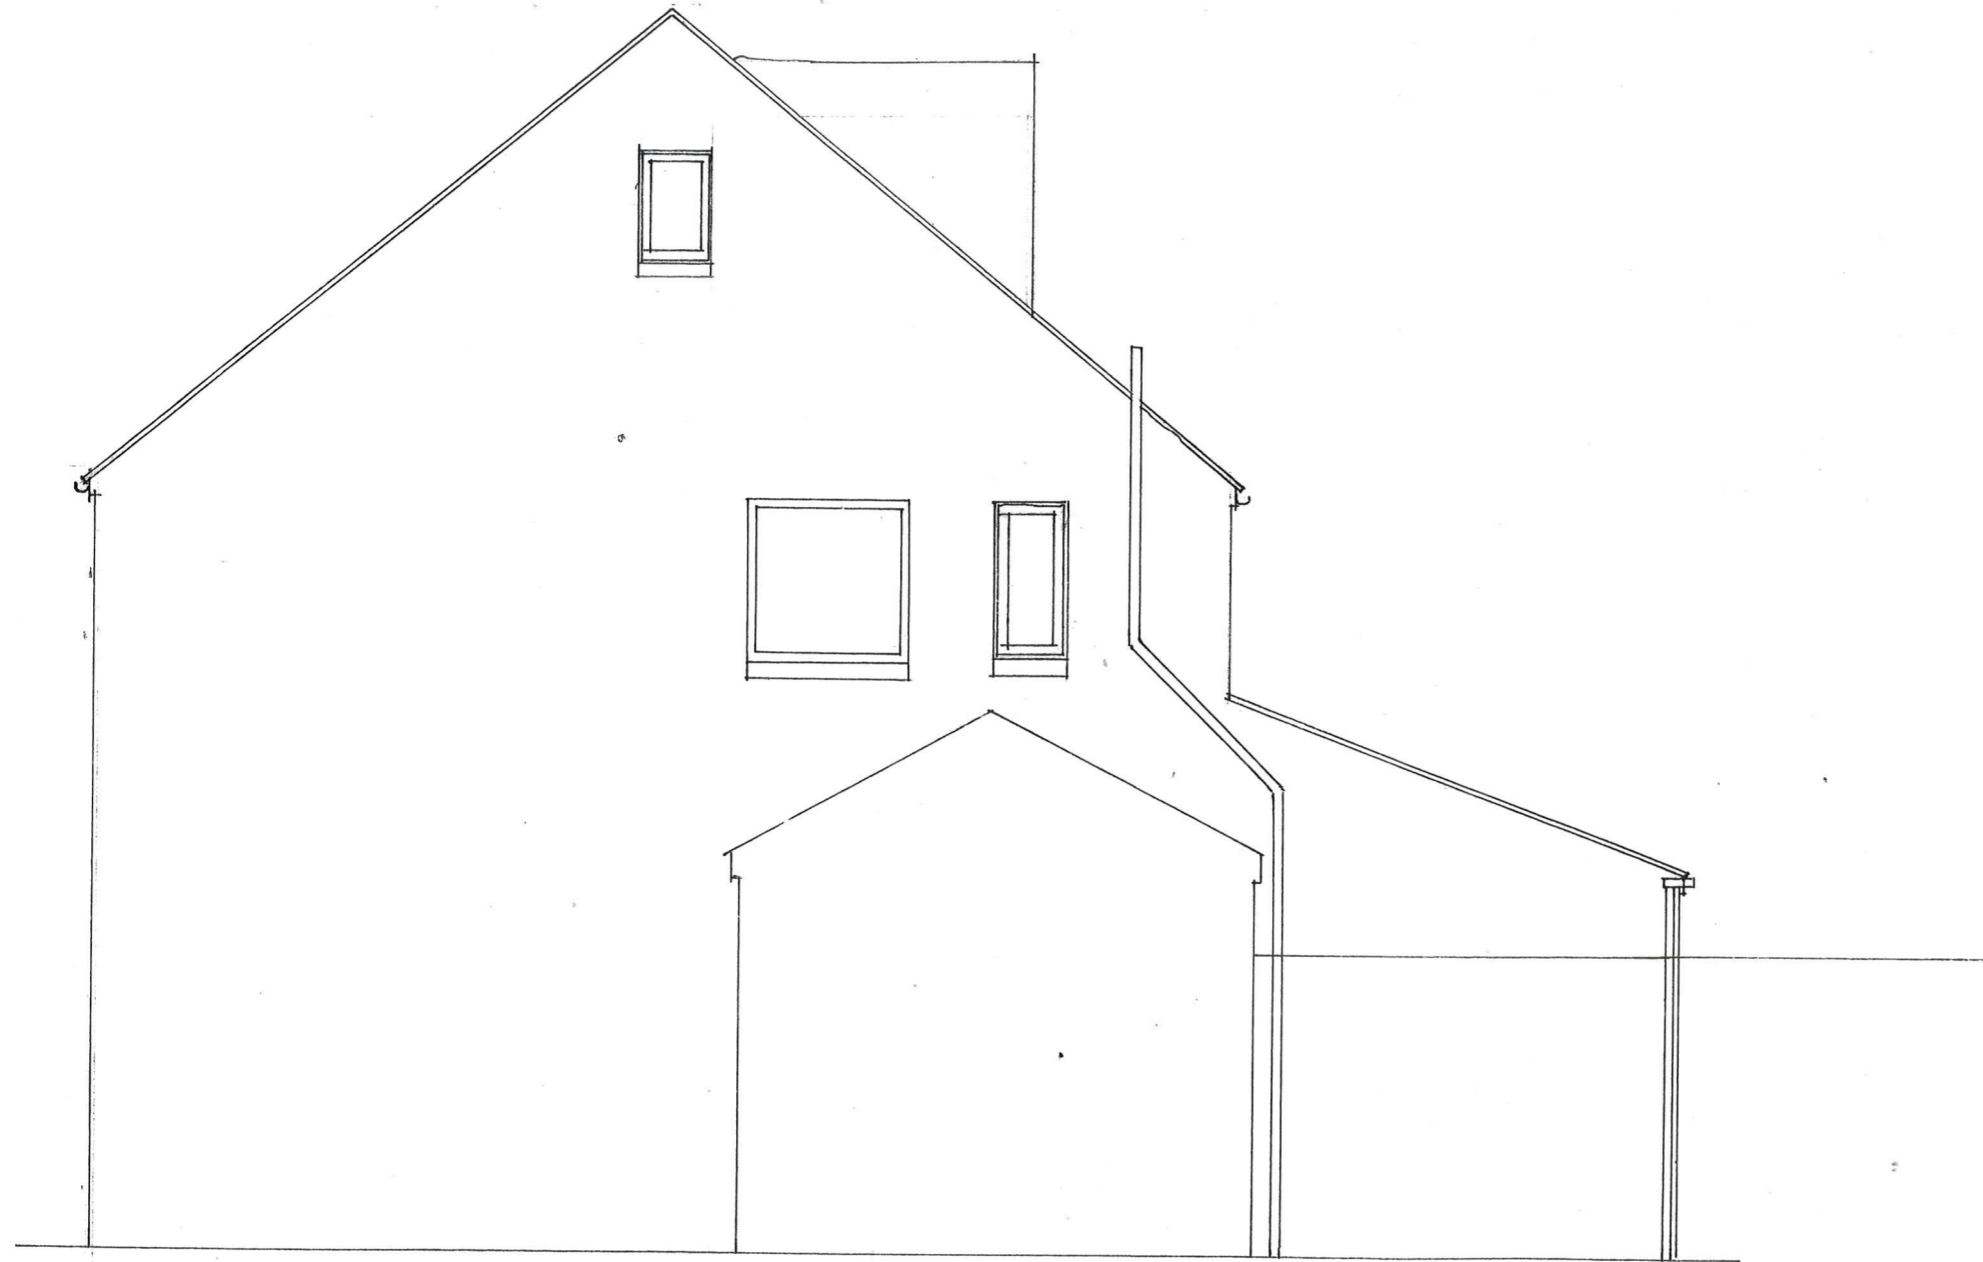

SOUTH ELEVATION

PROPOSED ALTERATIONS AND EXTENSIONS TO PROPERTY AT  
23 TENNYSON AVENUE BOLDON COLLIERY NE35 0EP

PLANS AS EXISTING

1:50



**J Martin Architect**  
12 Marsden Road South Shields Tyne and Wear NE34 6DF  
0191 4547321 0791 731 5056