




ST1169 / 15 HFUL

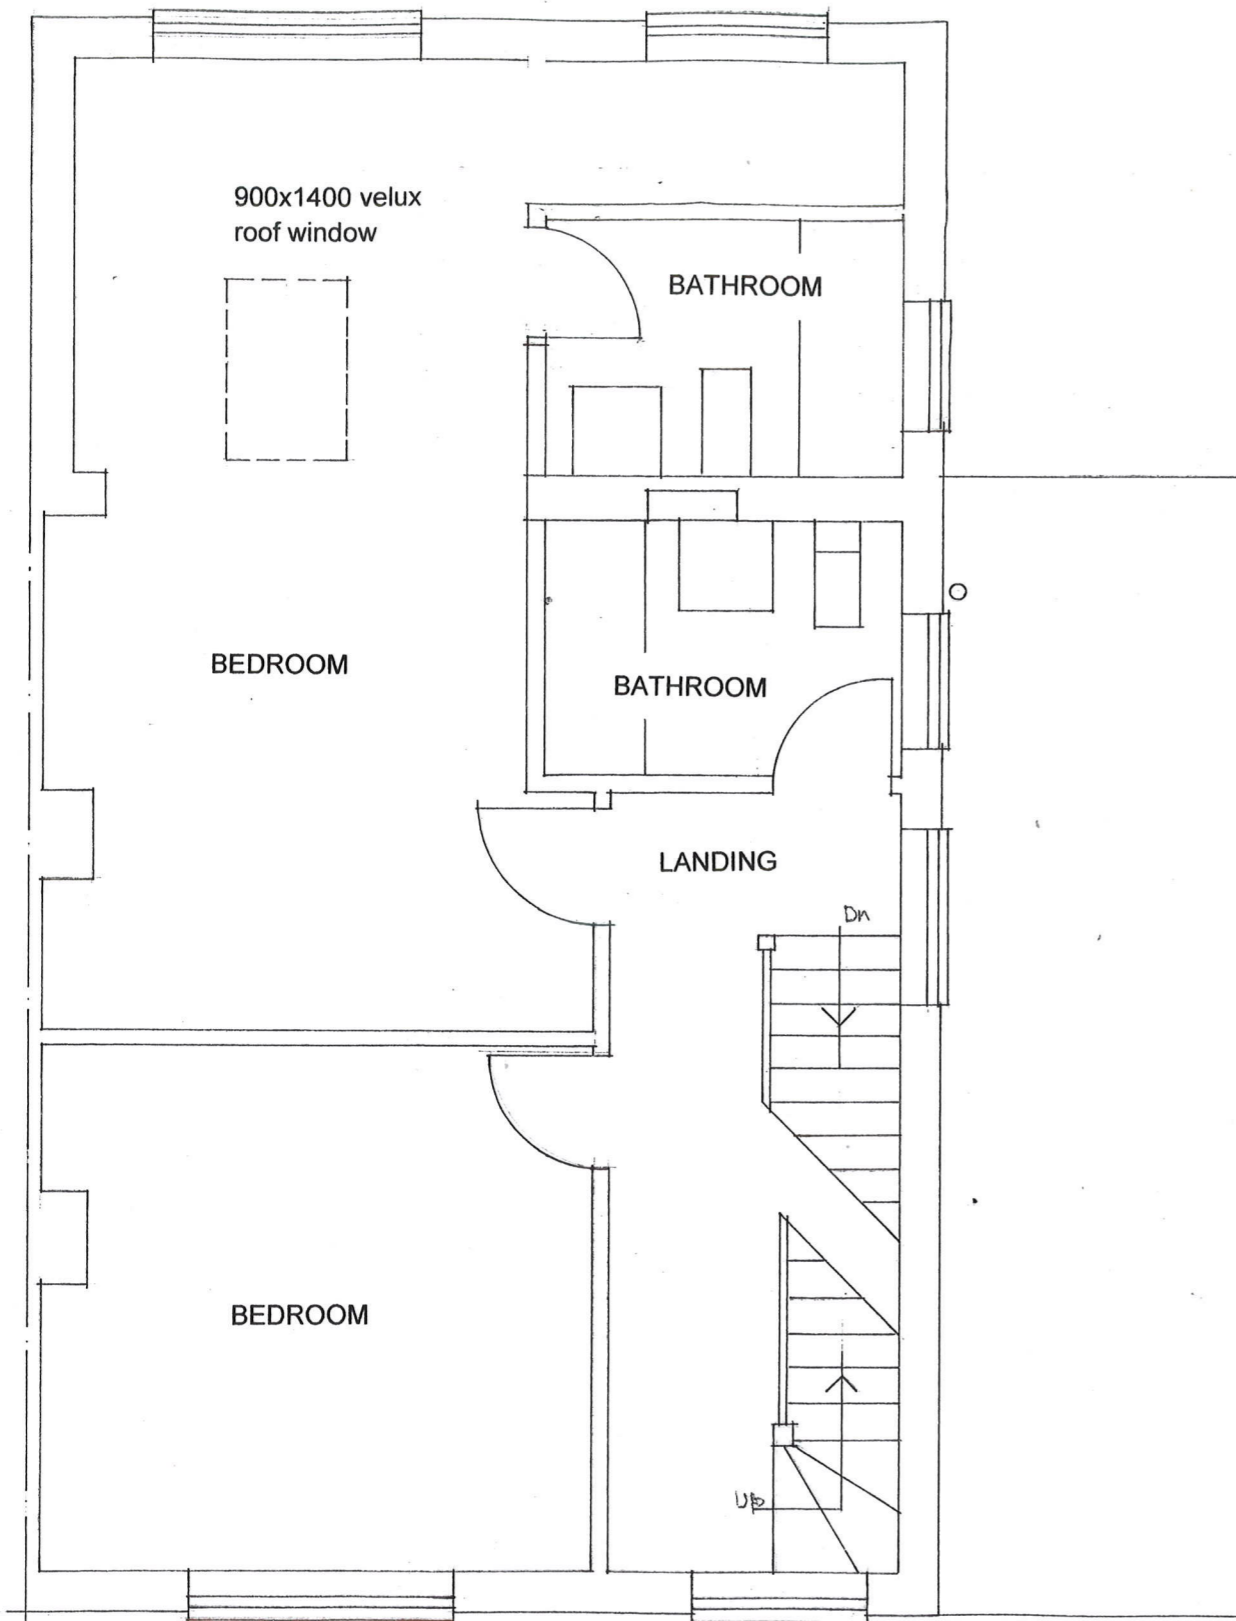

FIRST FLOOR PLAN

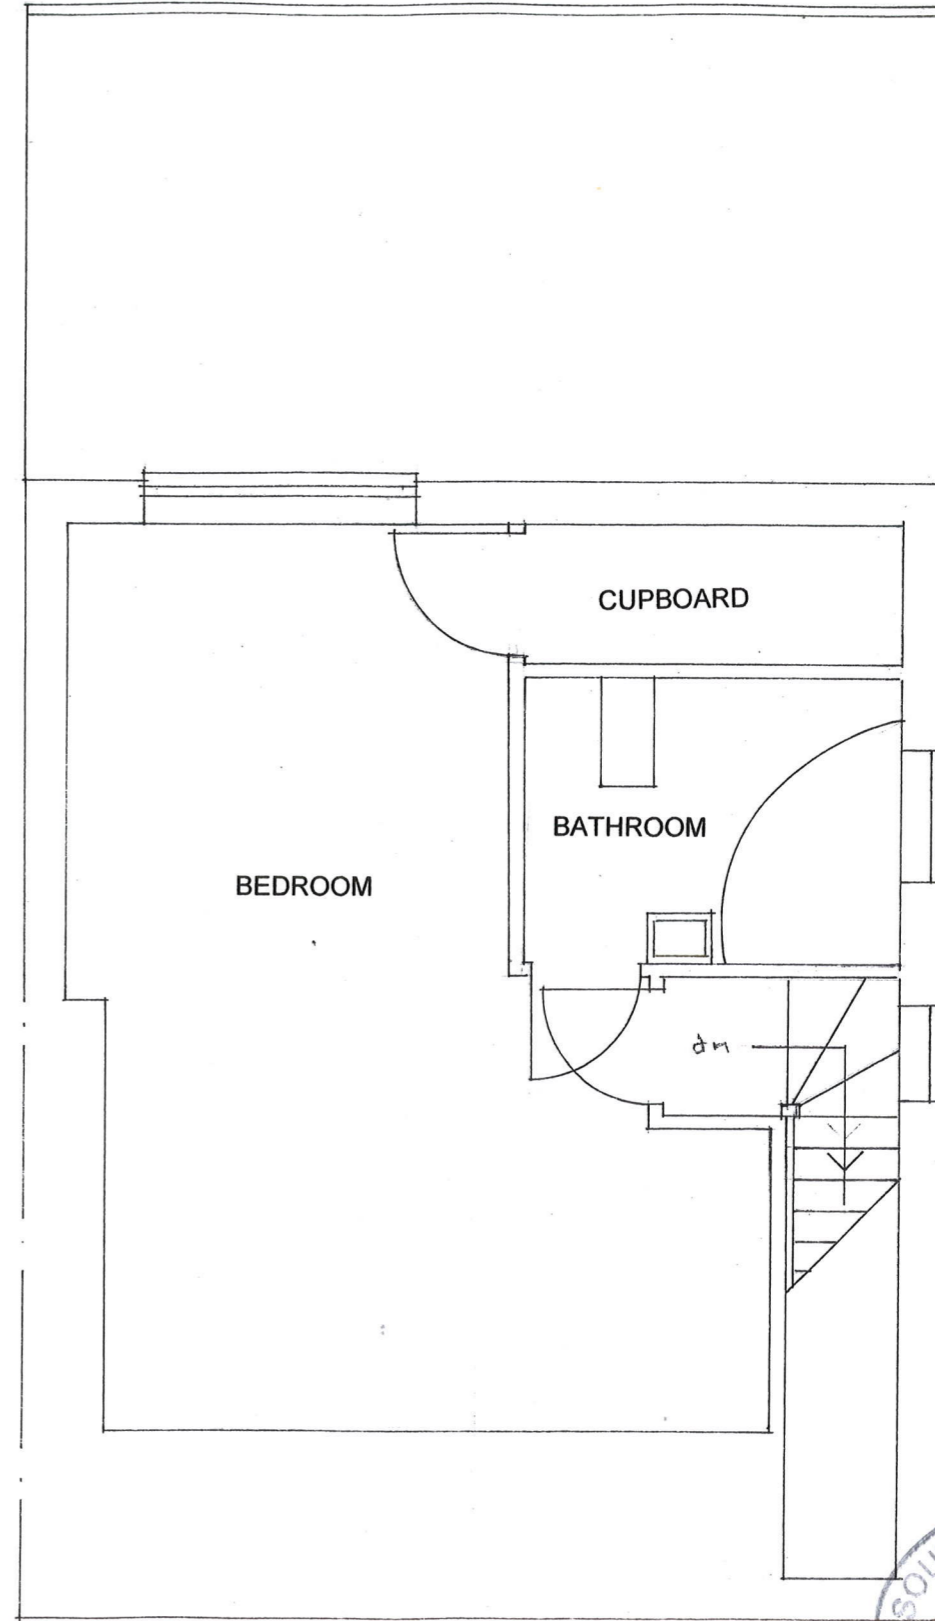

LOFT PLAN

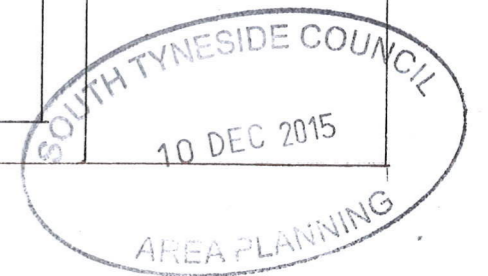

PROPOSED ALTERATIONS AND EXTENSIONS TO PROPERTY AT
23 TENNYSON AVENUE BOLDON COLLIERY NE35 0EP

PLANS AS PROPOSED

1:50

J Martin Architect
12 Marsden Road South Shields Tyne and Wear NE34 6DF
0191 4547321 0791 731 5056