



ST1169 / 15 HFUL

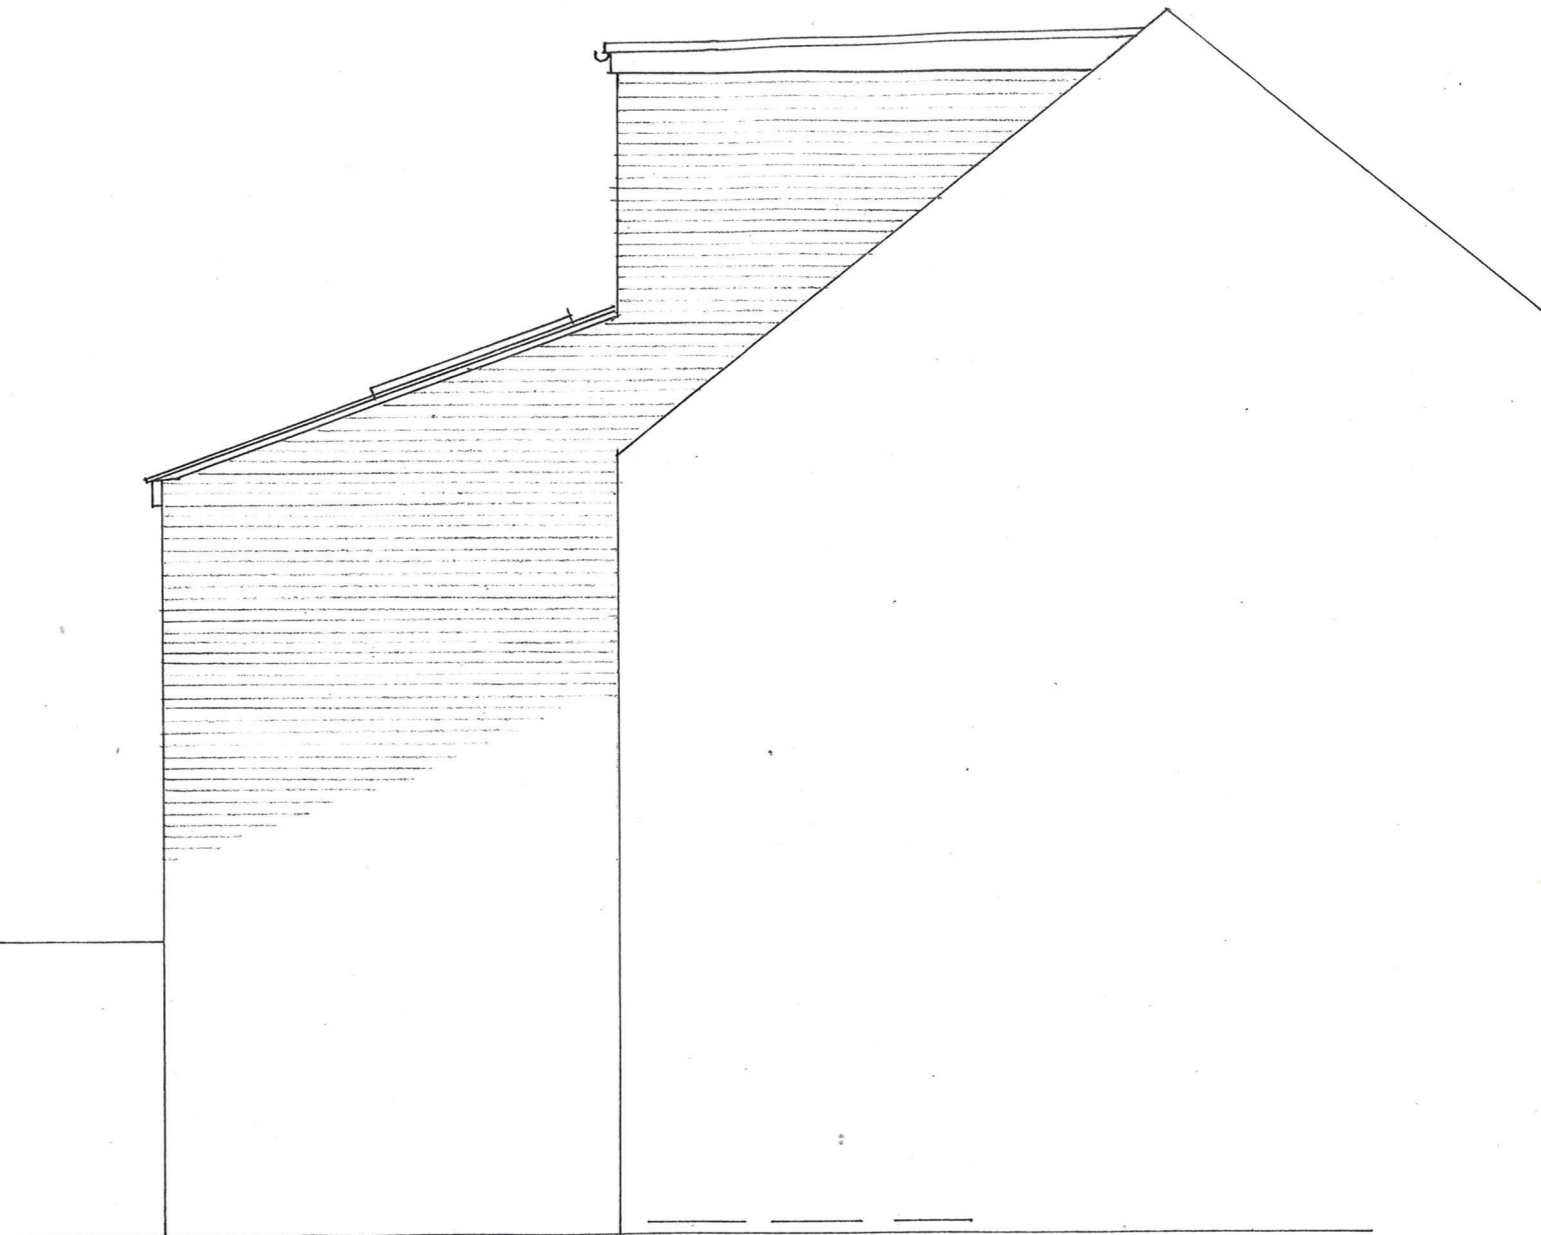

SCHEDULE OF EXTERNAL MATERIALS

FLAT ROOF	Lead coloured Sarnafil
	White timber or pvc fascias and soffits
PITCHED ROOF	Red Bold Roll Clay Tiles as existing GF extension.
	White timber or pvc fascias and soffits
RAINWATER GOODS	White pvc as exiting
WALLS	Red smooth brick as existing

NORTH ELEVATION

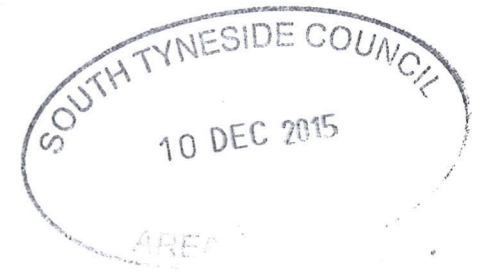

PROPOSED ALTERATIONS AND EXTENSIONS TO PROPERTY AT
23 TENNYSON AVENUE BOLDON COLLIERY NE35 0EP

J Martin Architect
12 Marsden Road South Shields Tyne and Wear NE34 6DF
0191 4547321 0791 731 5056