


ST1169 / 15 HFUL

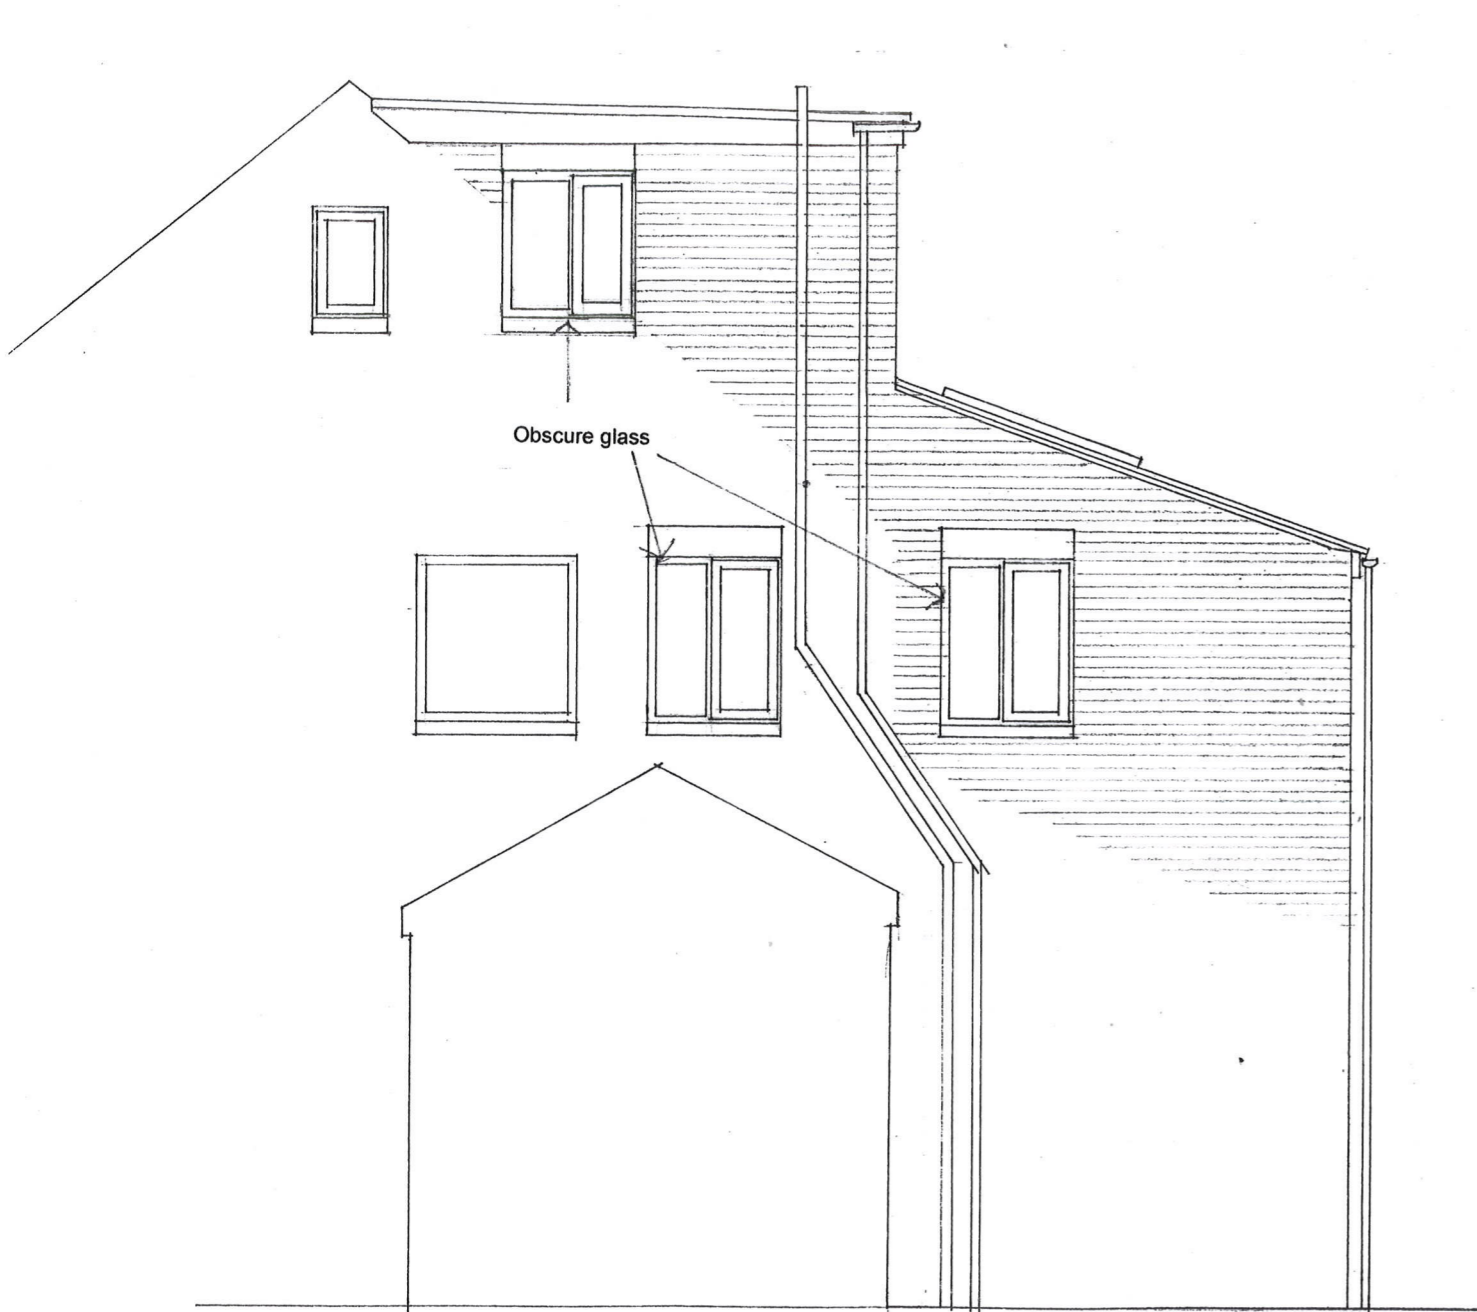

SOUTH ELEVATION



EAST ELEVATION

GOUTH TYNESIDE COUNCIL
10 DEC 2015
AREA PLANNING

PROPOSED ALTERATIONS AND EXTENSIONS TO PROPERTY AT
23 TENNYSON AVENUE BOLDON COLLIERY NE35 0EP

PLANS AS PROPOSED

1:50

J Martin Architect
12 Marsden Road South Shields Tyne and Wear NE34 6DF
0191 4547321 0791 731 5056