


ST1169 / 15 HFUL

TENNYSON AVENUE

Δ  
N

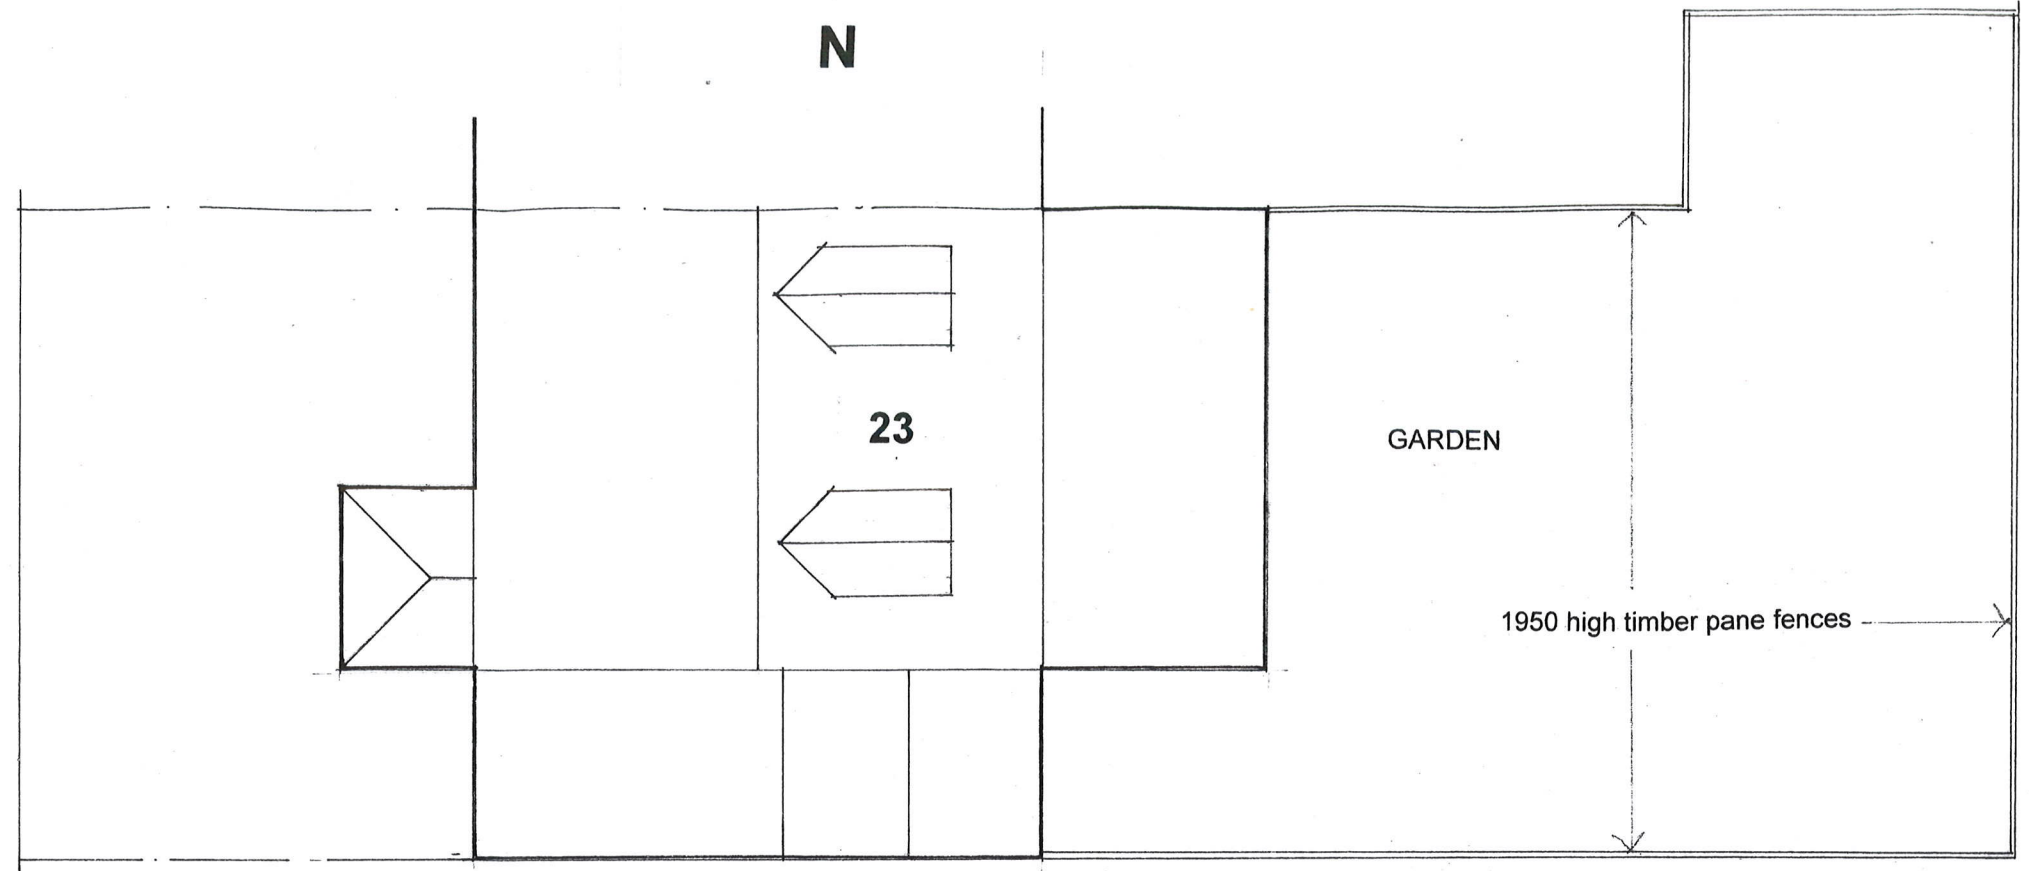


PLANS AS EXISTING

SITE AND ROOF PLAN

1:100

TENNYSON AVENUE

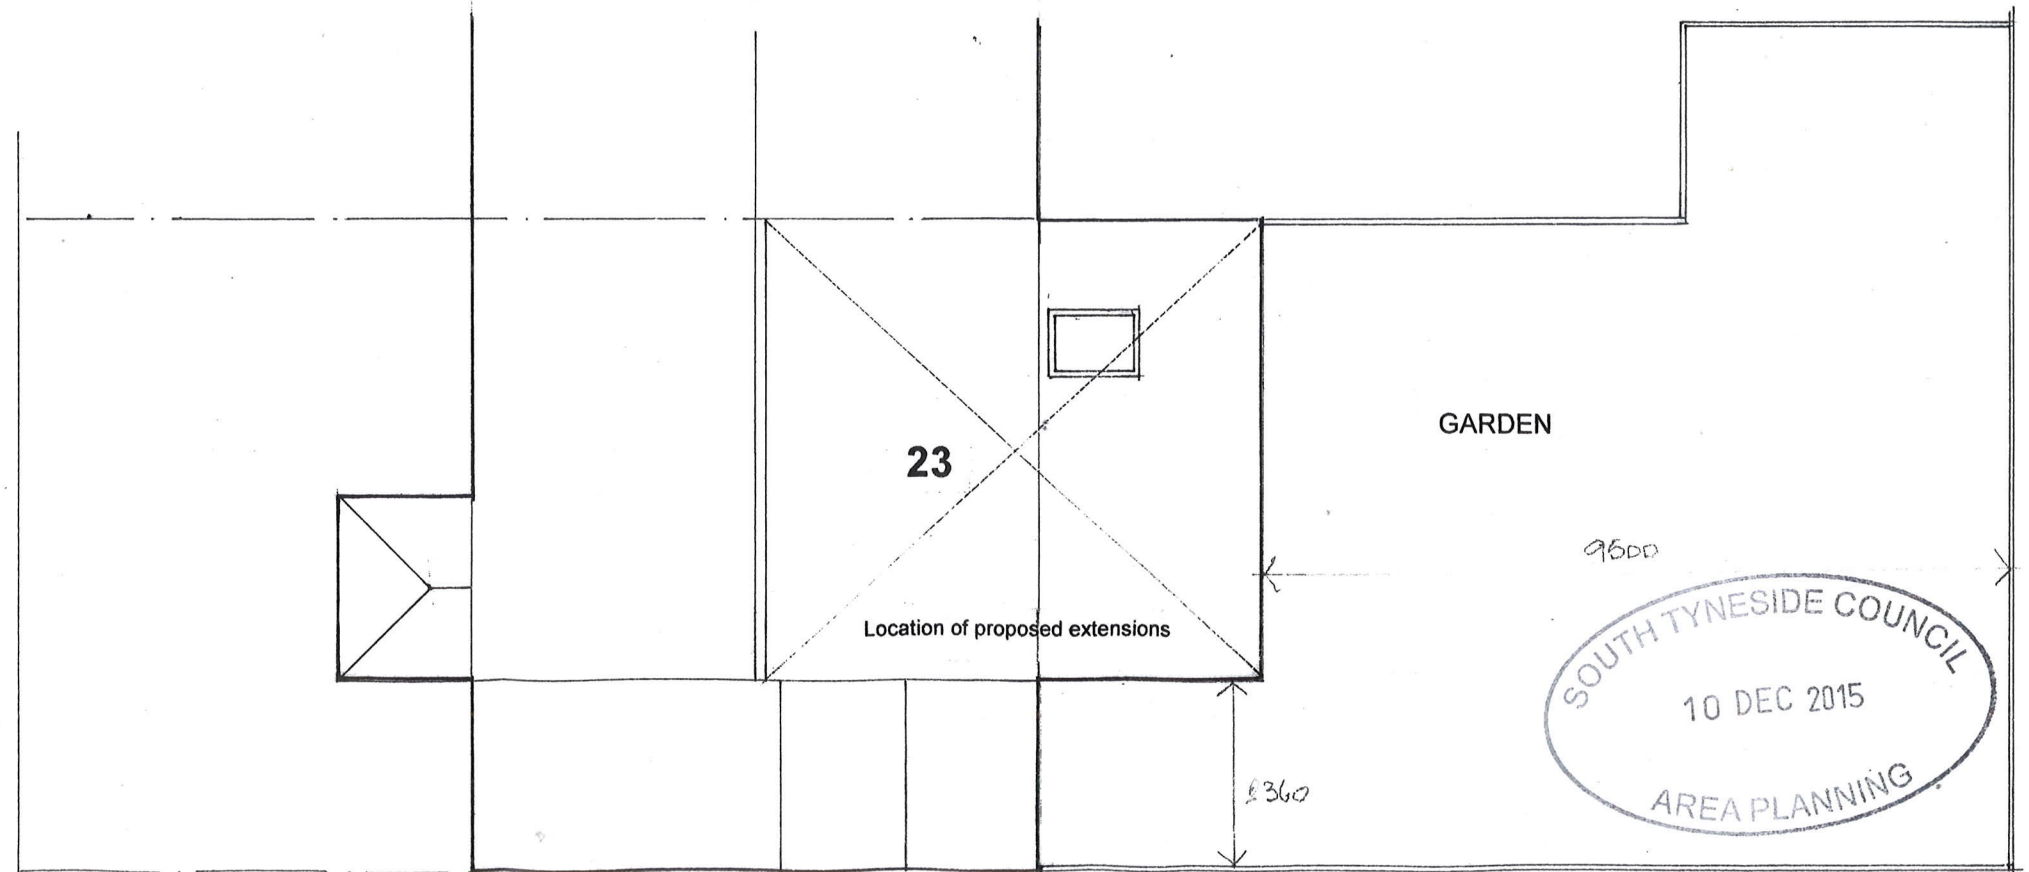

PLANS AS PROPOSED

SITE AND ROOF PLAN

1:100

**J Martin Architect**

12 Marsden Road South Shields Tyne and Wear NE34 6DF  
0191 4547321 0791 731 5056

0

PROPOSED ALTERATIONS AND EXTENSIONS TO PROPERTY AT  
23 TENNYSON AVENUE BOLDON COLLIERY NE35 0EP

