

Each of the 5 units
make-up:-

Construction:-

200x200mm Wooden
Frame

3 1/2" Slatted wooden
Door's (Same as
fence slats)

Each Door 1/2"
2 steel butt hinges
1 steel latch lock

1800mm


Each Unit Size's

H x 1800mm

W x 800mm

D x 1000mm

Roof:- Wooden
covered with
Roofing Felt

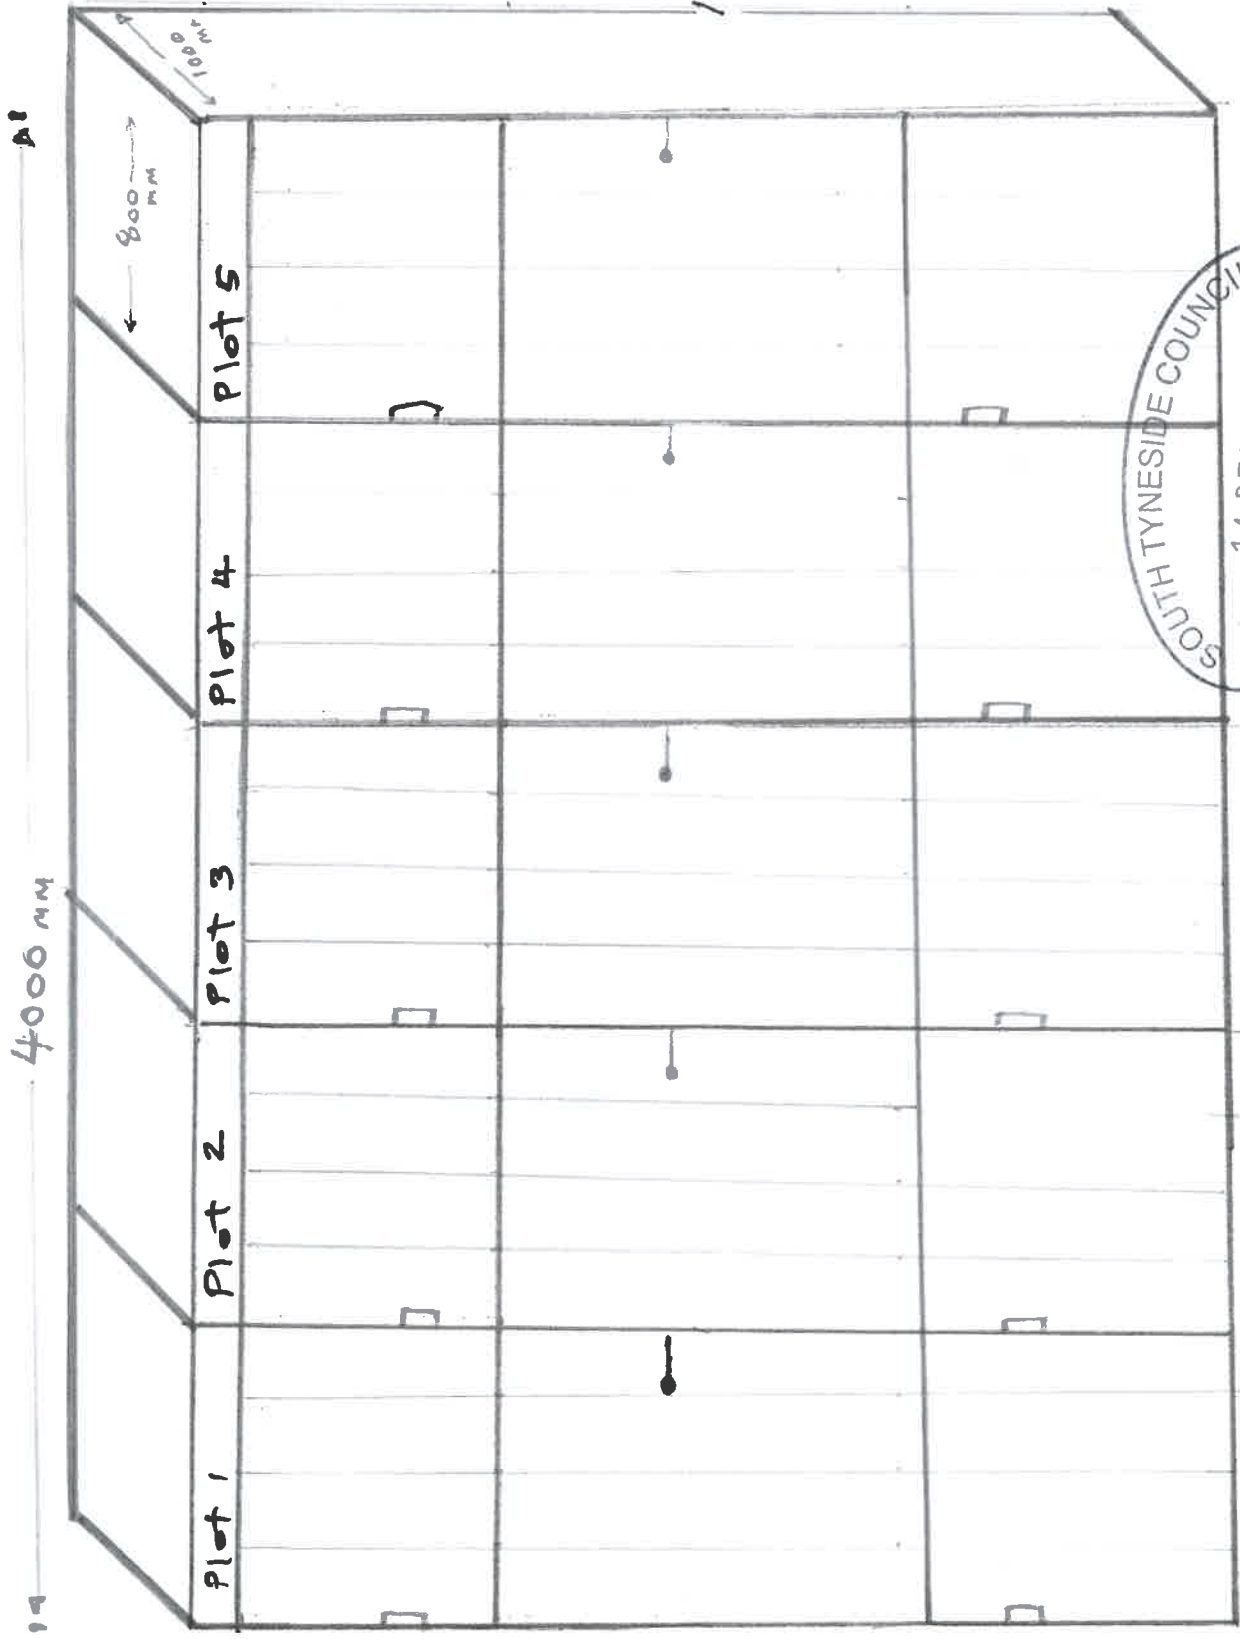

SOUTH TYNESIDE COUNCIL
 14 DEC 2015
 ST/1172/15/COND
 AREA PLANNING