



THIS DOCUMENT AND ALL INFORMATION CONTAINED HEREIN IS CONFIDENTIAL AND THE INTELLECTUAL PROPERTY OF ARCHITECTURAL DESIGN SERVICES. IT IS DISCLOSED IN CONFIDENCE ON TERMS THAT IT WILL NOT BE DISCLOSED TO ANY THIRD PARTY, USED, SOLD, LOANED, LICENSED OR REPRODUCED IN WHOLE OR IN PART IN ANY MANNER OR FORM FOR MANUFACTURING, TENDERING OR FOR ANY OTHER PURPOSE WITHOUT THE WRITTEN PERMISSION OF ARCHITECTURAL DESIGN SERVICES. COPYRIGHT: ARCHITECTURAL DESIGN SERVICES

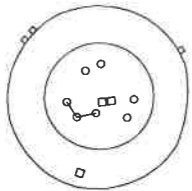

SOUTH TYNESIDE COUNCIL
- 9 DEC 2015
AREA PLANNING

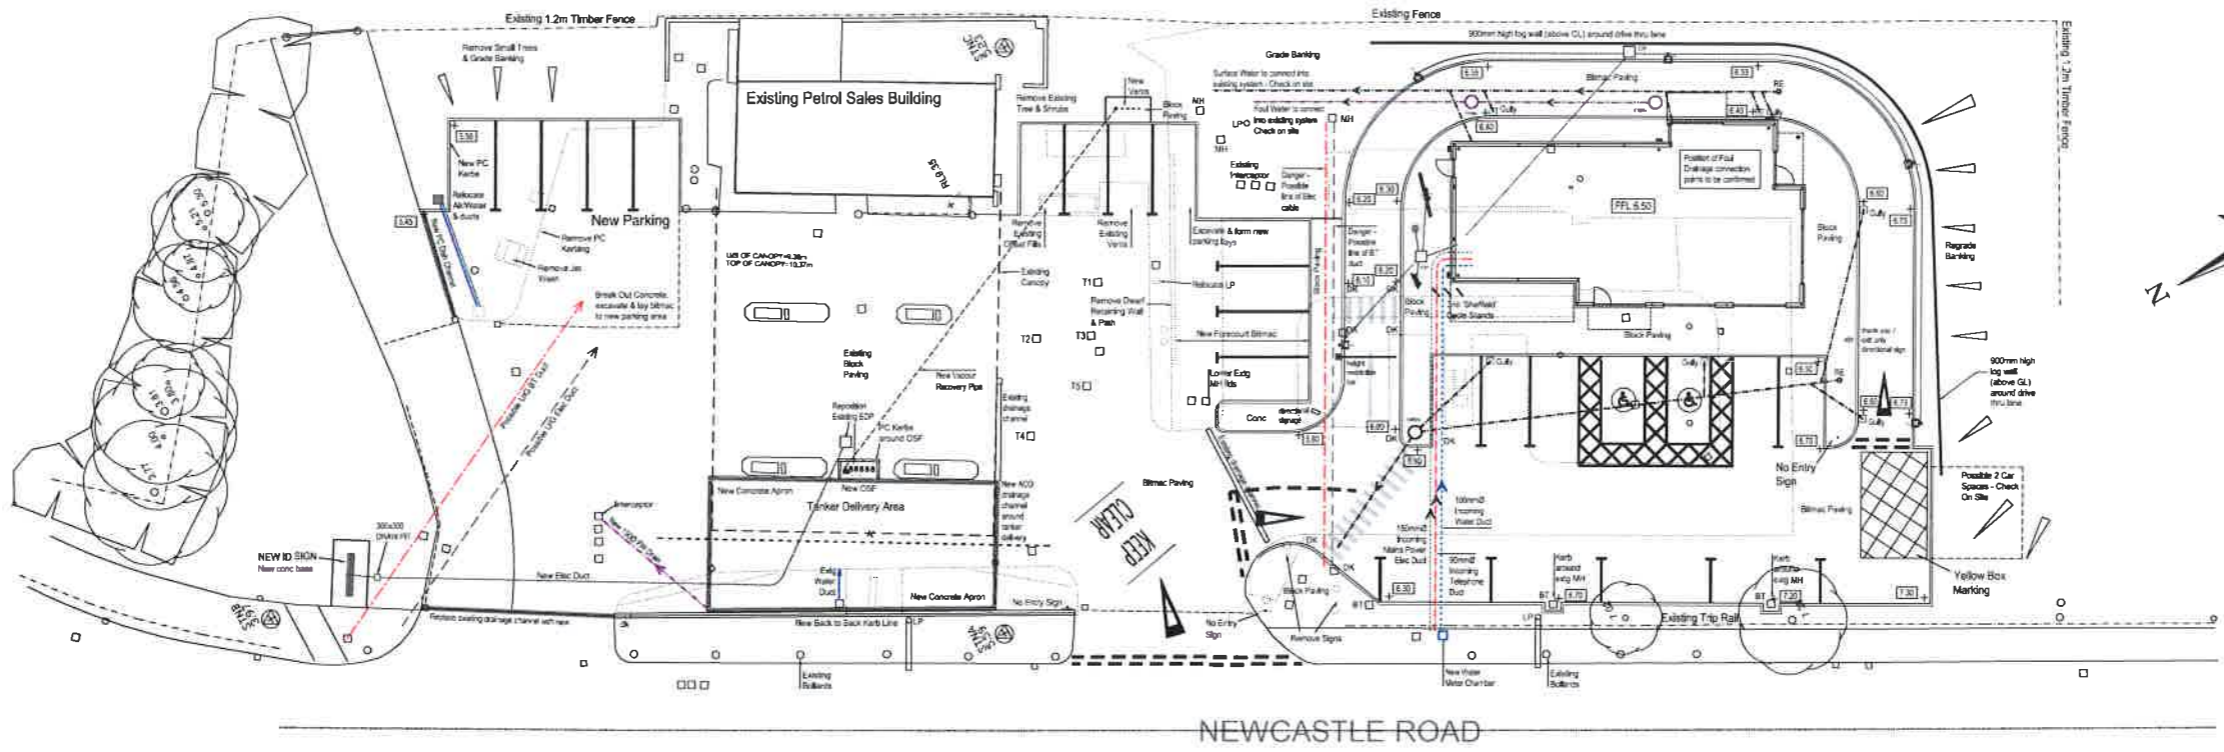

Architectural Design Services

46 High Street
Skipton
North Yorkshire
YO23 1JR
Tel: 01756 700364
Car: 07850 176115
Fax: 01756 701119

SIMONSIDE
SOUTH SHIELDS

GENERAL ARRANGEMENT PLAN

EURO GARAGES LTD

DATE: SCALE:

NOV 2014 1:200@A1

PROJECT NO: DWG NO: