


confidential  
Keith Watmuff  
Spring Petroleum  
Jun 11, 2011 04:36

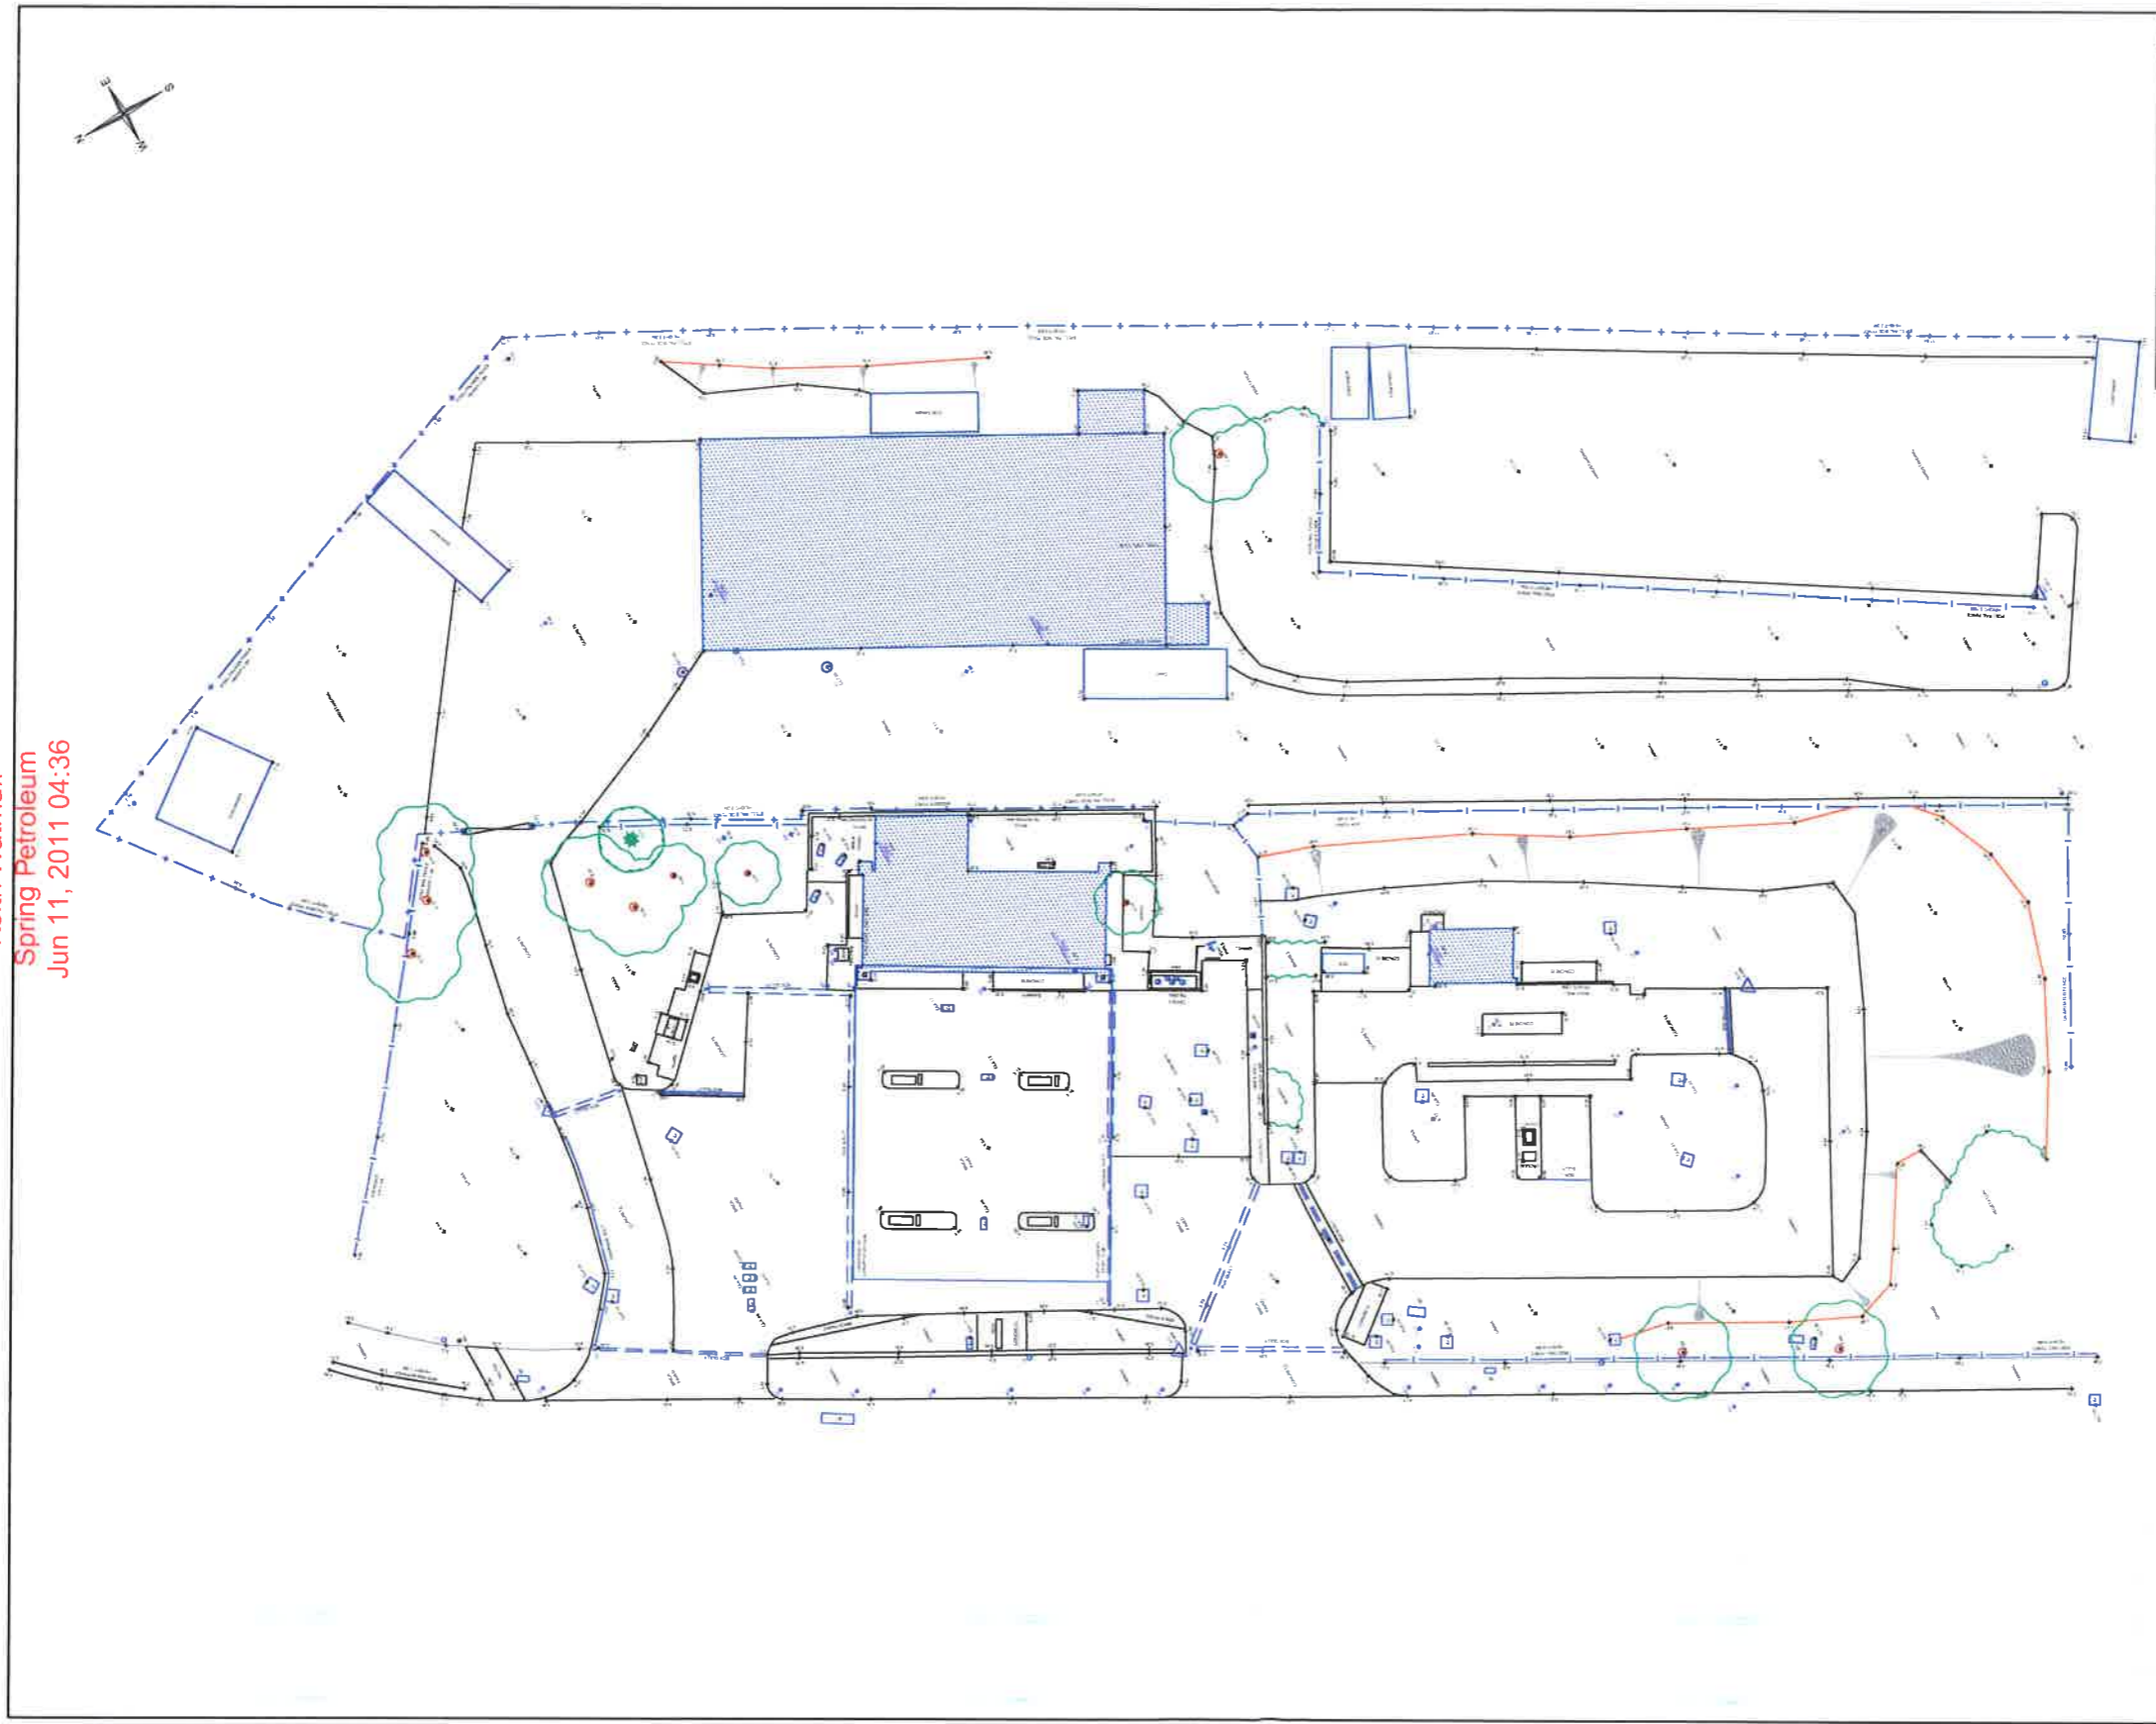

REV	DATE	COMMENT	CAD



<b>DISCLAIMER</b> NOTE: THE LOCATIONS OF ANY UNDERGROUND SERVICES SHOWN ON THIS DRAWING HAVE BEEN DETERMINED USING ELECTROMAGNETIC DETECTION METHODS. THESE SERVICES HAVE NOT BEEN VERIFIED BY EXCAVATION AND THEREFORE ARE NOT GUARANTEED TO BE ACCURATE. THE DRAWING IS FOR INFORMATION ONLY AND DOES NOT REPRESENT THE TRUE SIZE OF ANY UNDERGROUND SERVICES. THE DRAWING IS NOT TO BE USED FOR CONSTRUCTION OR AS A BASIS FOR ANY CLAIMS. THE DRAWING IS THE PROPERTY OF ARCADIS AND IS NOT TO BE REPRODUCED OR TRANSMITTED IN ANY FORM OR BY ANY MEANS, ELECTRONIC OR MECHANICAL, WITHOUT THE WRITTEN PERMISSION OF ARCADIS.	<b>NOTES</b> BASED ON DRAWING BY GREEN HATCH GROUP. DRAWING No:14709-0GL-0 DATE:26/8/10	<b>KEY</b>	<b>TITLE:</b> SITE LAYOUT PLAN	<b>SITE:</b> SIMONSIDE SERVICE STATION
			<b>PROJECT:</b> 93749 00	<b>CLIENT:</b> ESSO PETROLEUM COMPANY LTD
<b>DATE:</b> 01/9/10 <b>PRINT:</b> A3				
<b>DRAWN BY:</b> MRF <b>REV:</b> -		<b>DRG No.:</b> 937490004-CAD		

confidential  
Keith Watmuff  
Spring Petroleum  
Jun 11, 2011 04:36

