



IMPORTANT NOTE

All dimensions are to be checked on site prior to construction proceeding. Builder to set out work prior to construction and must ensure that no part of the structure encroaches any boundaries. Any work undertaken prior to receiving full Building Regs approval is undertaken at clients/builders own risk

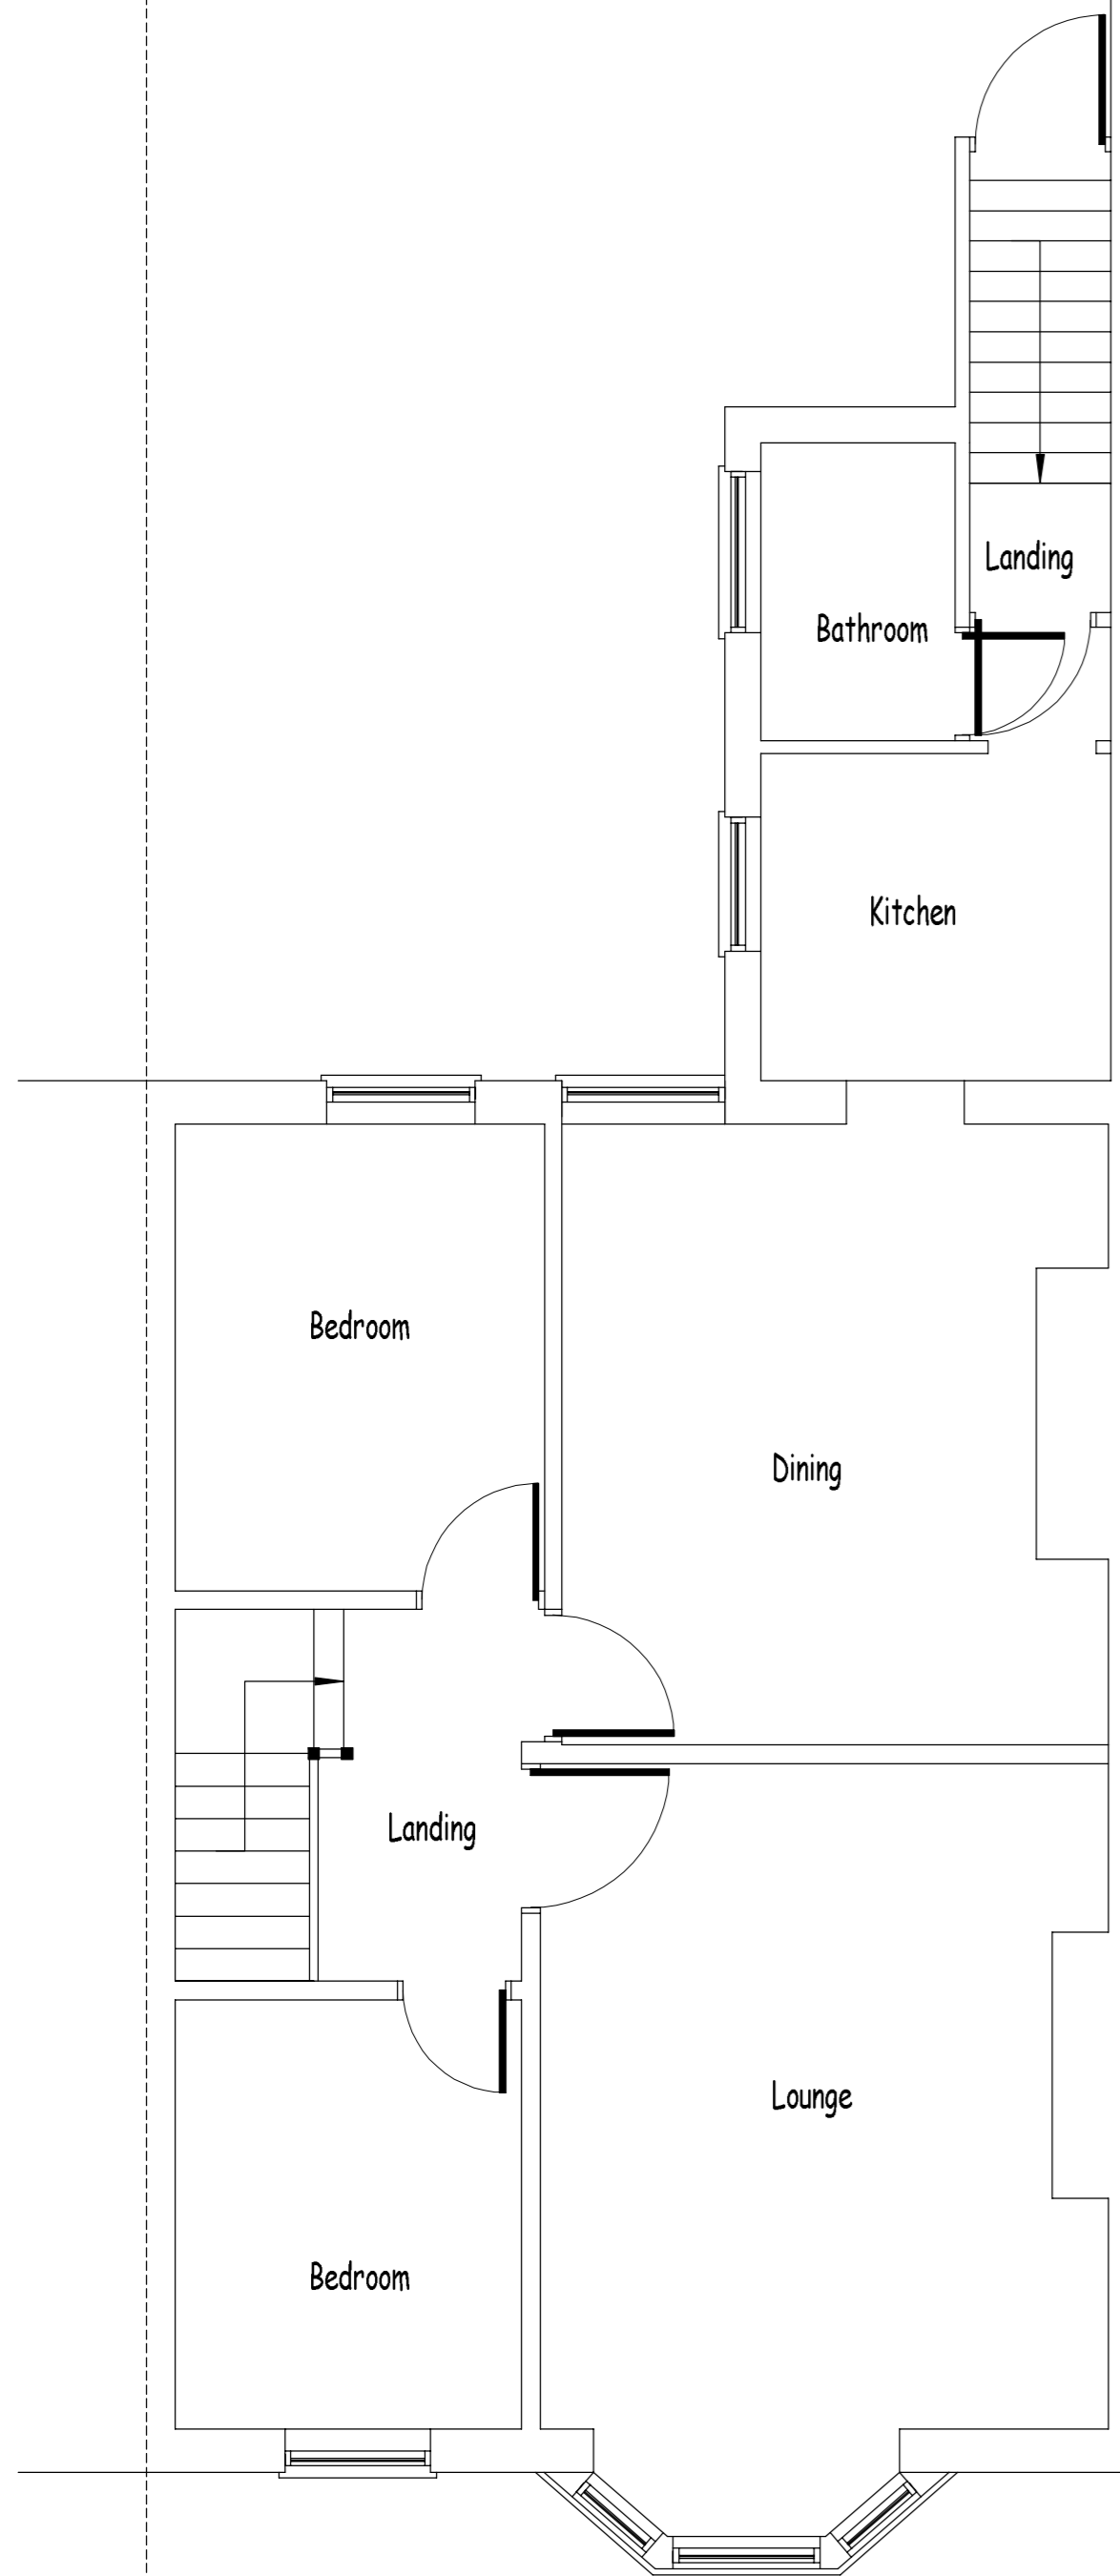

Existing First Floor

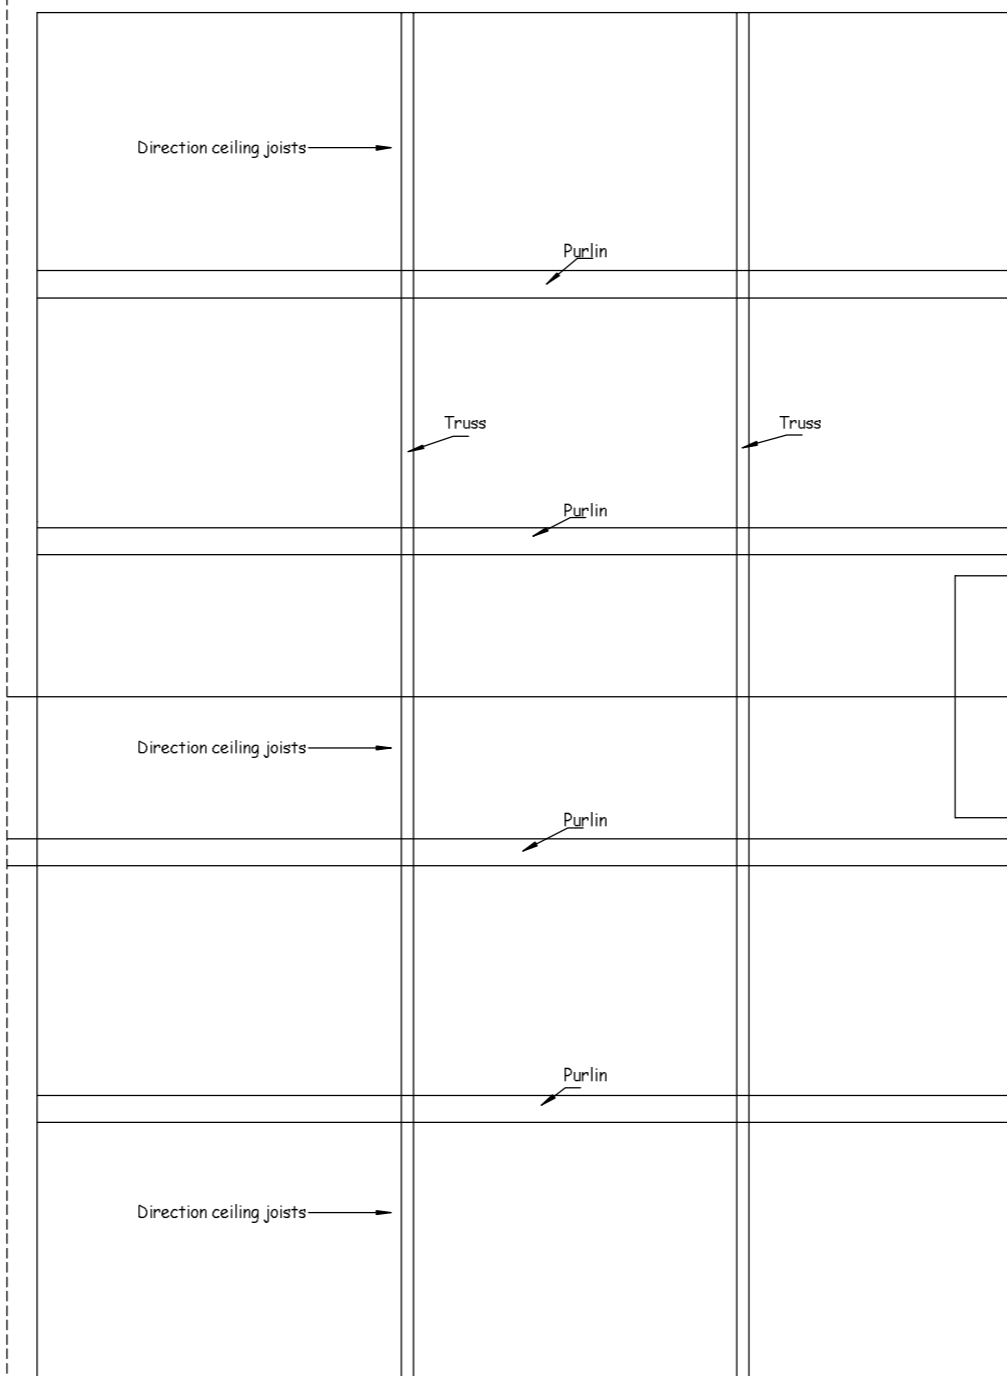

Existing Loft Space

Original Plan Paper Size = A2

Client Mr Michael Simpson	
Address 210 St Vincent Street South Shields NE33 3BH	
Title Loft Conversion	
PGM Services Ltd (Building Surveyors) 18 Grasmere Gardens South Shields Tyne and Wear, NE34 0DZ TEL: 07799 060630	
Scale 1:50	Date November 2015
Drawing No. 20/11/2015/PM/BR/01	Revision