

# FITZARCHITECTS

6 PIER POINT - MARINE WALK  
 SUNDERLAND - SR6 0PP  
 T +44 (0)191 563 7025 F +44 (0)191 510 1746  
 WWW.FITZARCHITECTS.CO.UK  
 OFFICE@FITZARCHITECTS.CO.UK

CLIENT  
 MR AND MRS LUCAS

PROJECT  
 1 SUNNISIDE TERRACE, CLEADON VILLAGE

STAGE  
 PLANNING

DRAWING  
 PROPOSED ELEVATIONS

PROJECT NUMBER  
 1339

SCALES  
 1:100 @ A3

DRAWING NUMBER  
 AL (0) 0020


DATE  
 JAN 16

DRAWN BY  
 DI



CHECKED BY  
 CRF

REVISION  
 A

NORTH



REVISION	DATE AND DESCRIPTION
A	09.02.15 NEW CHIMNEY INCLUDED AND FLUE REMOVED

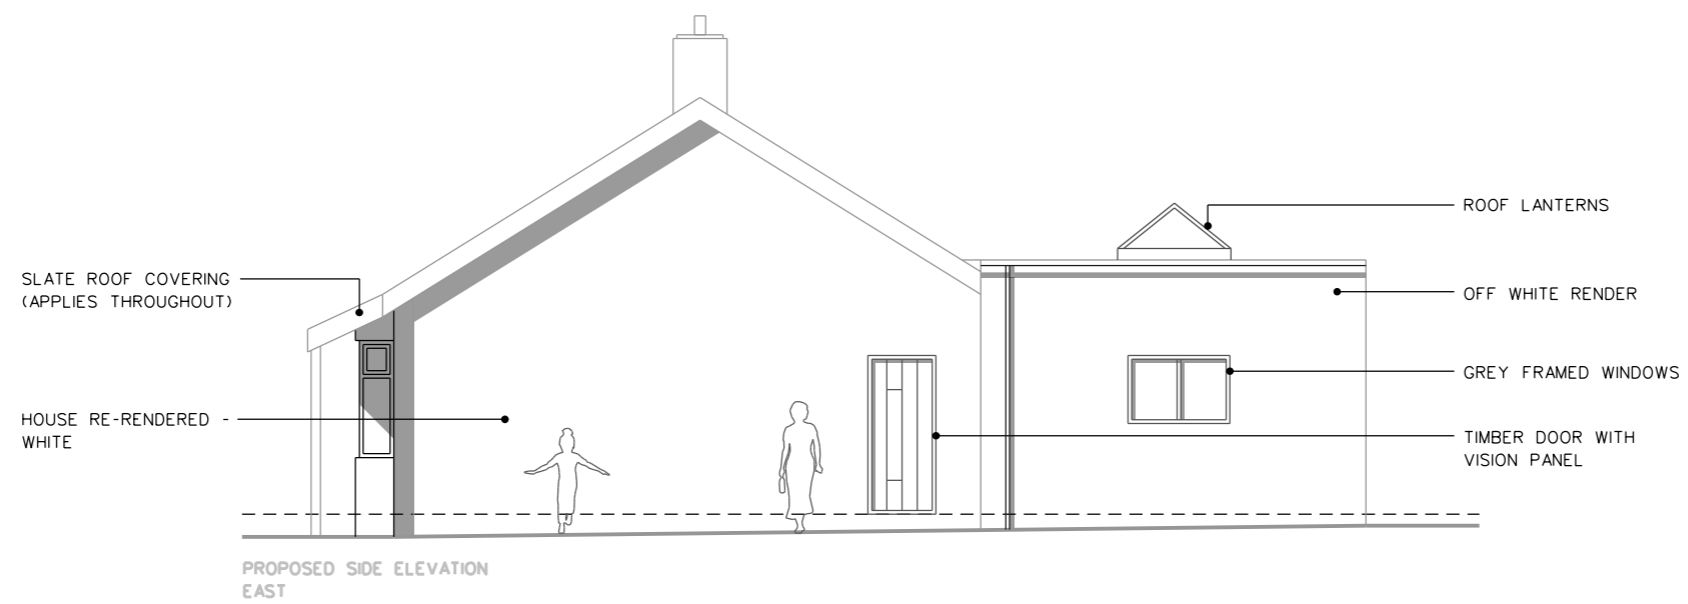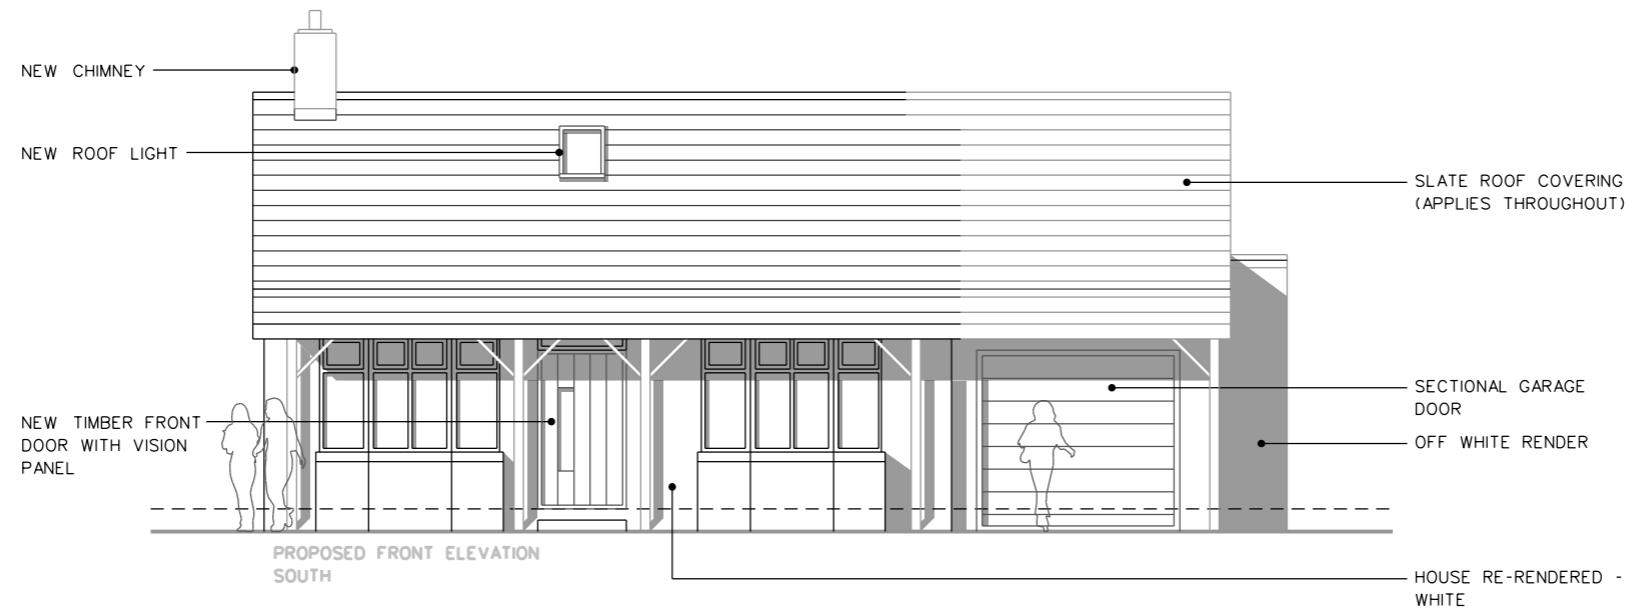

COPYRIGHT OF FITZ ARCHITECTS LIMITED  
 NOT TO BE SCALED - ALL DIMENSIONS TO BE CHECKED ON SITE

