


Notes

Date No.

Revised Plan for
2 HIGHWAY DRIVE
WINDWARD
SIDE FAN

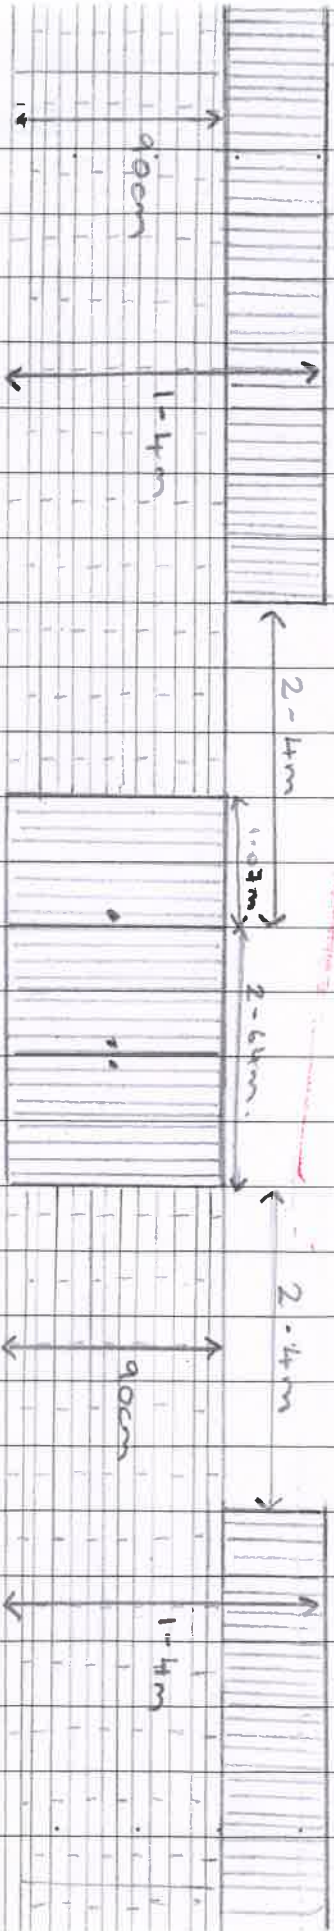

Timber Fence will be
erected down both end
fence and with a wood
Strip on top.

Revised S/7/16
ST/0024/16/KRM