





ST0050 / 16 HFUL

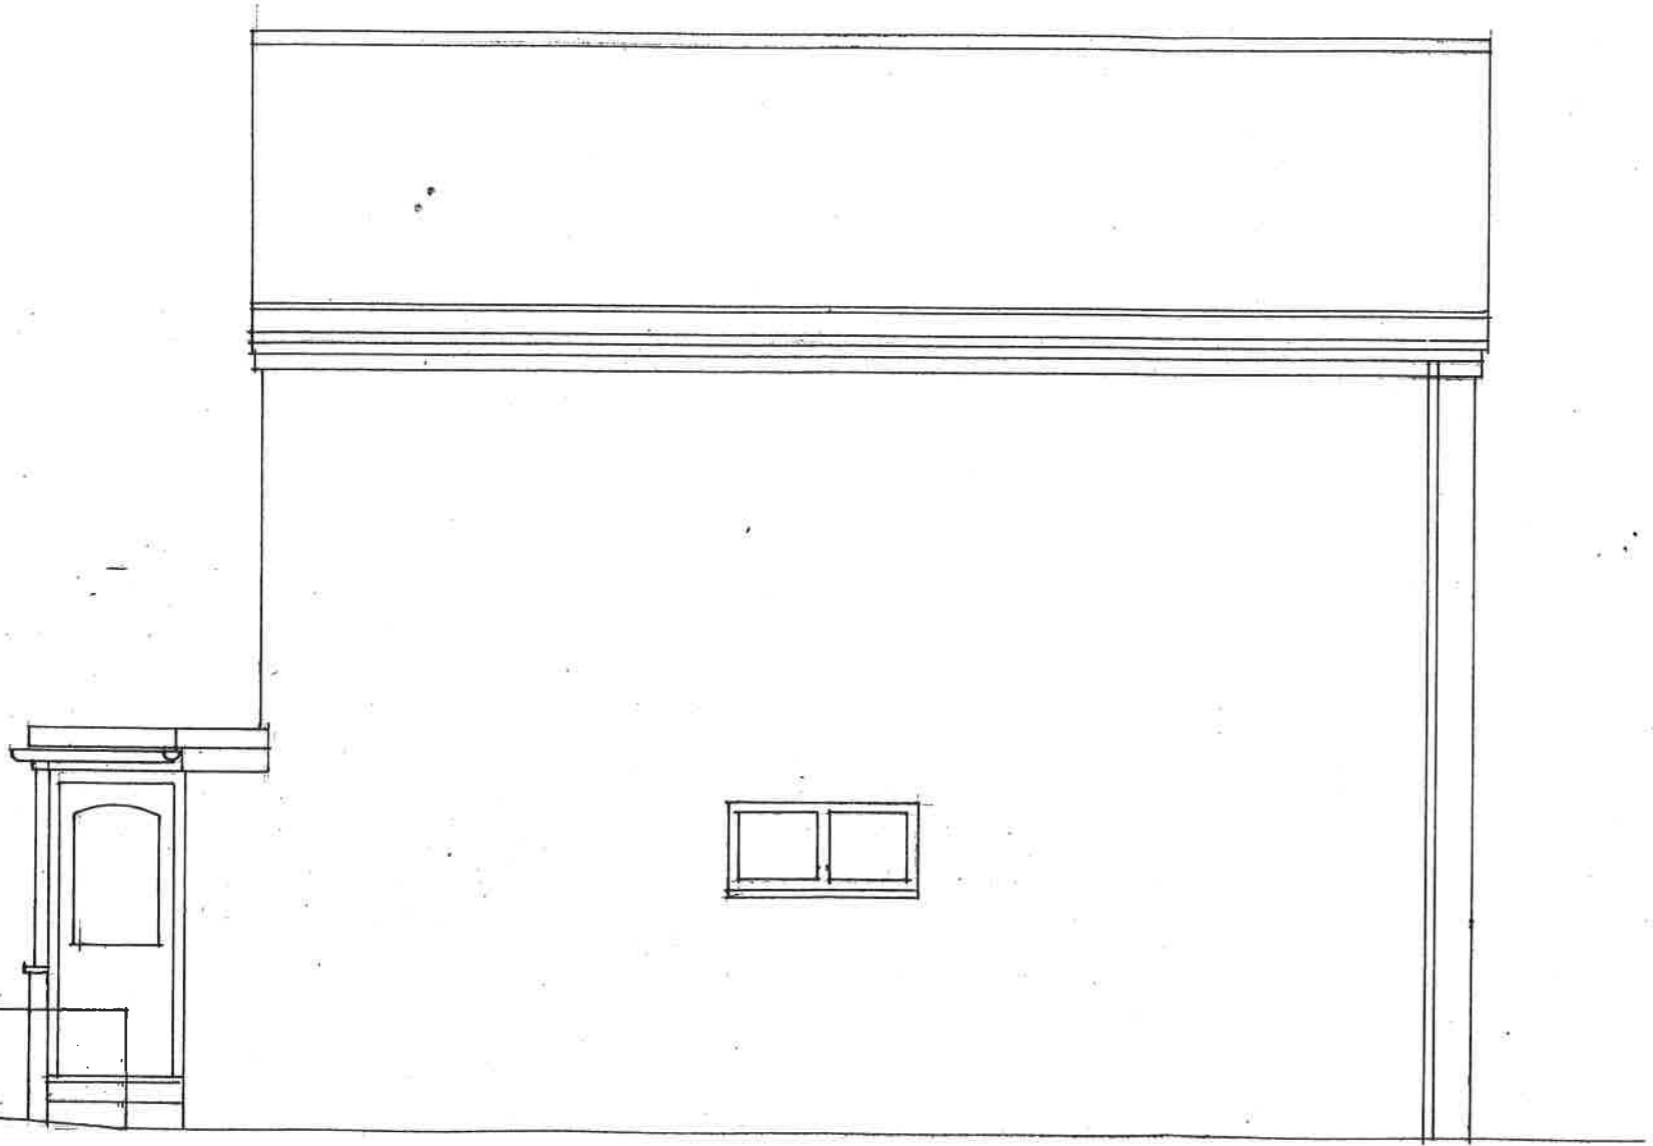

NORTH ELEVATION

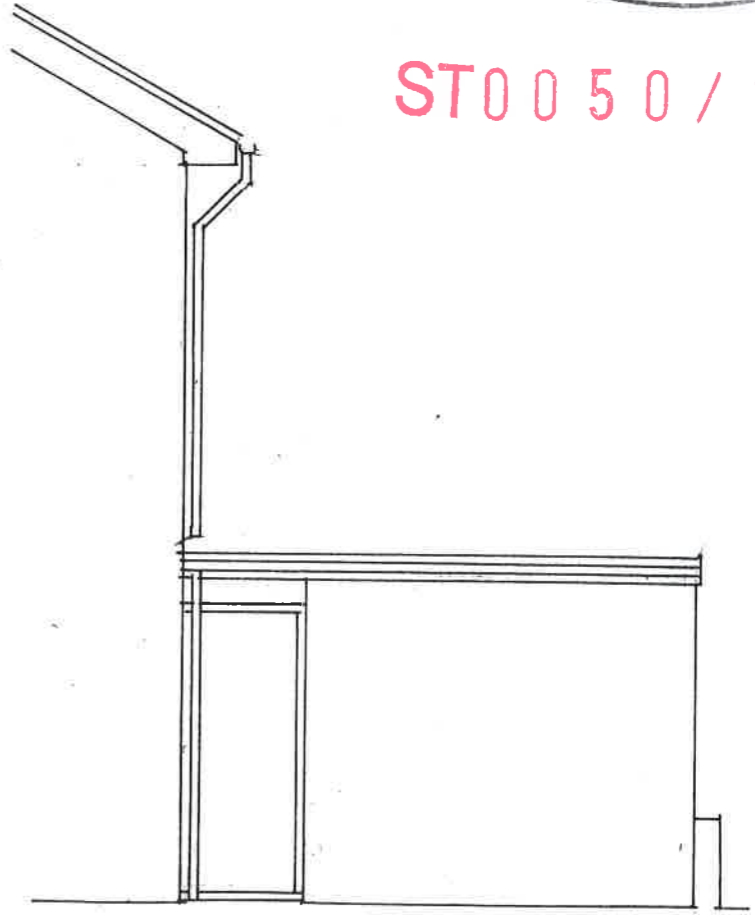

WEST ELEVATION

PROPOSED ALTERATIONS TO PROPERTY AT
4 MITFORD ROAD SOUTH SHIELDS NE34 0EN

PLANS AS EXISTING

1:50

J Martin Architect
12 Marsden Road South Shields Tyne and Wear NE34 6DF
0191 4547321 0791 731 5056