


4. AMENDED

23 LANGFORD DRIVE  
BOLDON NE 35 9LS

REVISED SIDE ELEVATION-A

DRAWING WITH CLOSED BOARD LAP PANEL  
FOR EXTRA PRIVACY BETWEEN NEIGHBOURING  
HOUSES ← PANEL HEIGHT 1.8m (H)

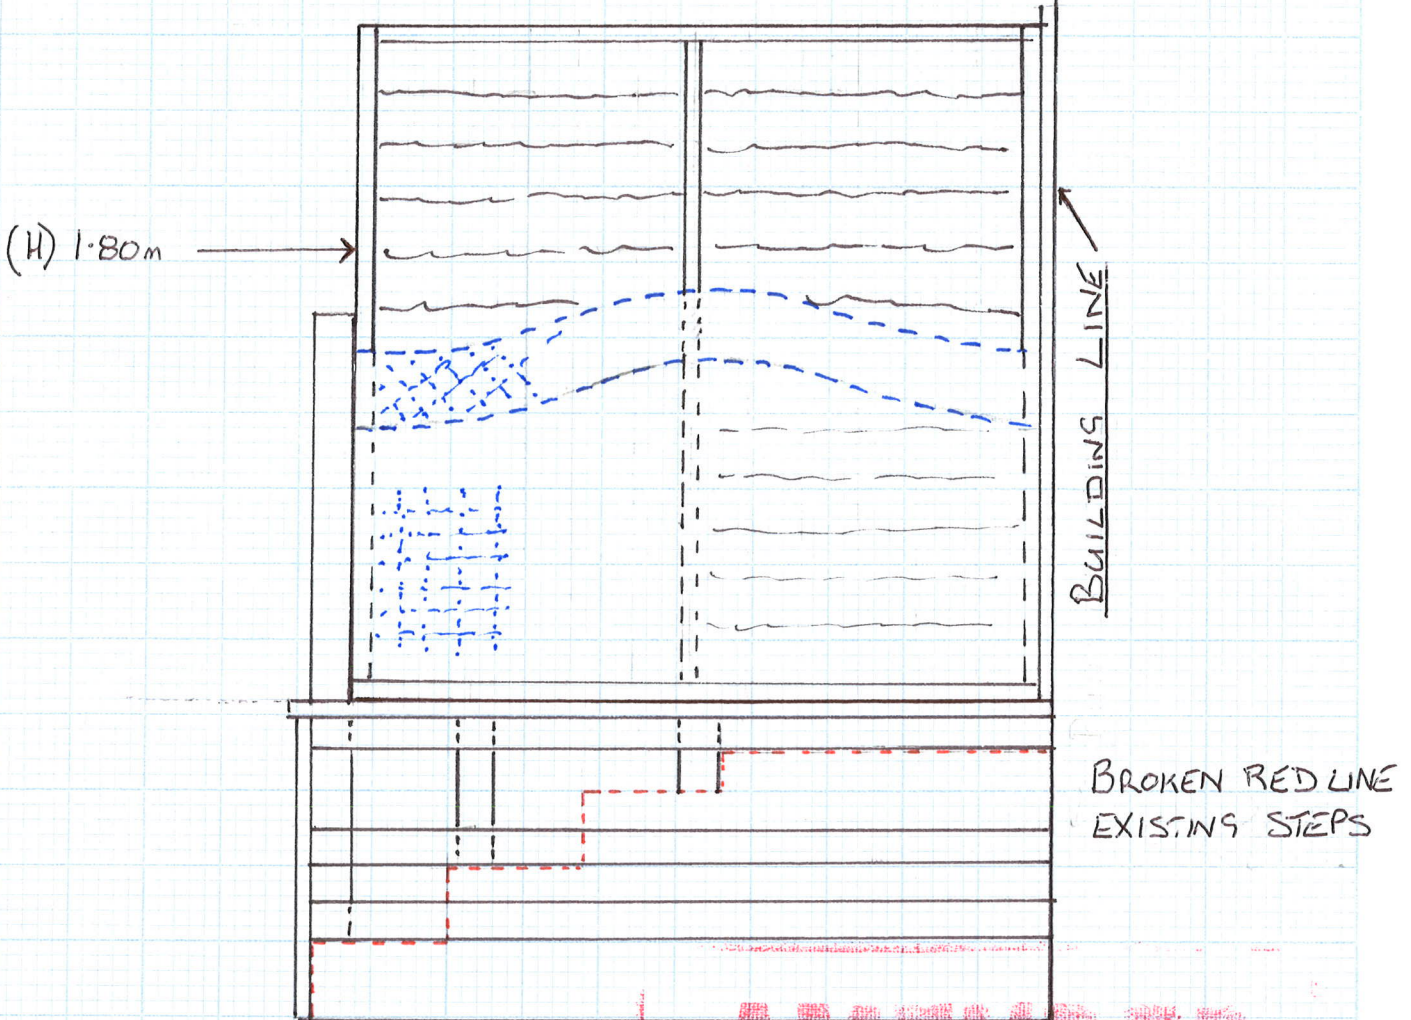

AMENDED

SCALE 1:20  
PLAN

SOUTH TYNESIDE COUNCIL  
29 MAR 2016  
ST/0064/16/HFUL  
AREA PLANNING