


6.

GROUND LEVEL AS STATED ON ORIGINAL EXTENSION PLANS REF ST/1603/04/DM

SCALE 1:50

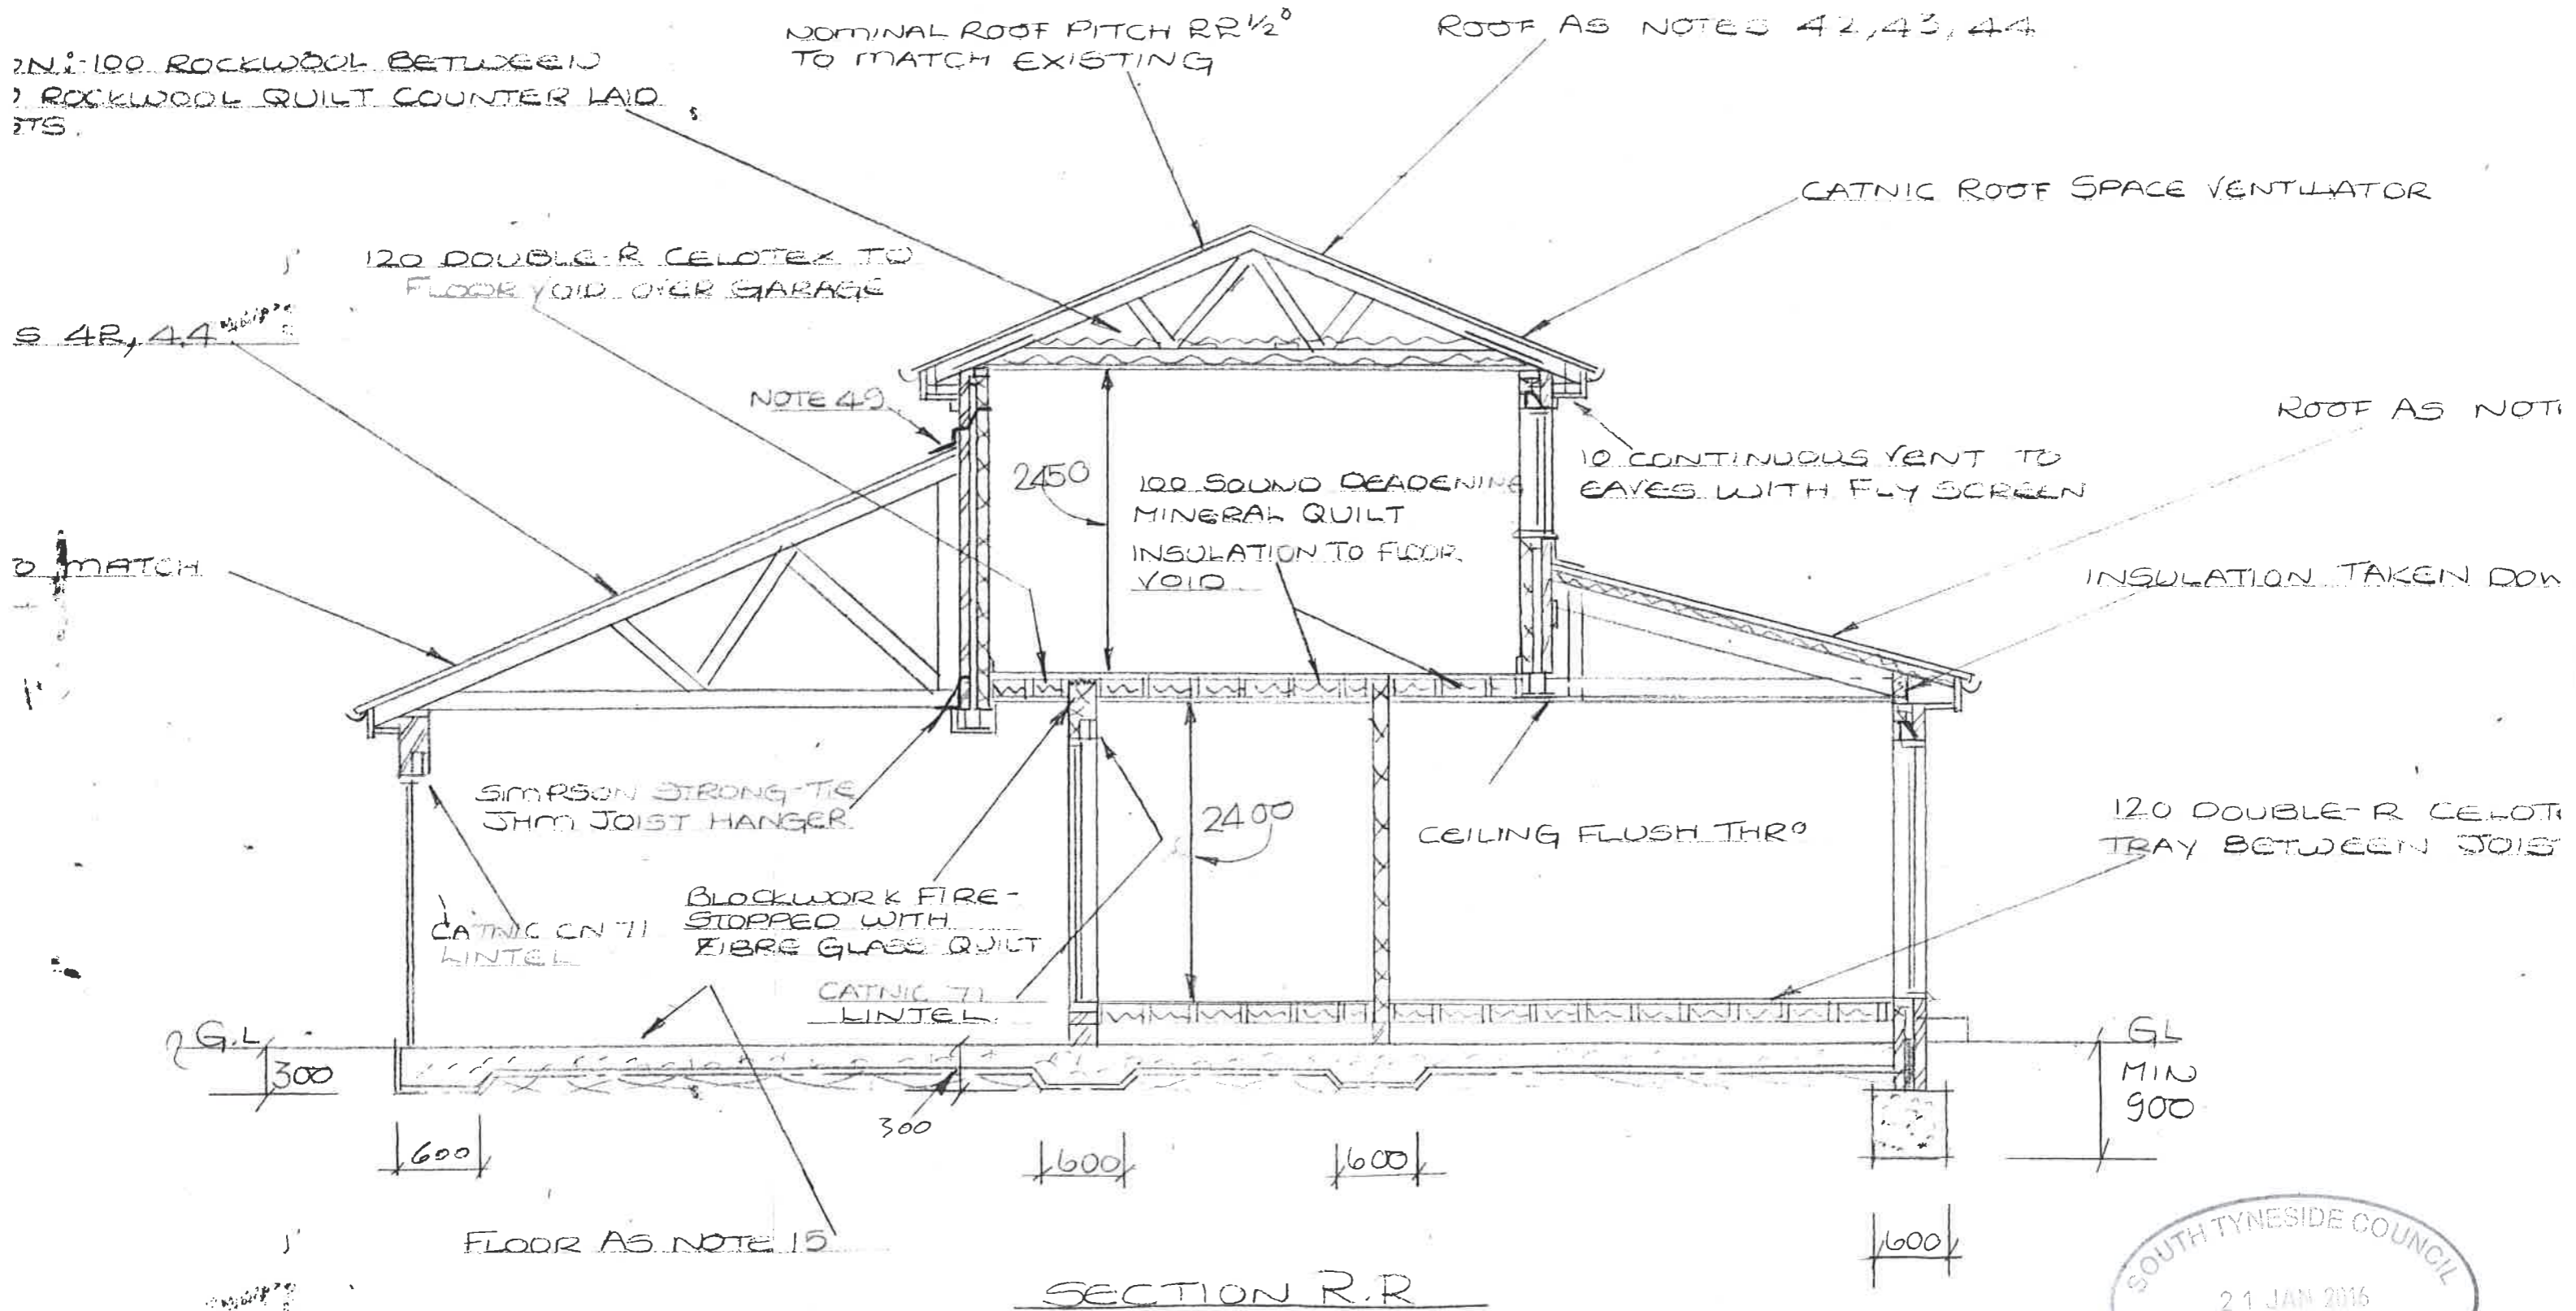

2 IN. 100 ROCKWOOL BETWEEN
2 ROCKWOOL QUILT COUNTER LAID
STRIPS.

S 42, 44

2 MATCH

SS BETWEEN
STRIPS AS NOTE 22

N.B. VELUX WINDOWS TO BE FIXED



ST0064/16 HEIII