

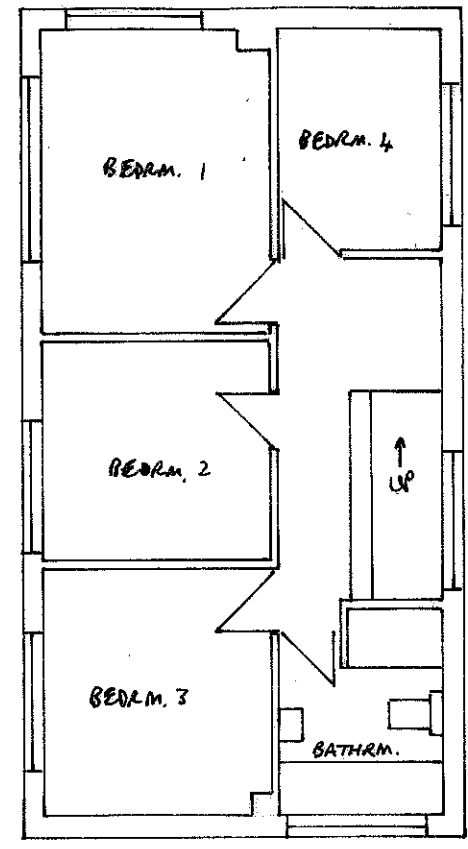


EXISTING GROUND FLOOR 1:100

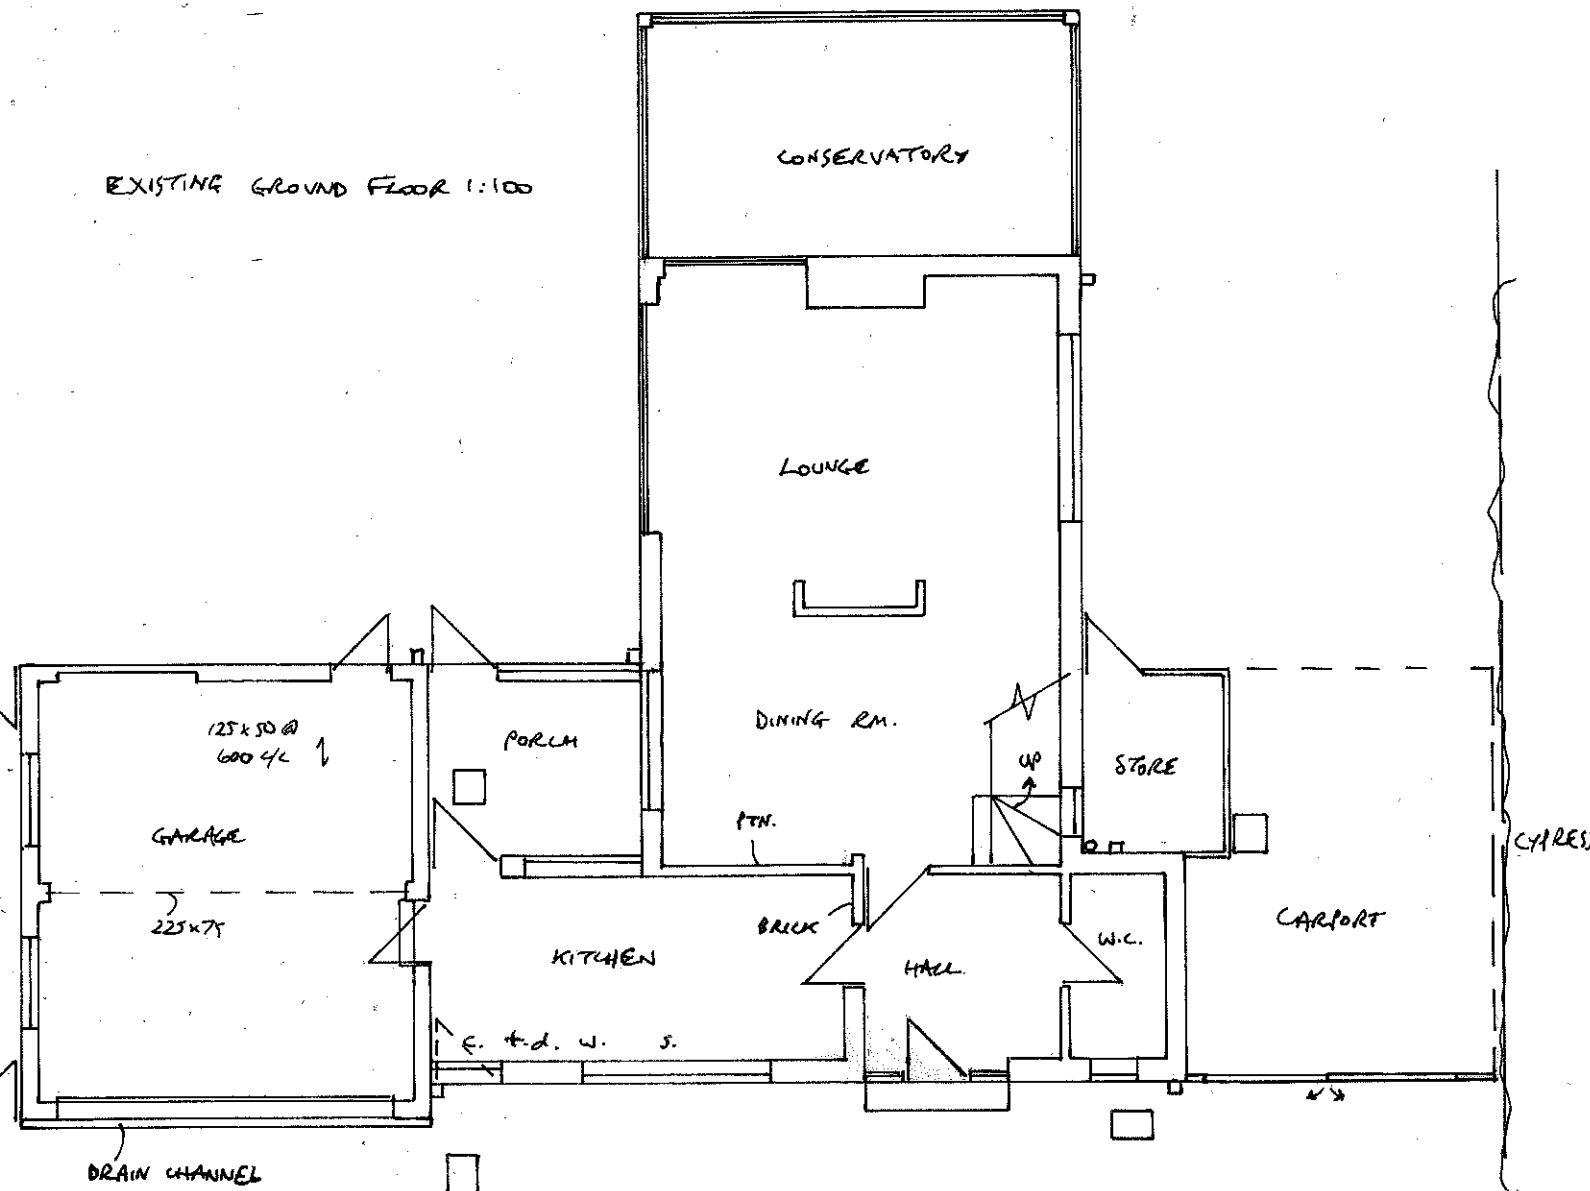


EXISTING FIRST FLOOR 1:100


EXISTING REAR 1:100

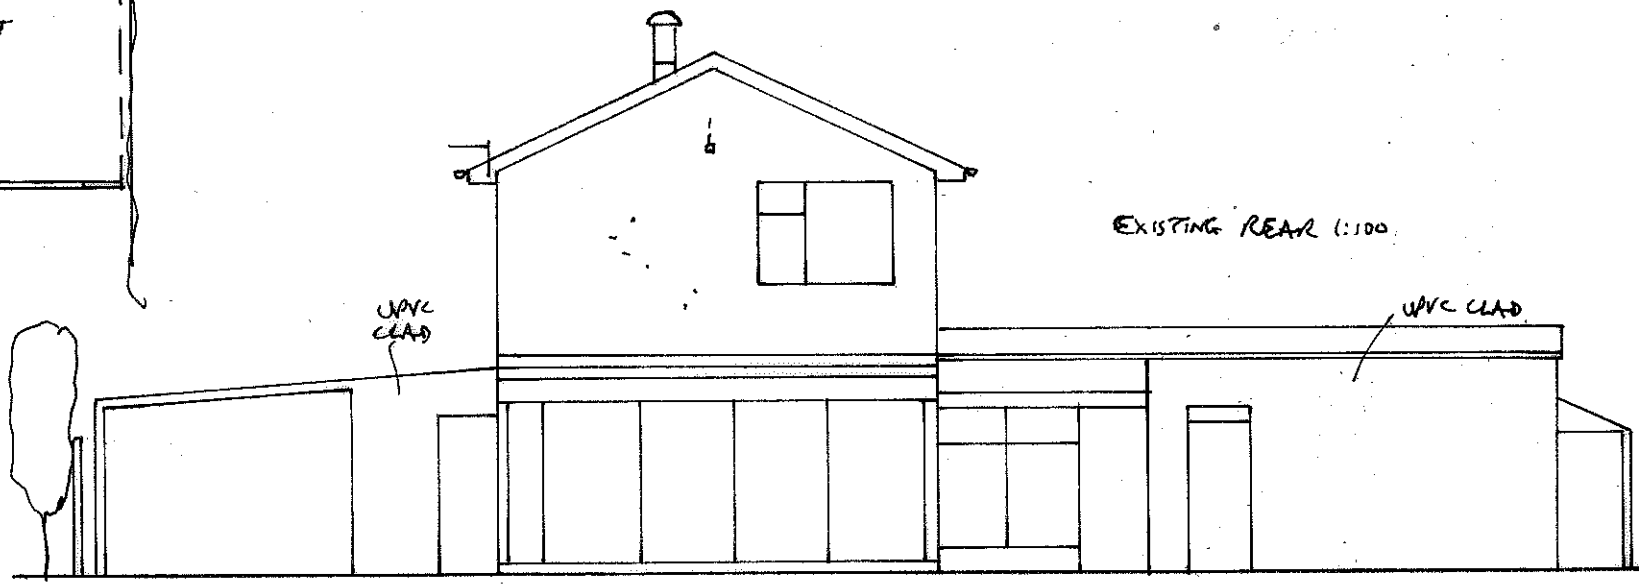

EXISTING FRONTAGE 1:100

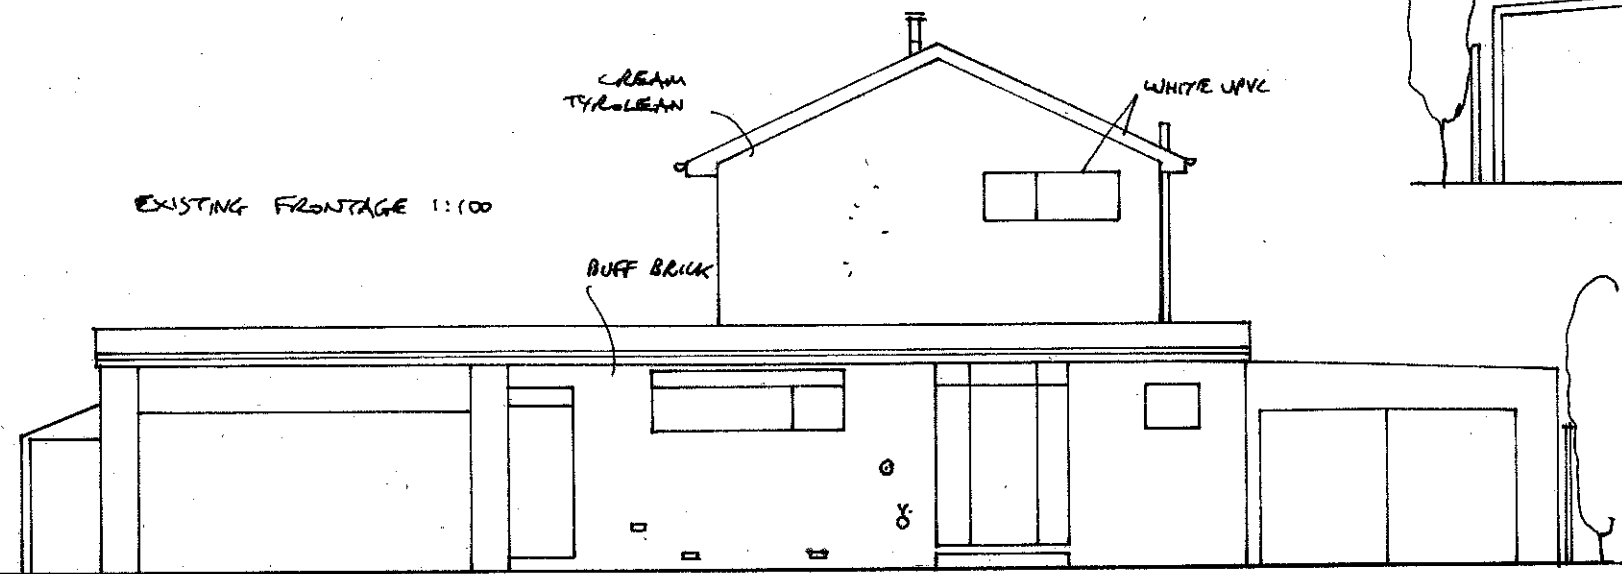

EXISTING SIDE 1:100

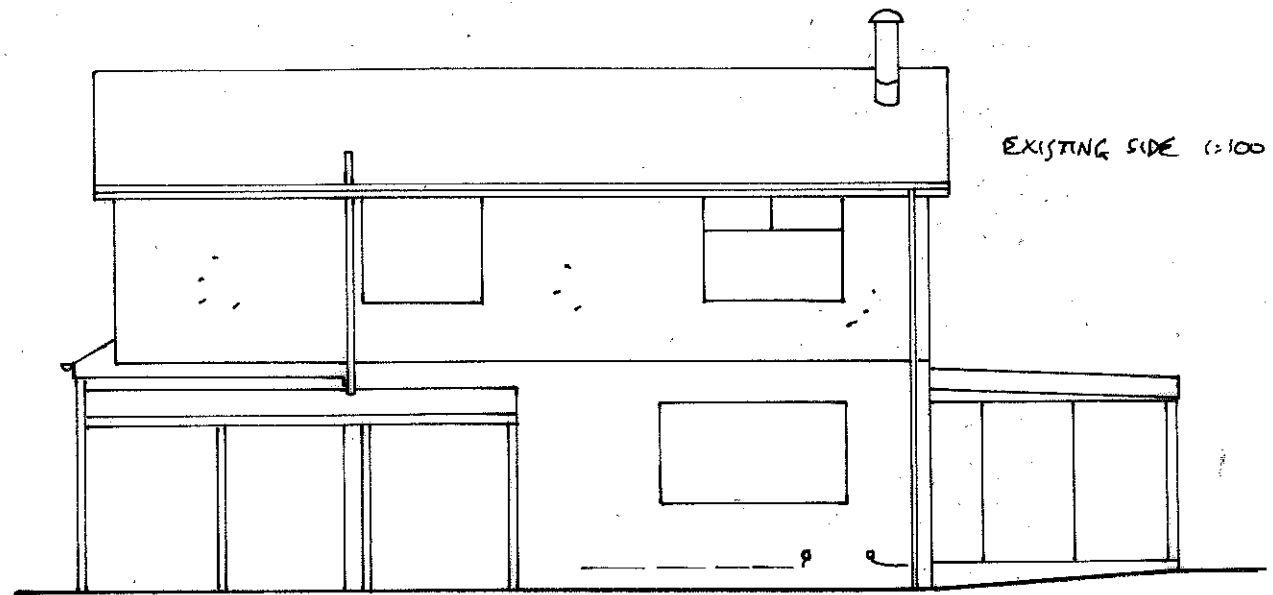

PROPOSED EXTENSION/ALTERATIONS TO 4 GLENHURST GROVE, S. SHIELDS,
FOR MR. BELL
DRG NO 0796/2135/125