
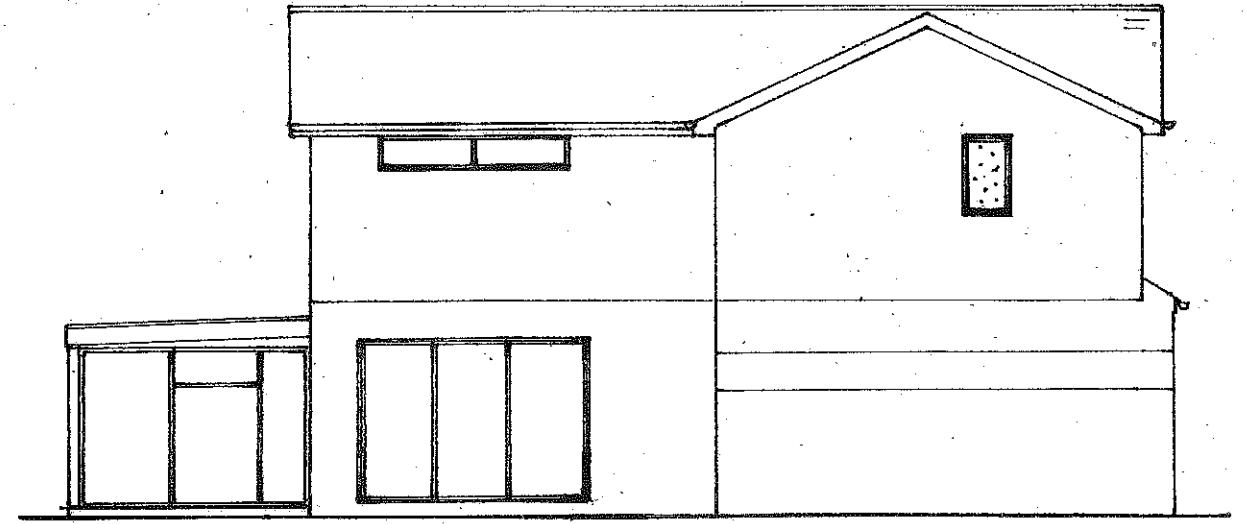



EXISTING SIDE 1:100

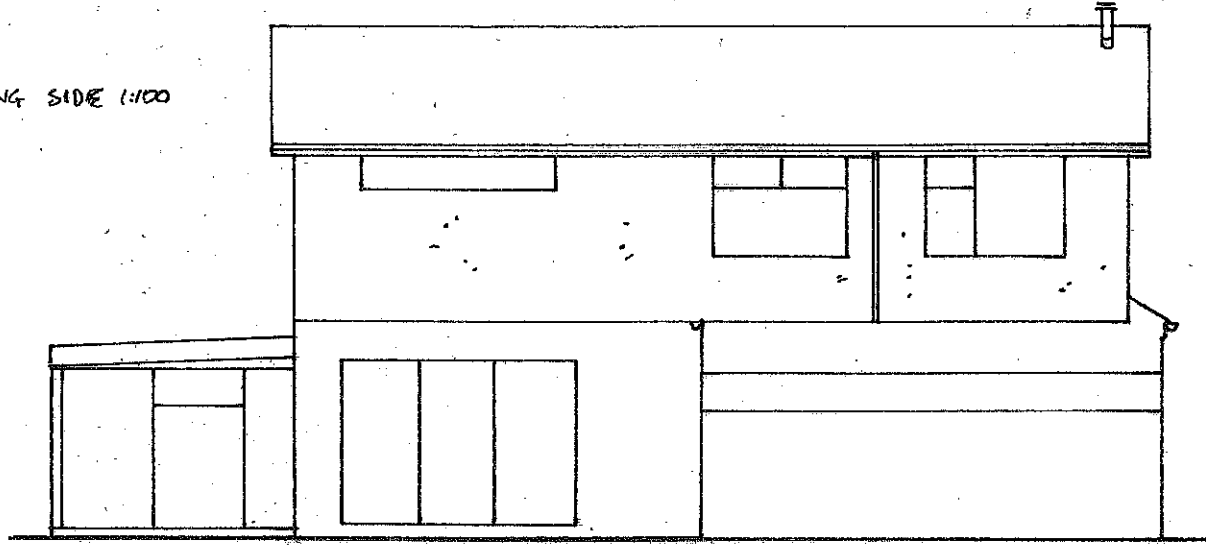

LOUNGE

PROPOSED SIDE 1:100

PROPOSED EXTENSION/ALTERATIONS TO 4 GLENHURST GROVE, S. SHIELDS, DRG NO 1 FOR MR. BELL

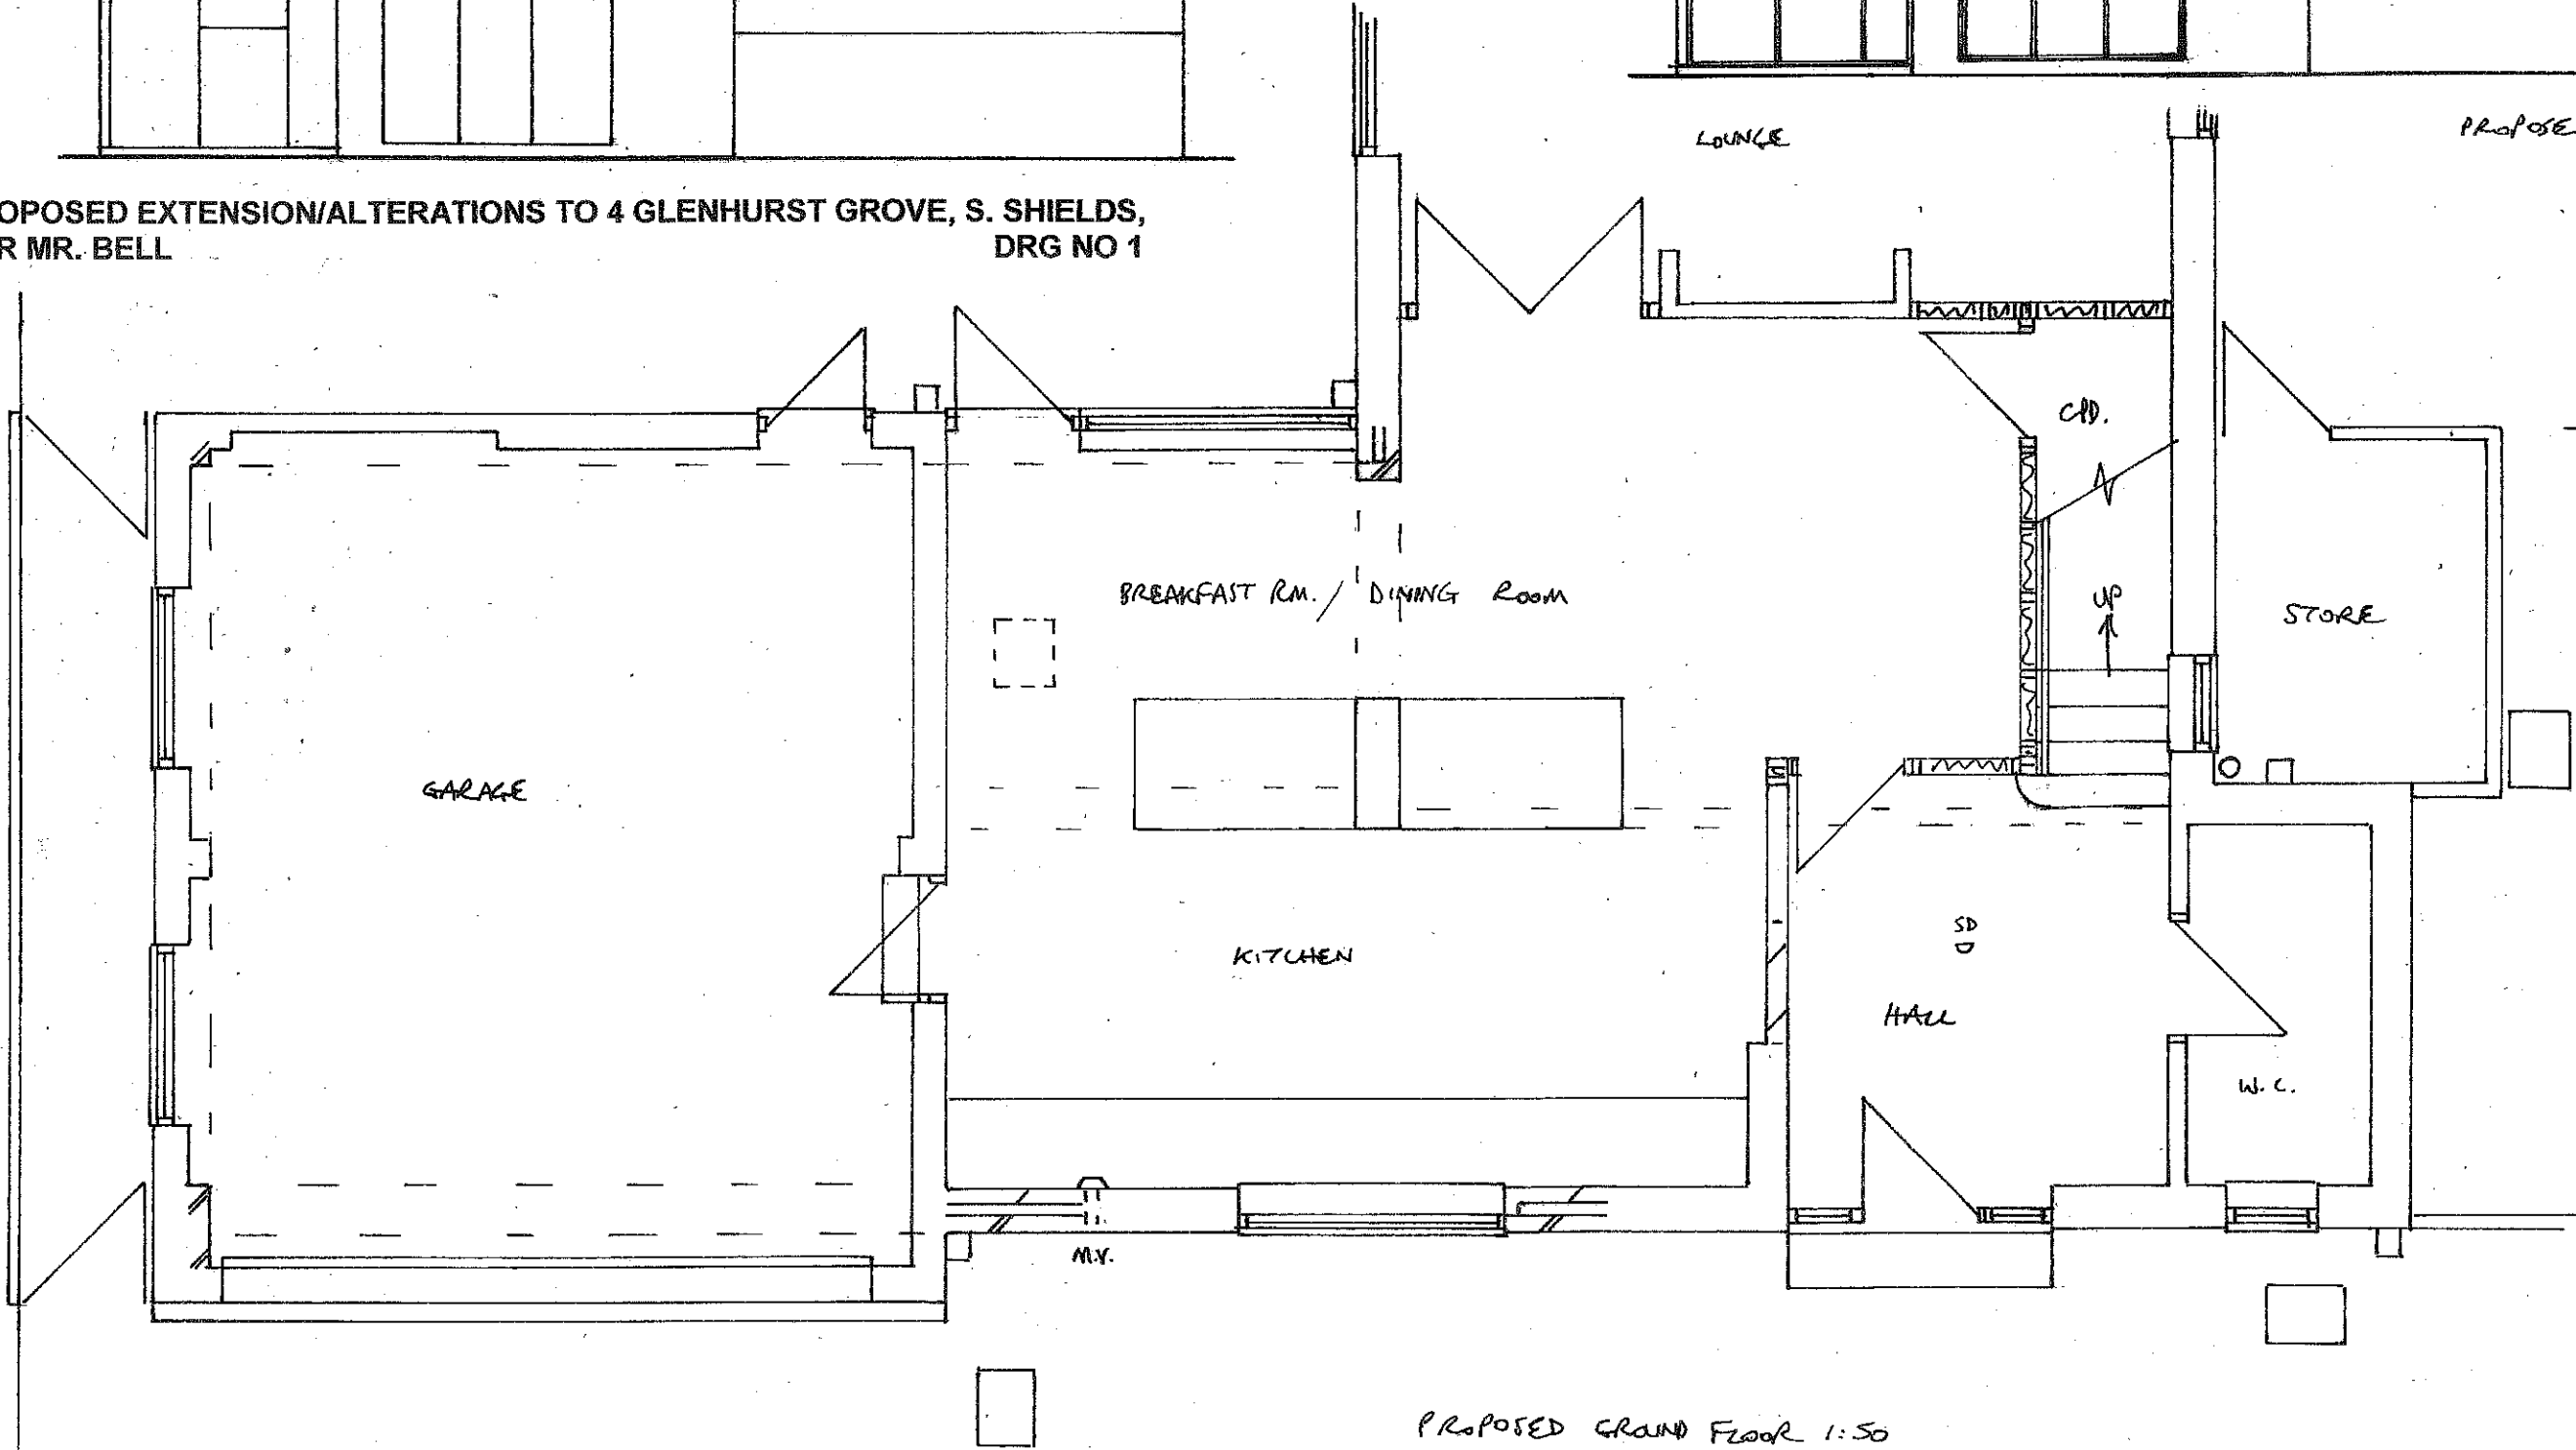

PROPOSED GROUND FLOOR 1:50