



PROPOSED EXTENSION/ALTERATIONS TO 4 GLENHURST GROVE, S. SHIELDS,
FOR MR. BELL
DRG NO 2

PROPOSED FRONTAGE 1:100

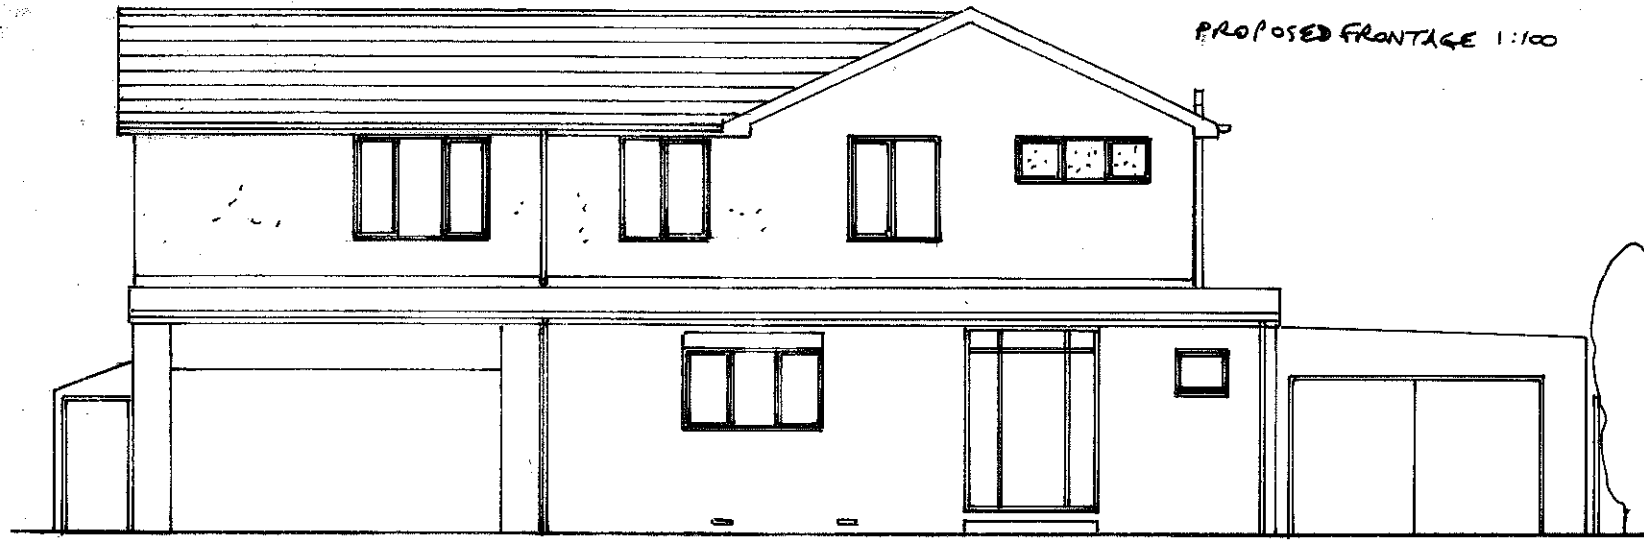

PROPOSED FIRST FLOOR 1:50

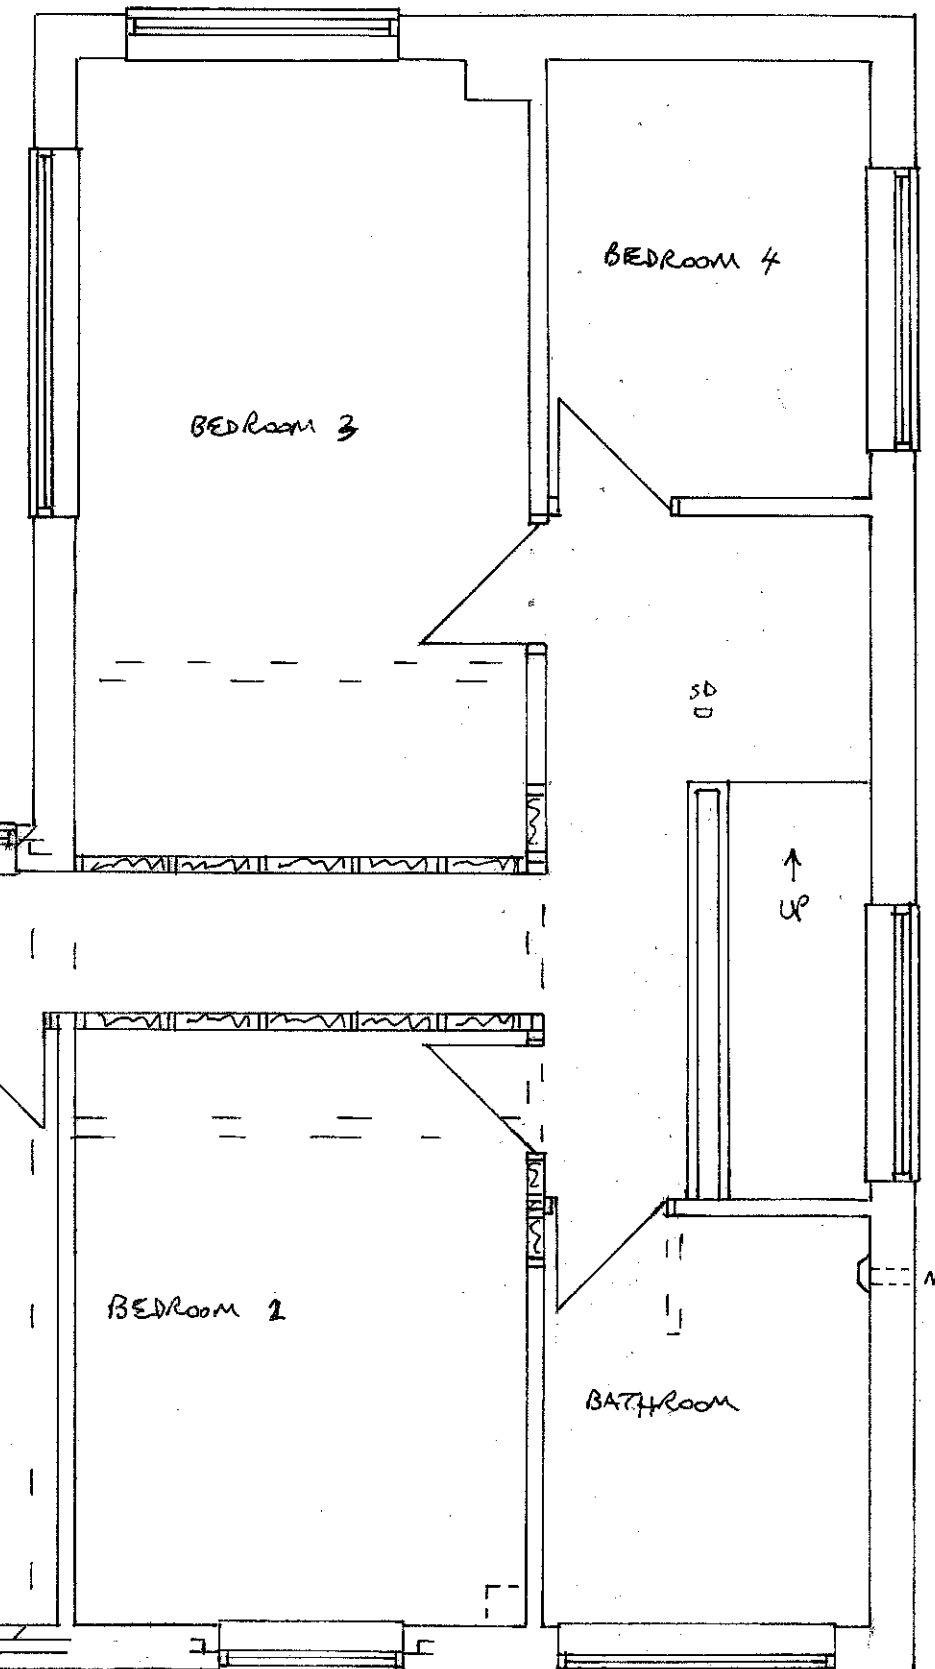

PROPOSED REAR 1:100



ROOF TILE/RENDER/BRICK, WHITE UPVC
FRAMING, ETC. ALL TO MATCH EXISTING
AS CLOSELY AS POSSIBLE.

