
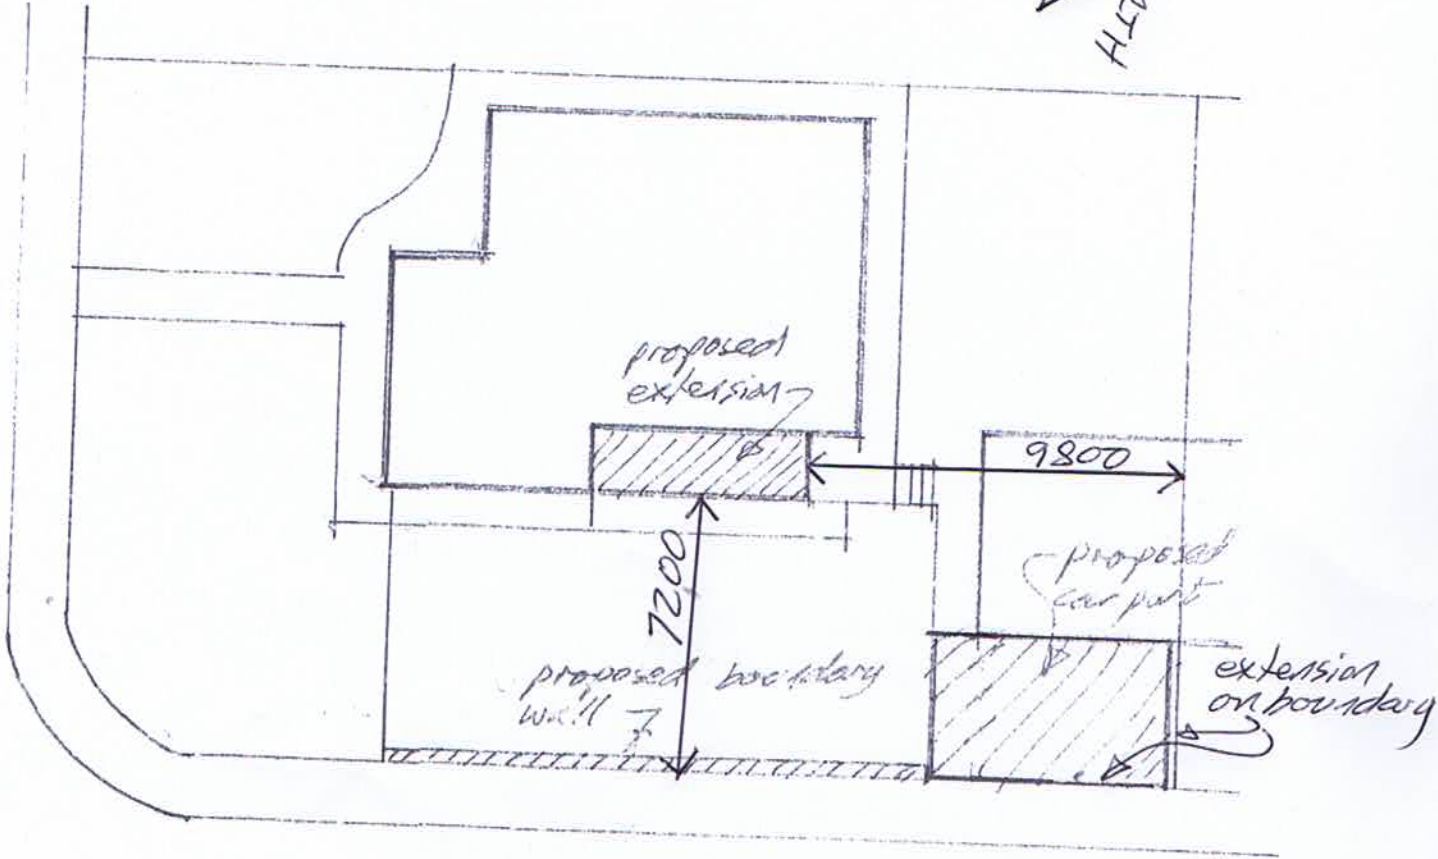


0-000000 - on the north

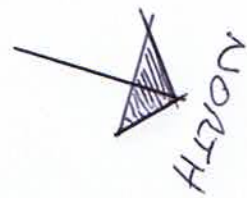

Revised Site Plan 1:200 @ A4

1 Buttermere
Cleaton SR6 7QH