




EXISTING SIDE ELEVATION A-A 1:100

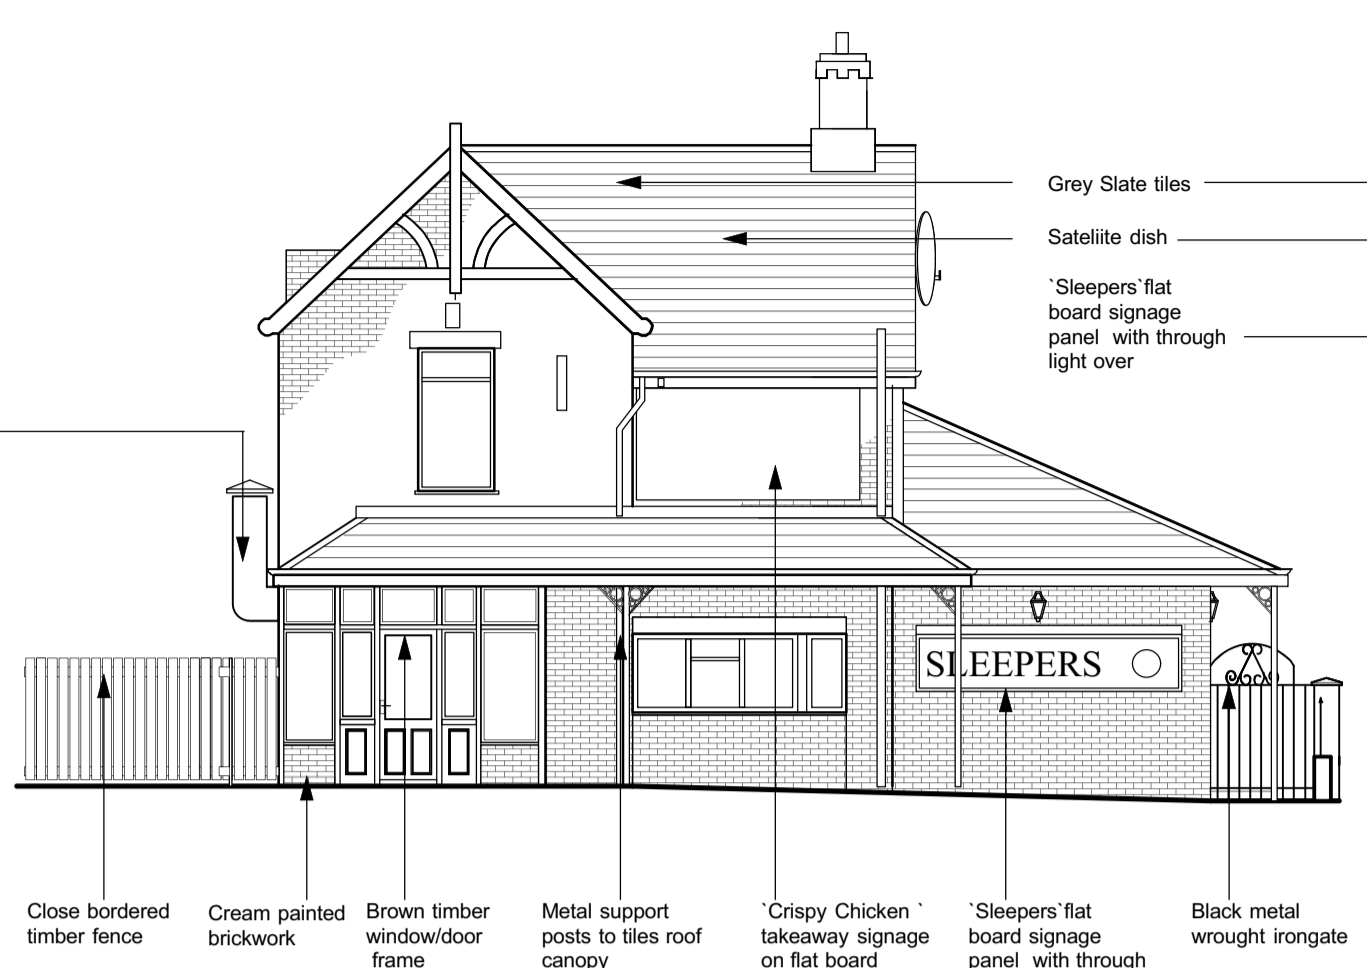


EXISTING FRONT ELEVATION B-B 1:100

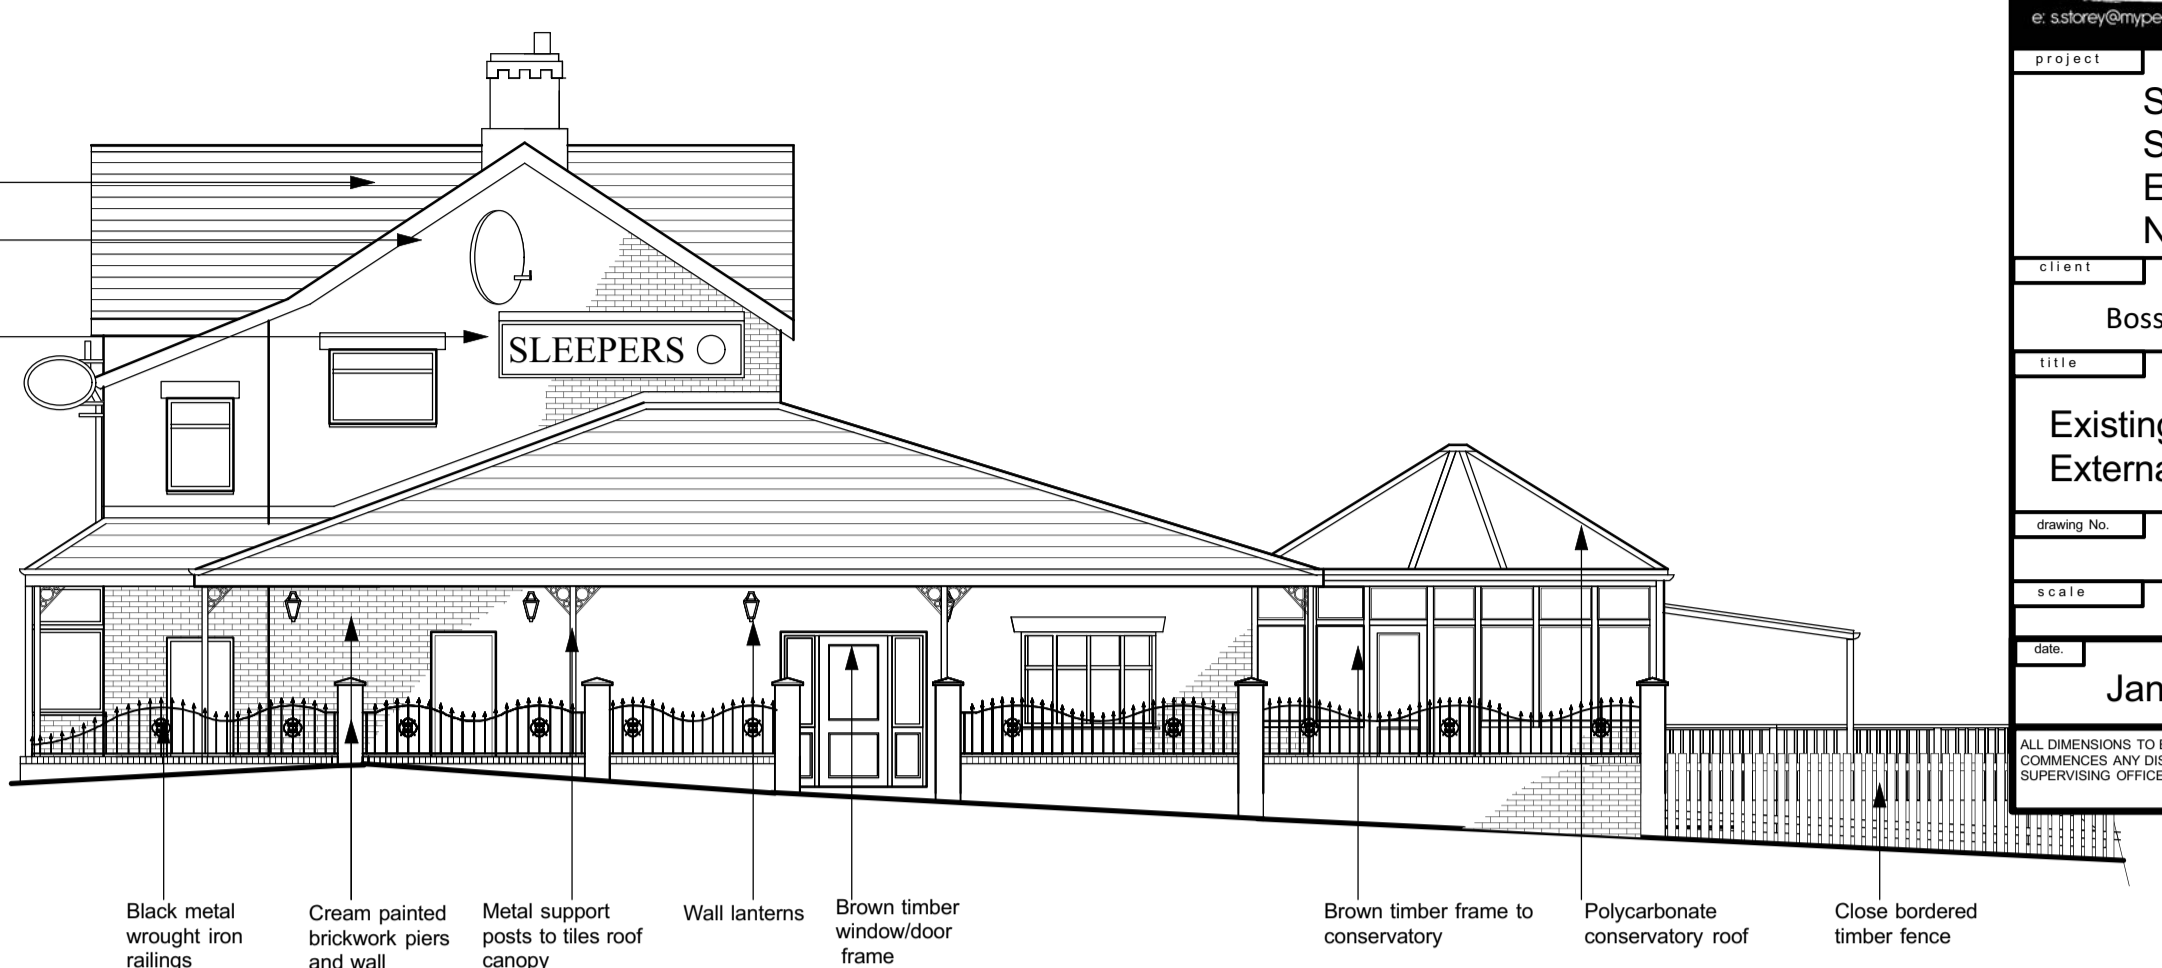


EXISTING SIDE ELEVATION C-C 1:100

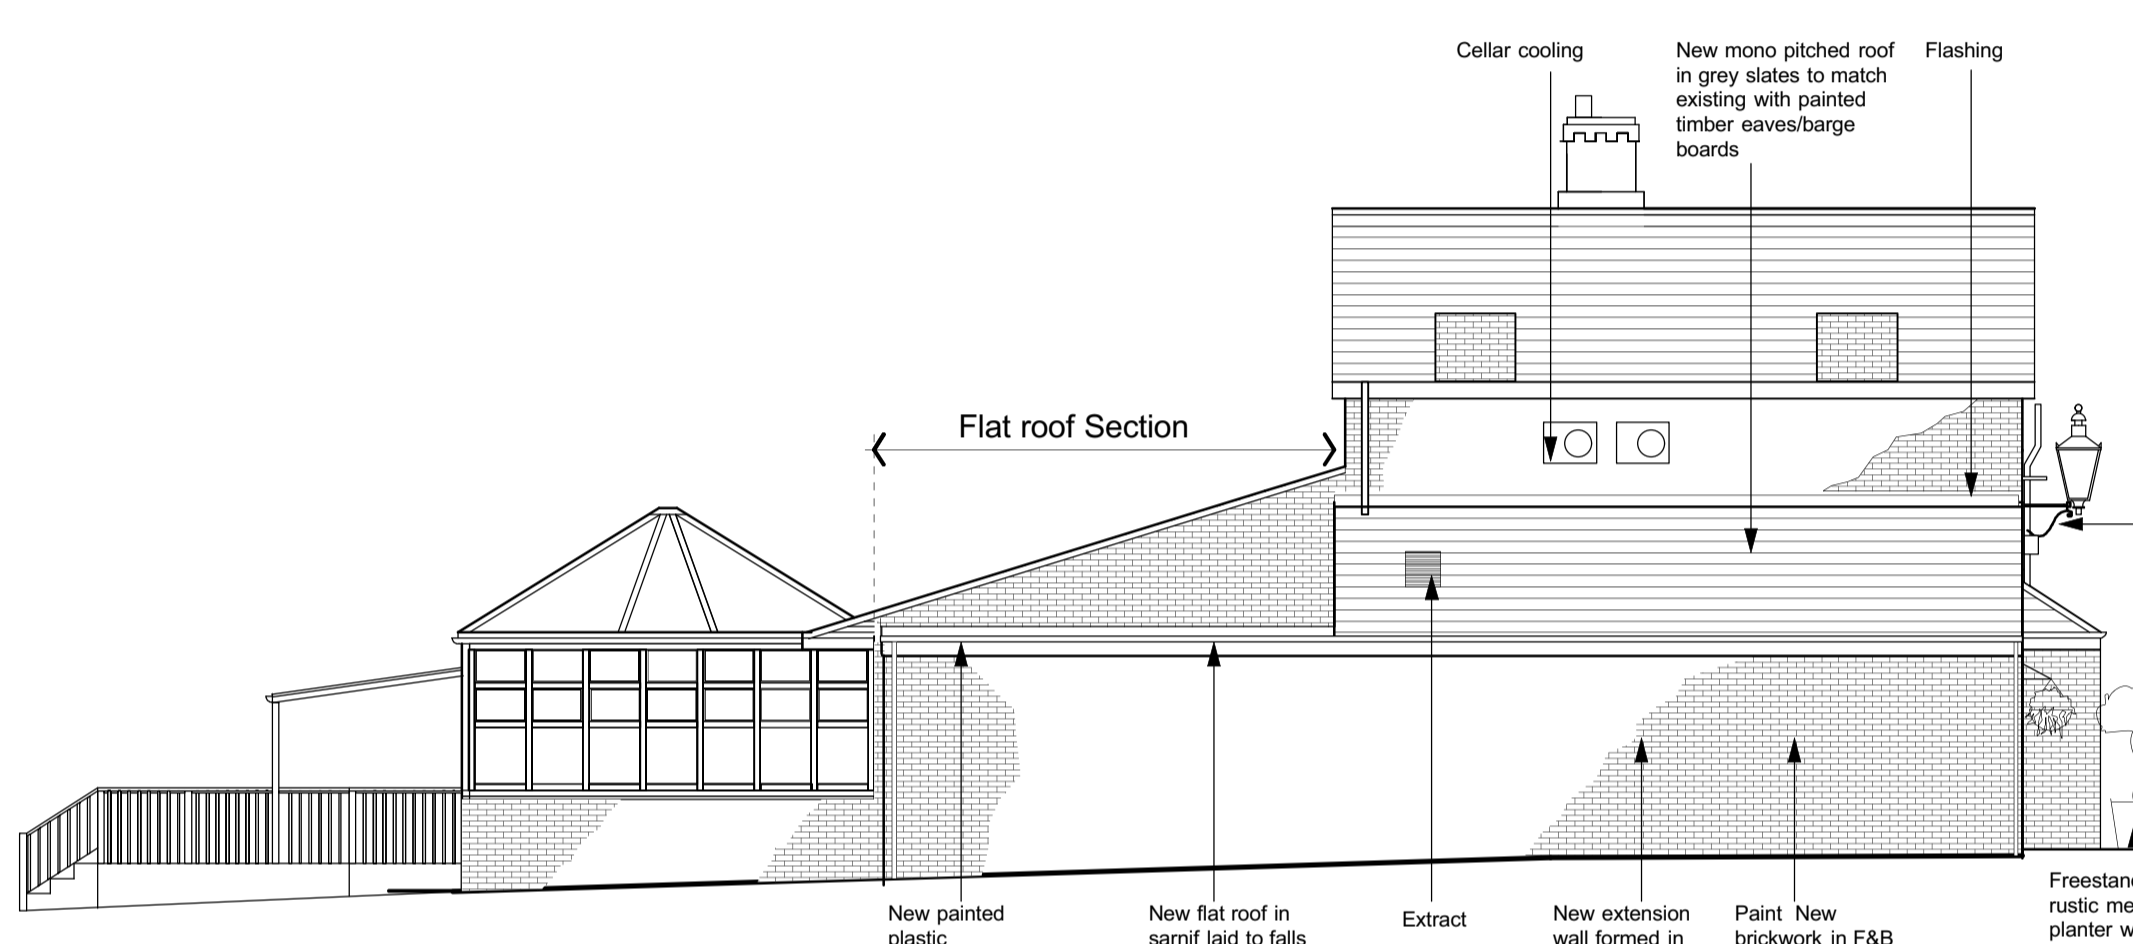


PROPOSED SIDE ELEVATION A-A 1:100

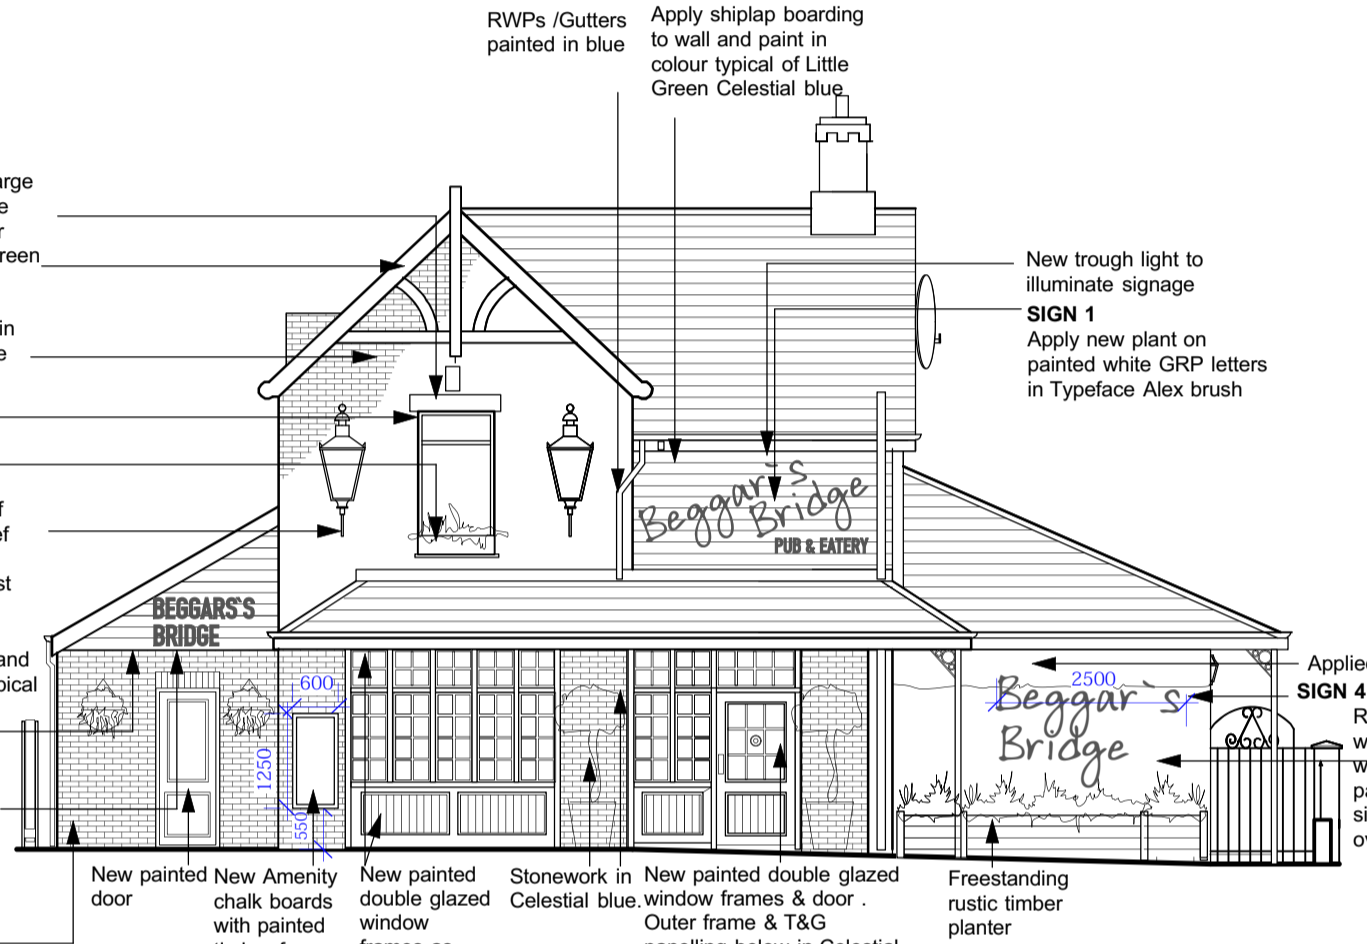

PROPOSED FRONT ELEVATION B-B 1:100

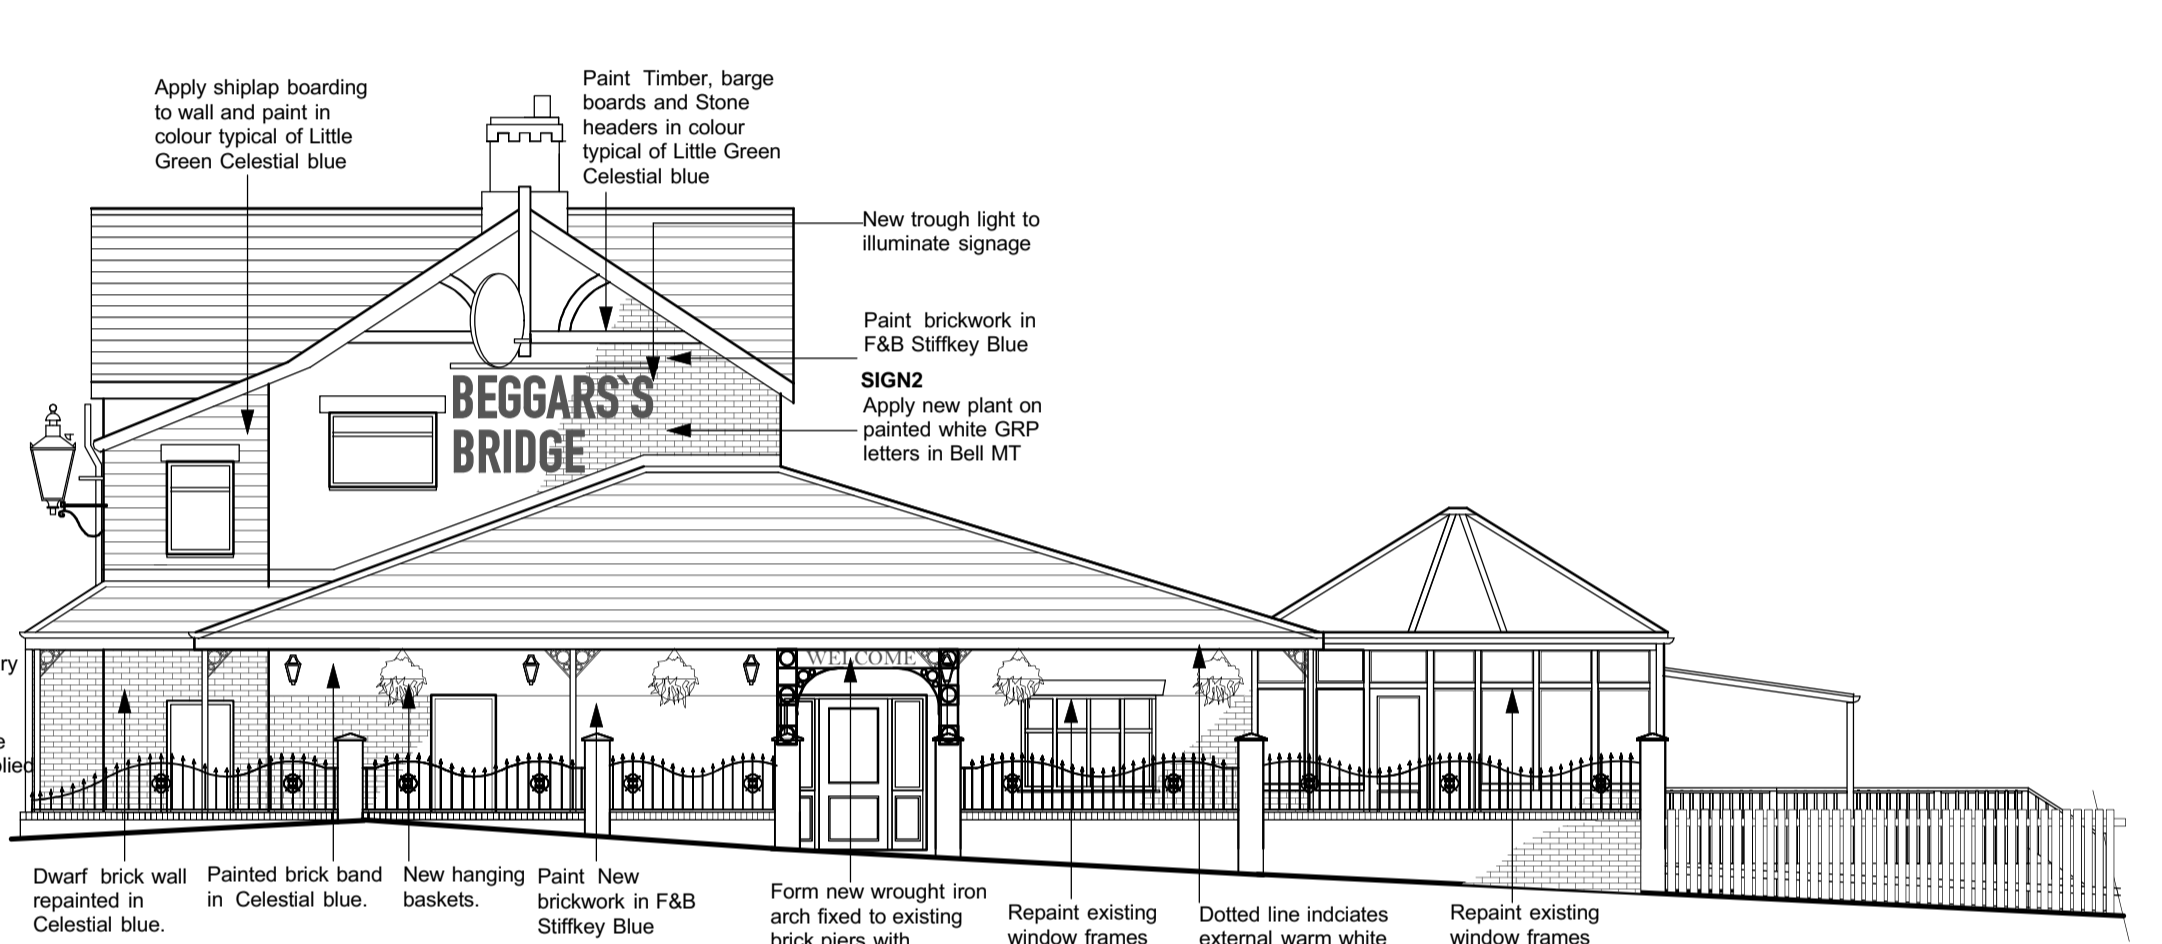


PROPOSED SIDE ELEVATION C-C 1:100

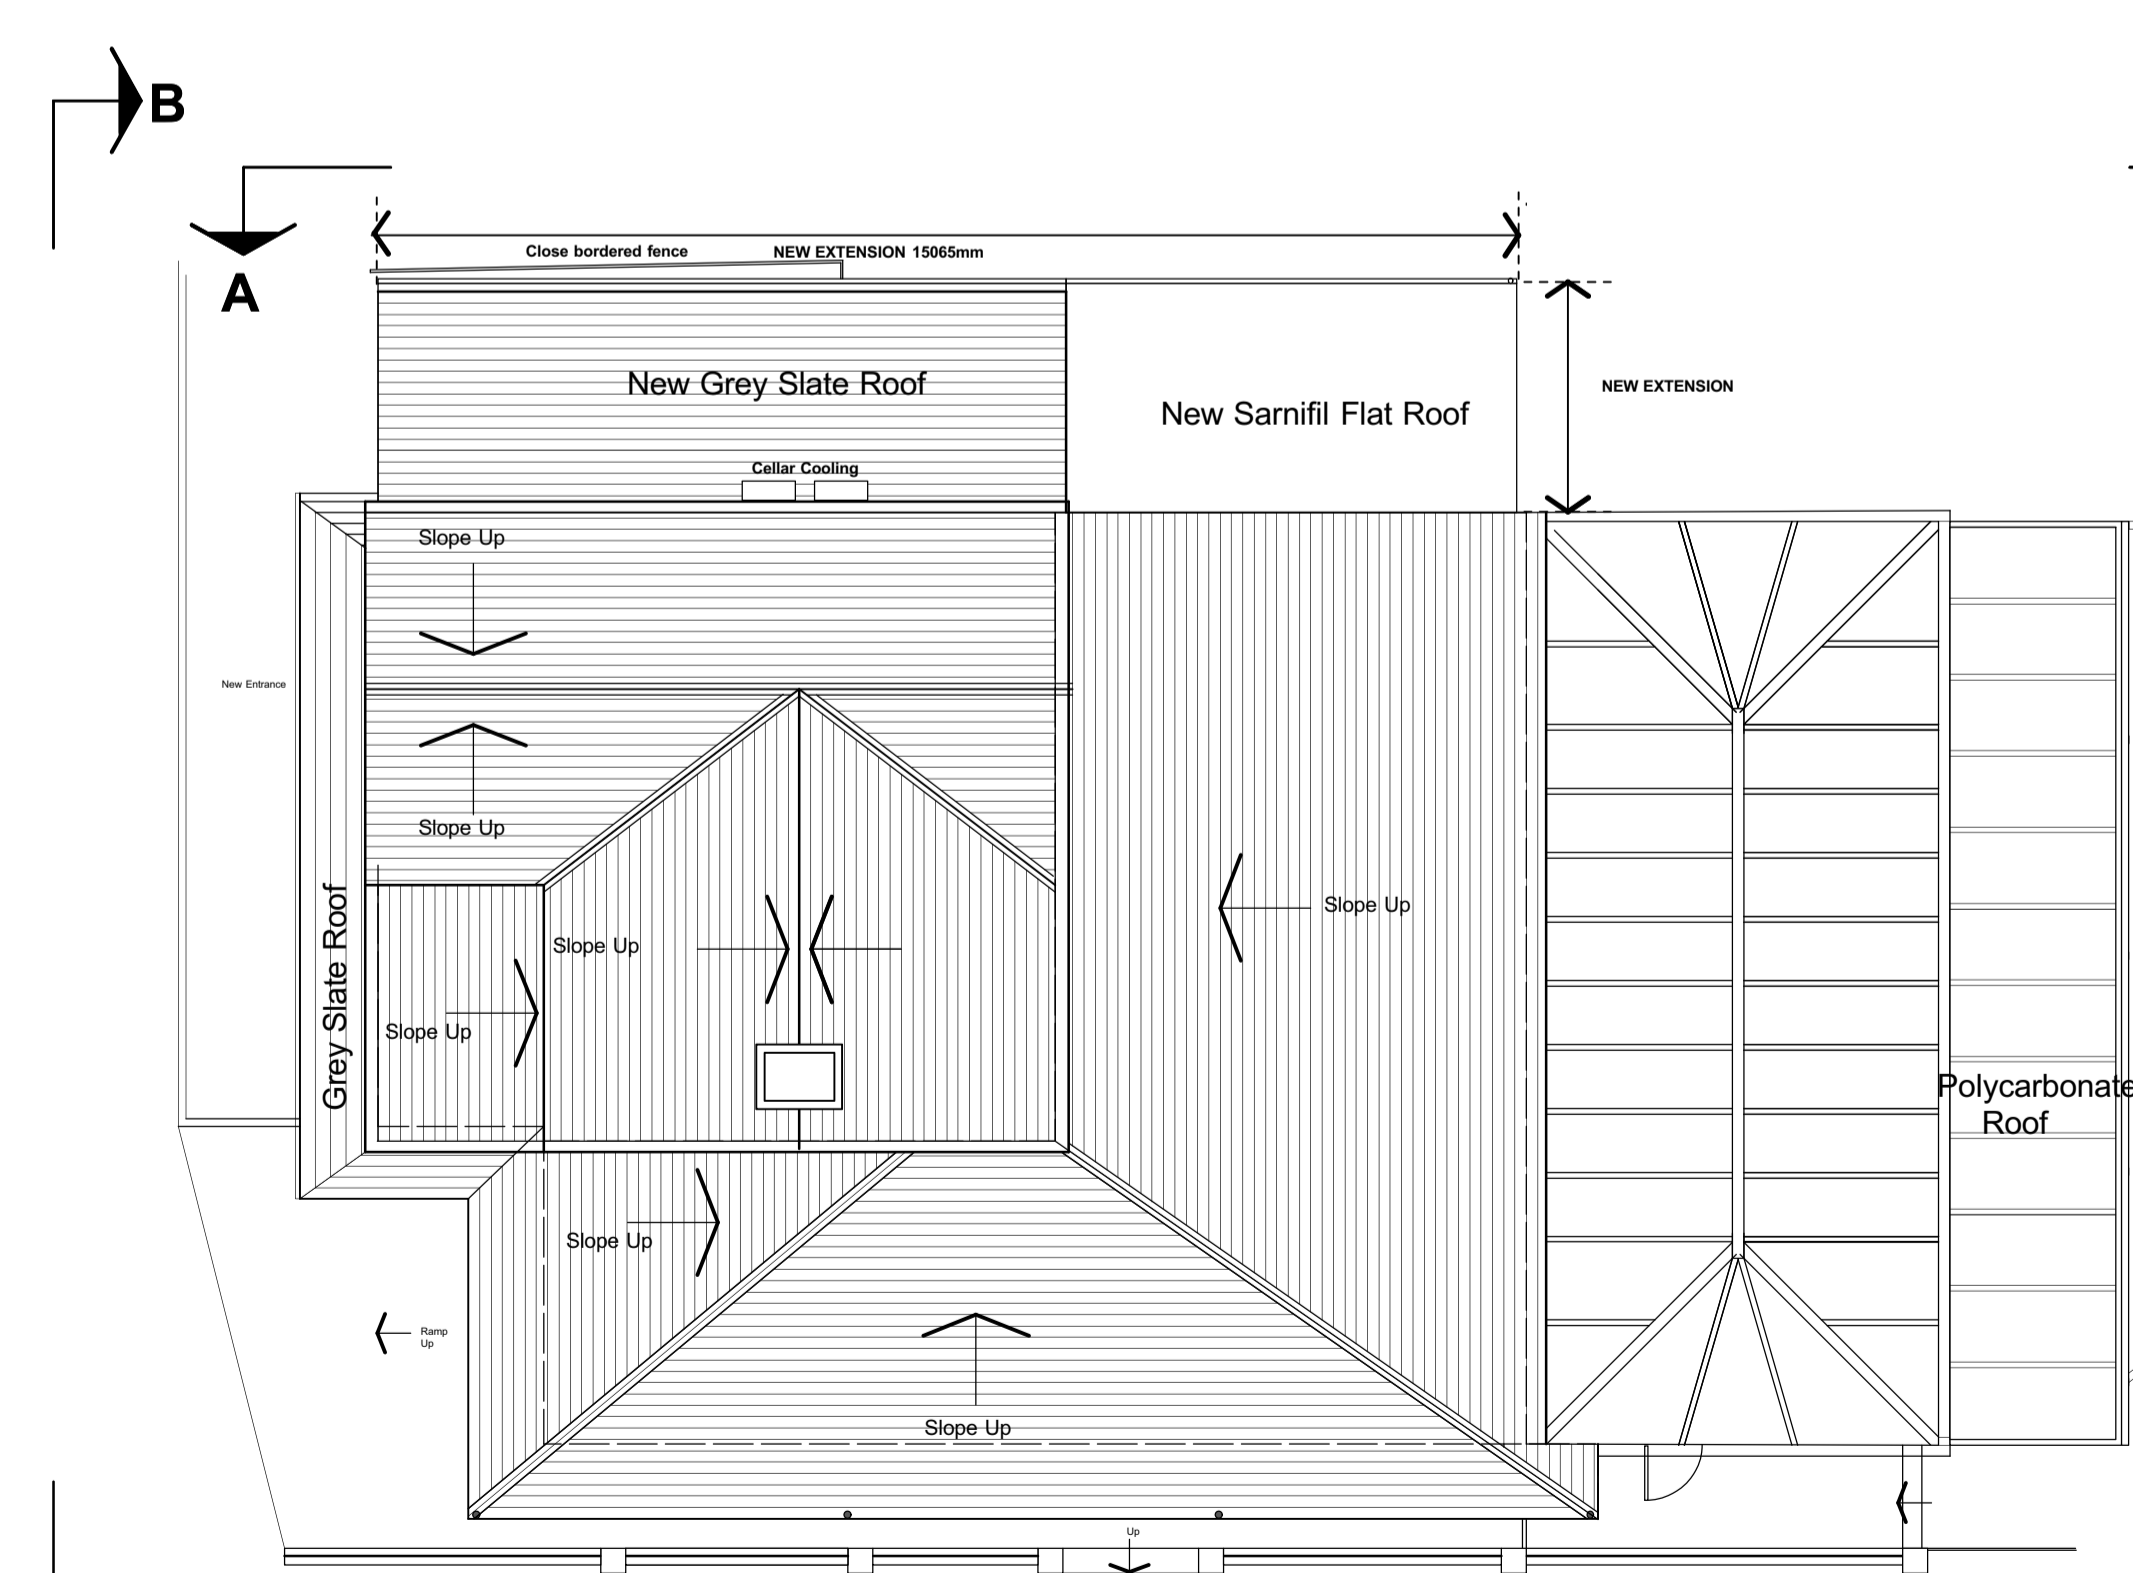

PROPOSED ROOF LAYOUT 1:100



SIGN ONE 1:20

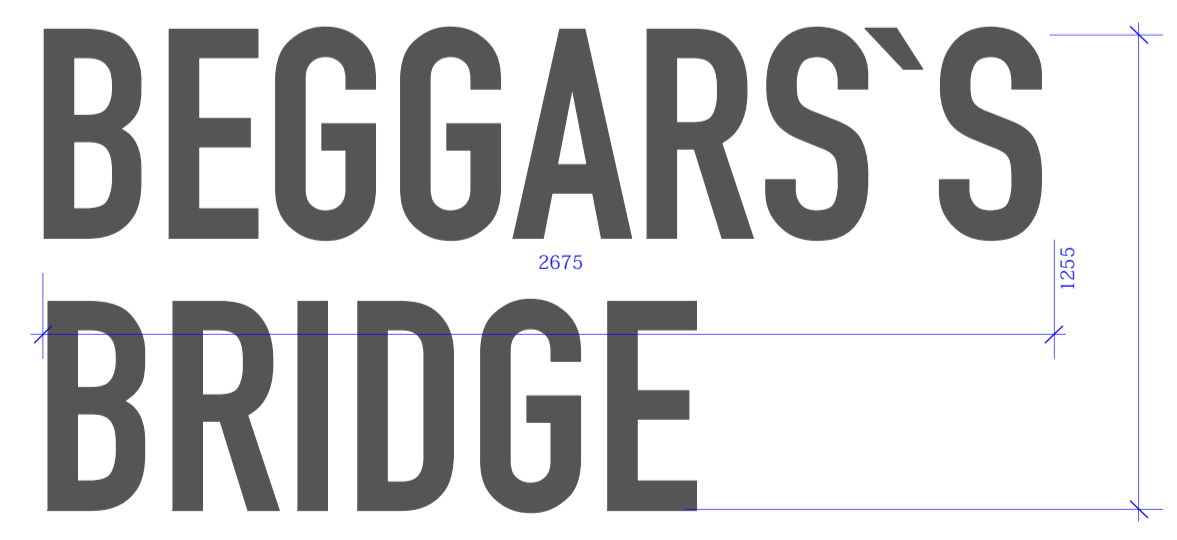

SIGN TWO 1:20



SIGN THREE 1:20



EXISTING SIDE ELEVATION D-D 1:100



PROPOSED SIDE ELEVATION D-D 1:100