



Existing Rear Elevation

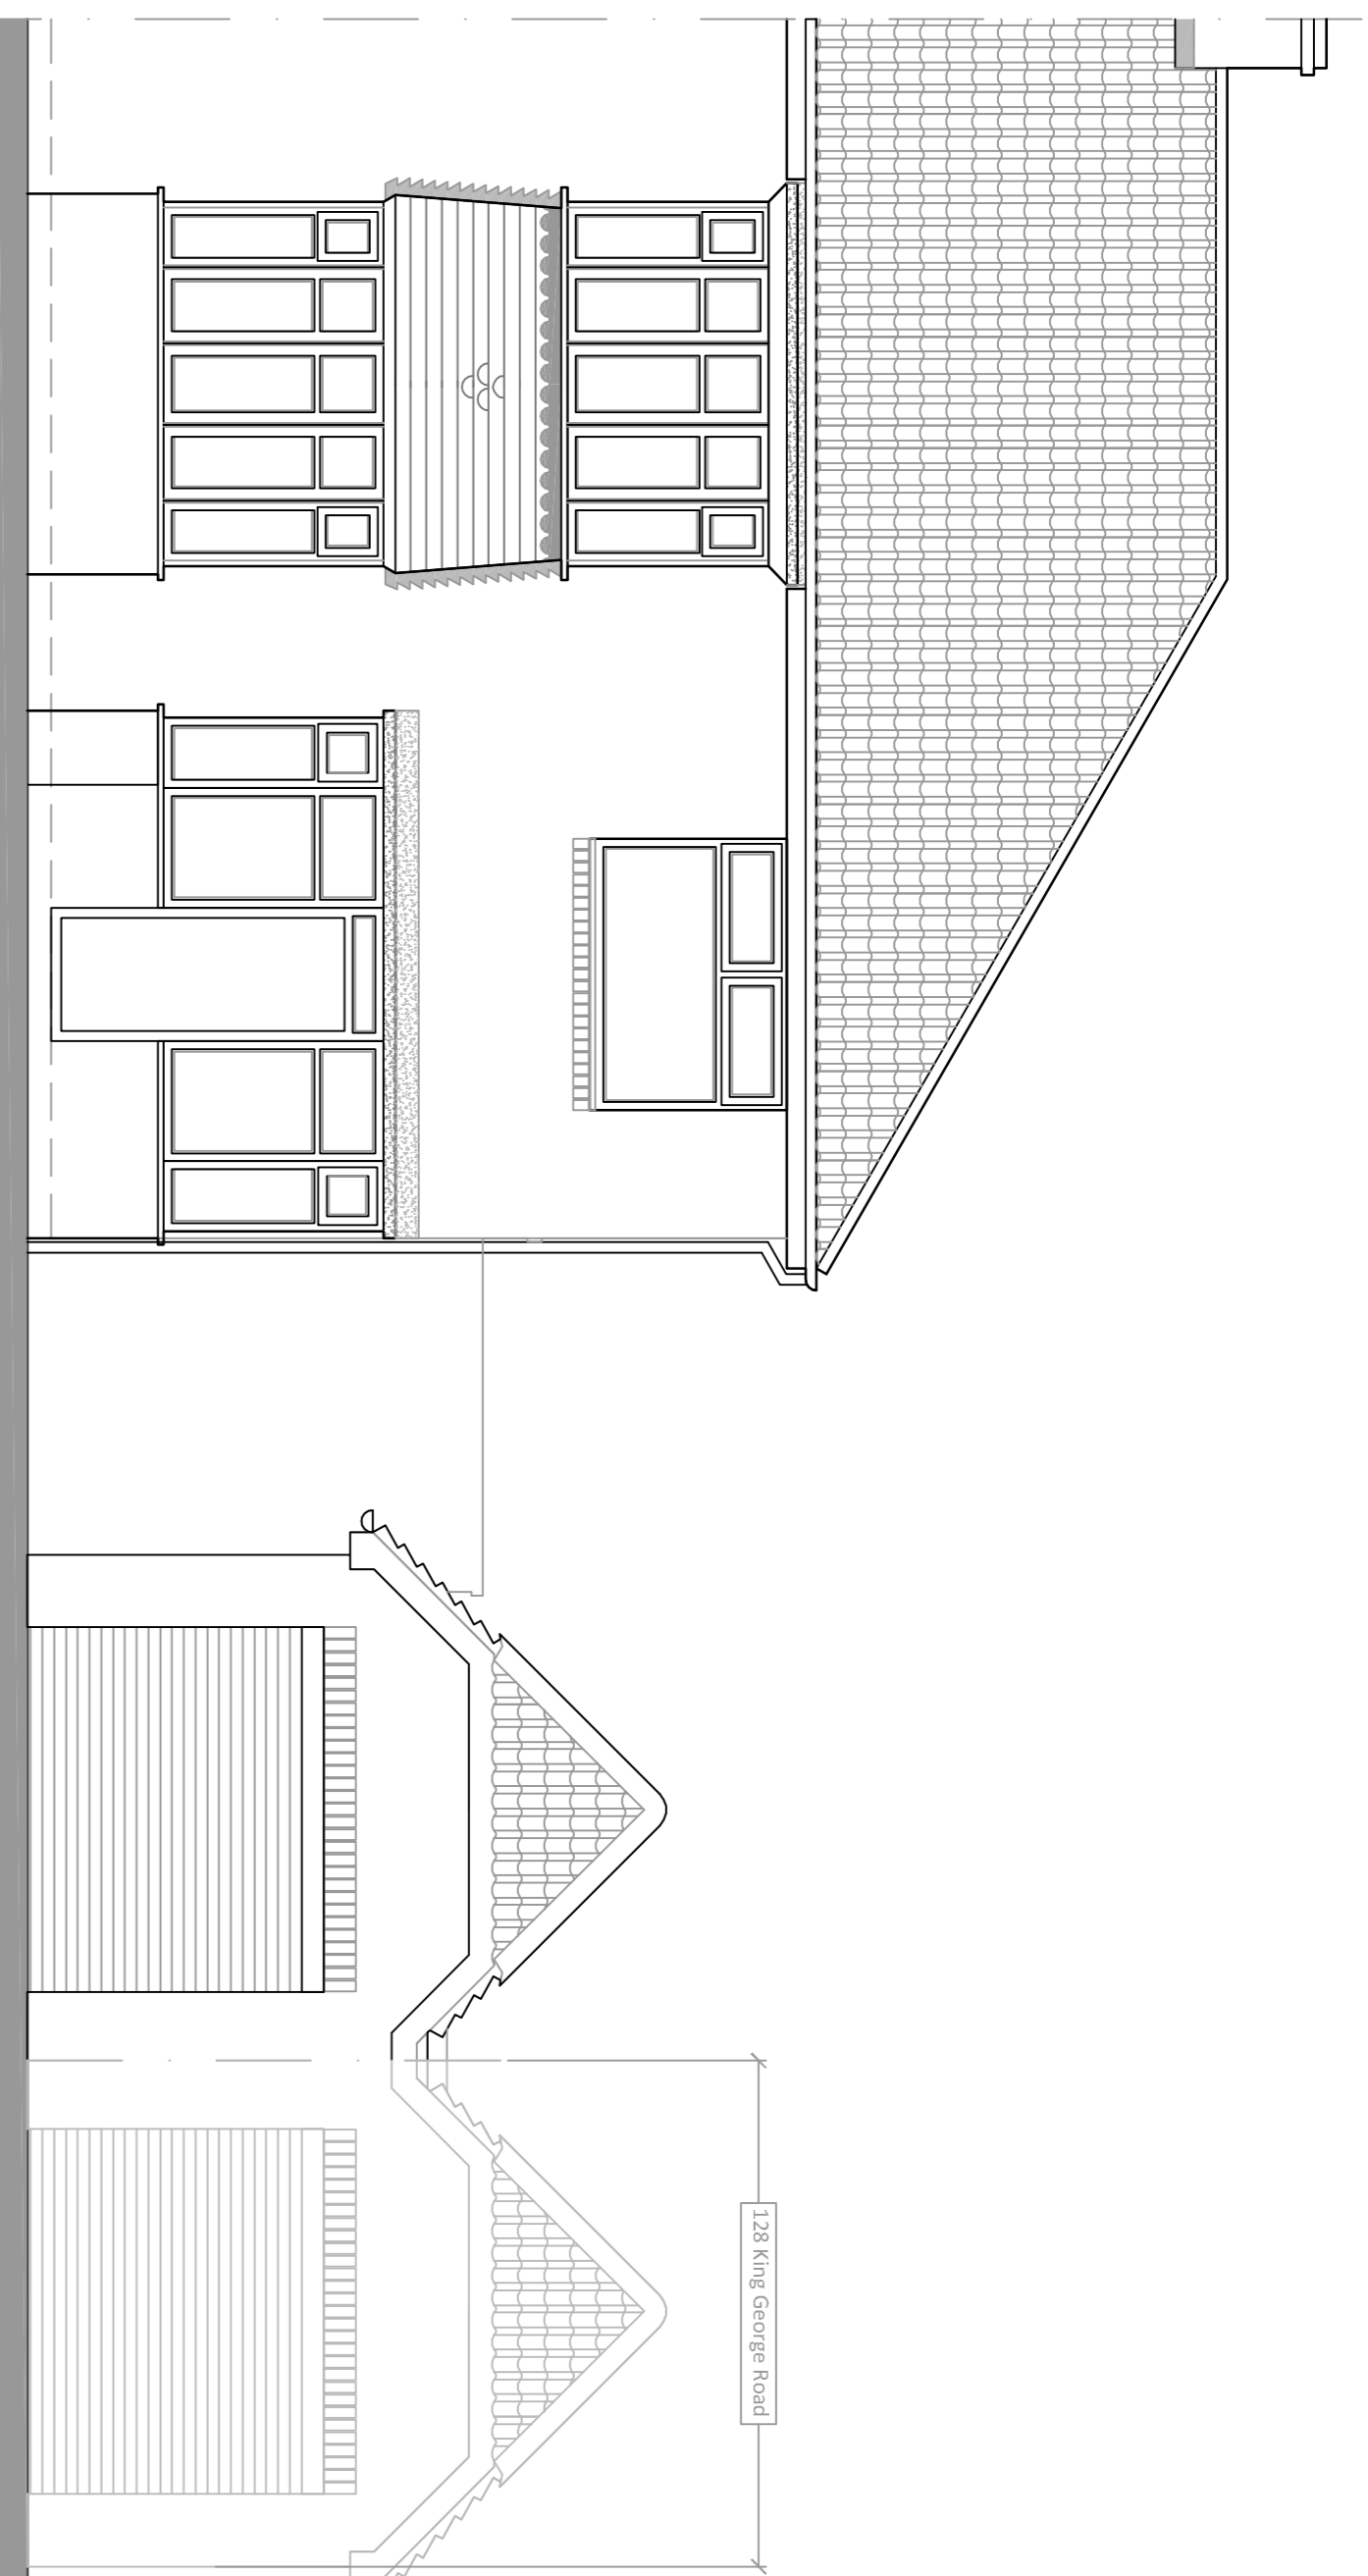

Existing Front Elevation



Existing Ground Floor Plan

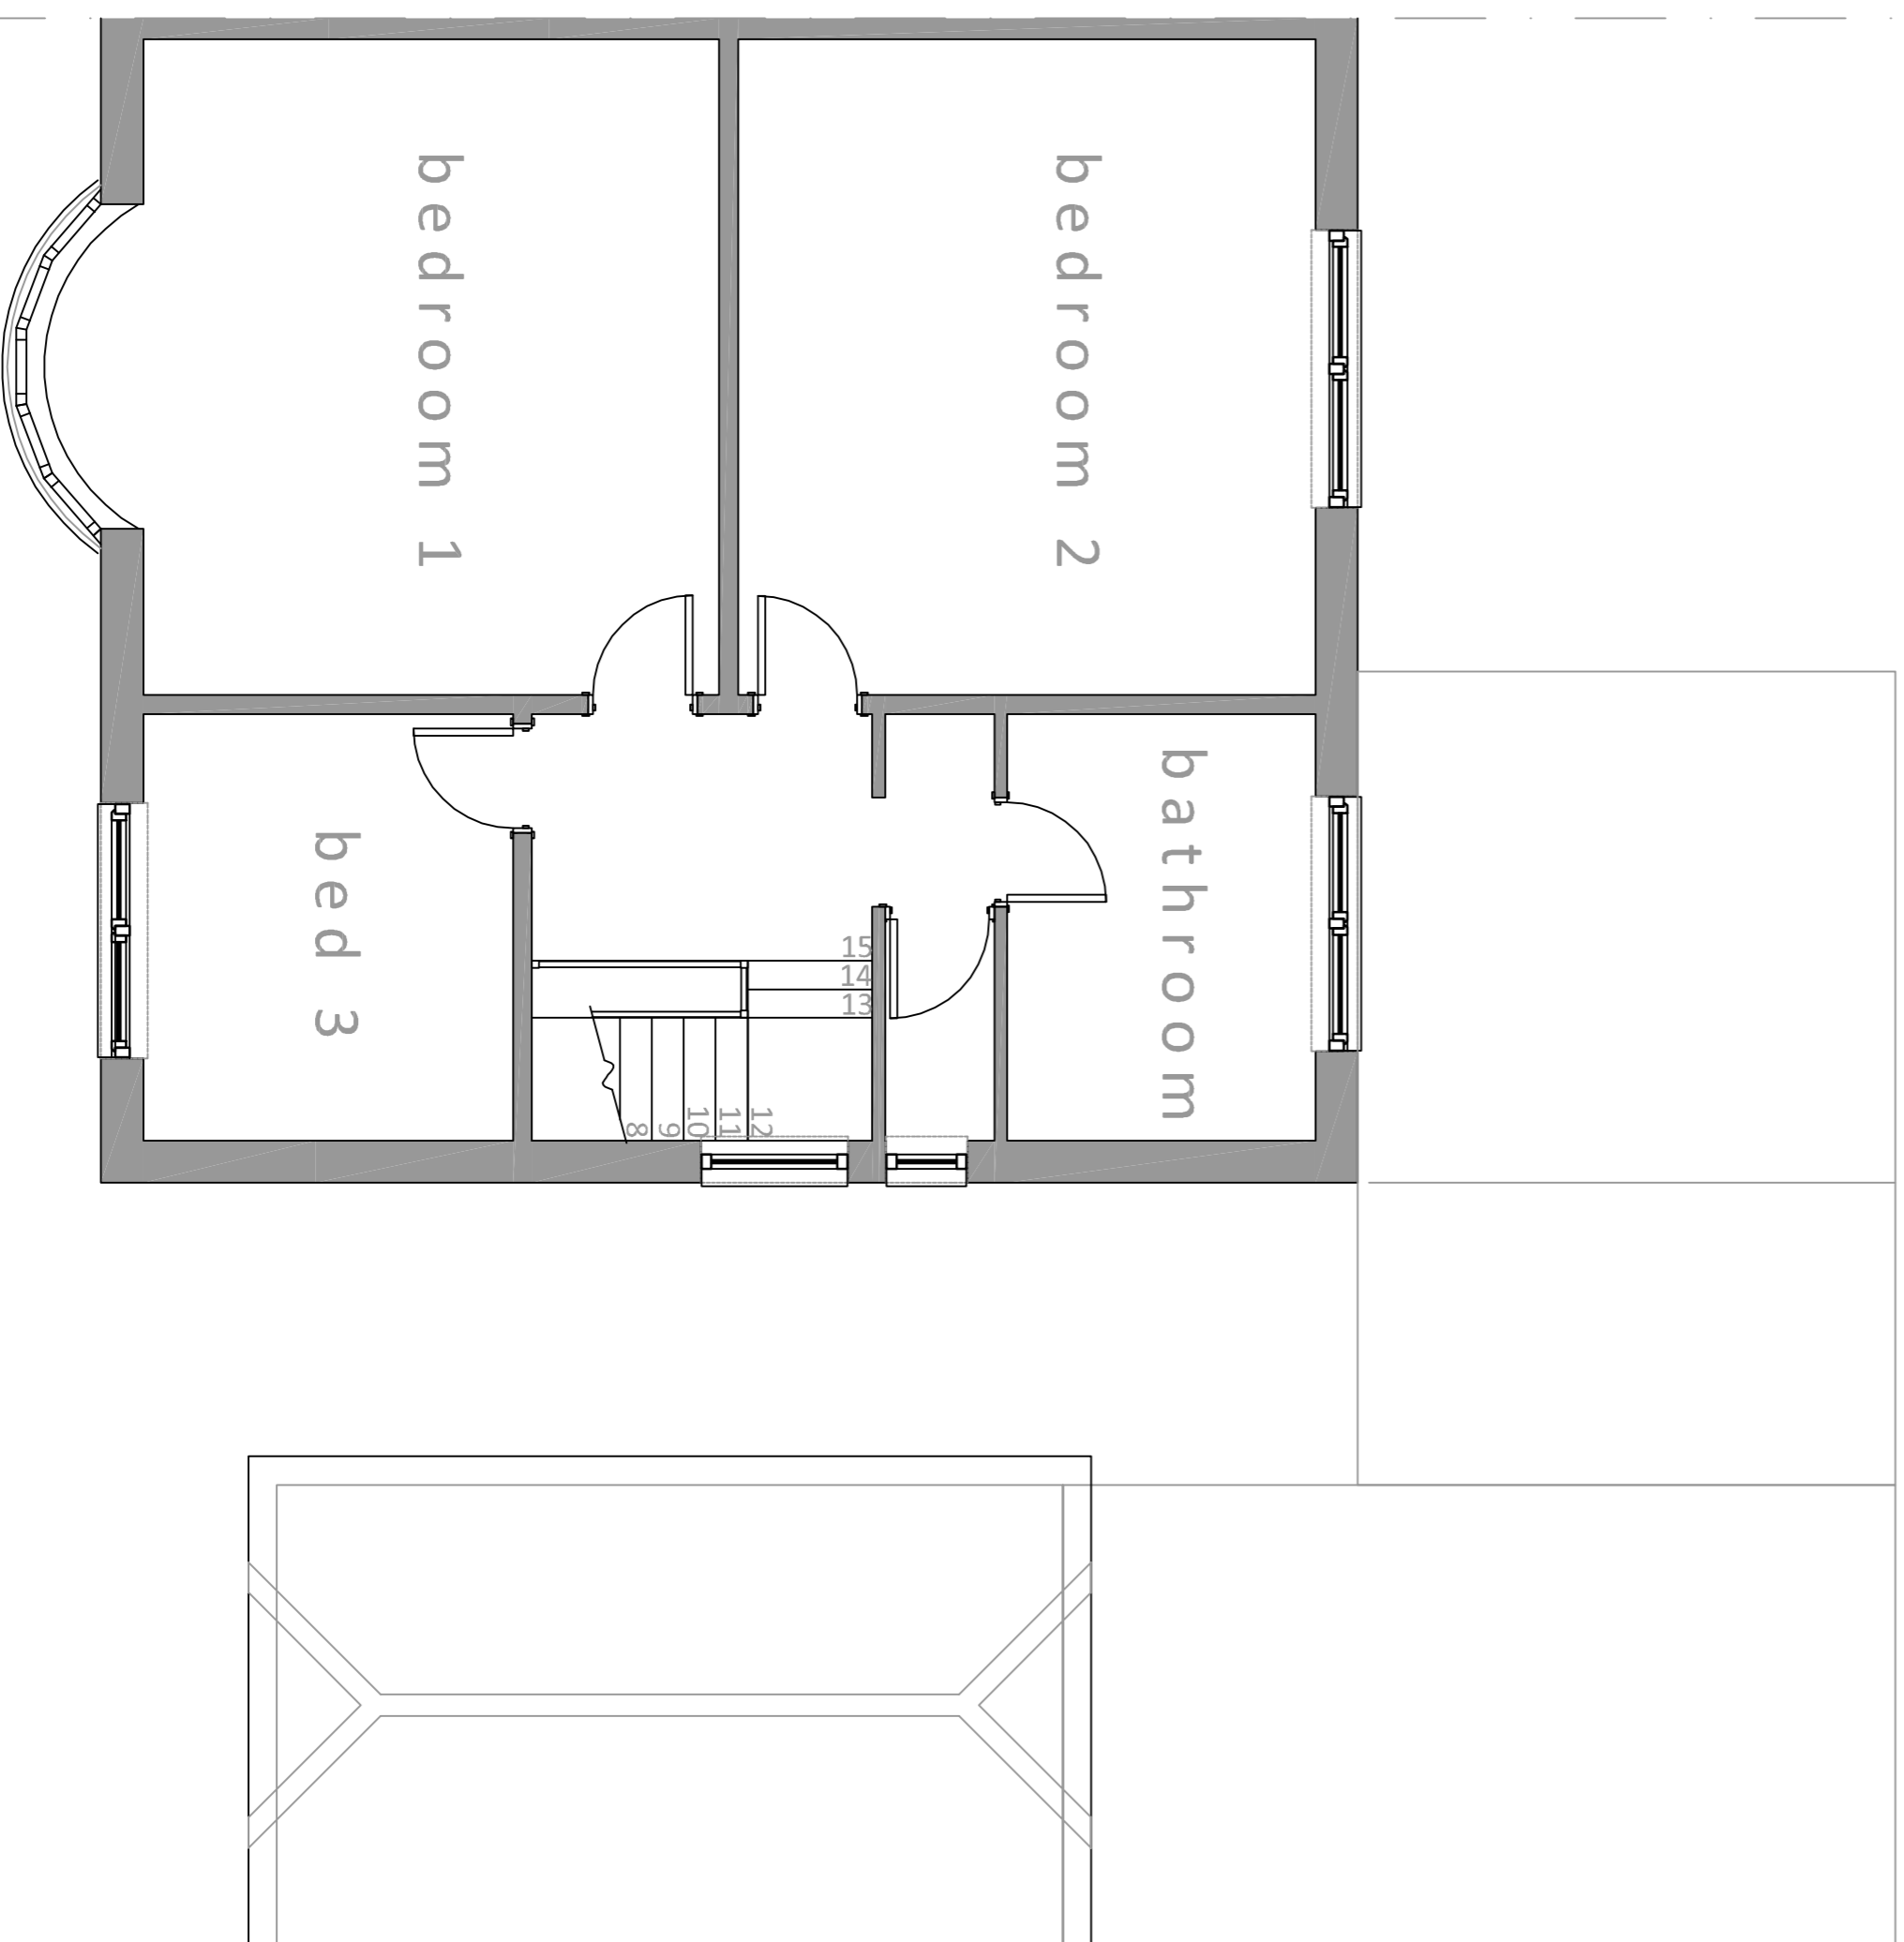

Existing First Floor Plan

<b>Client:</b> Mr & Mrs G Paratla	<b>Client Email:</b> gavinparatla@live.co.uk	<b>Tel:</b> 07973514657	<b>Date:</b> 03.01.16	<b>Scale:</b> 1:50
<b>Proposed Side &amp; Rear Extension</b>				
<b>Existing Plans &amp; Elevations</b>				
<b>Rev</b>				
<b>01 X</b>				