


SECTION B-B

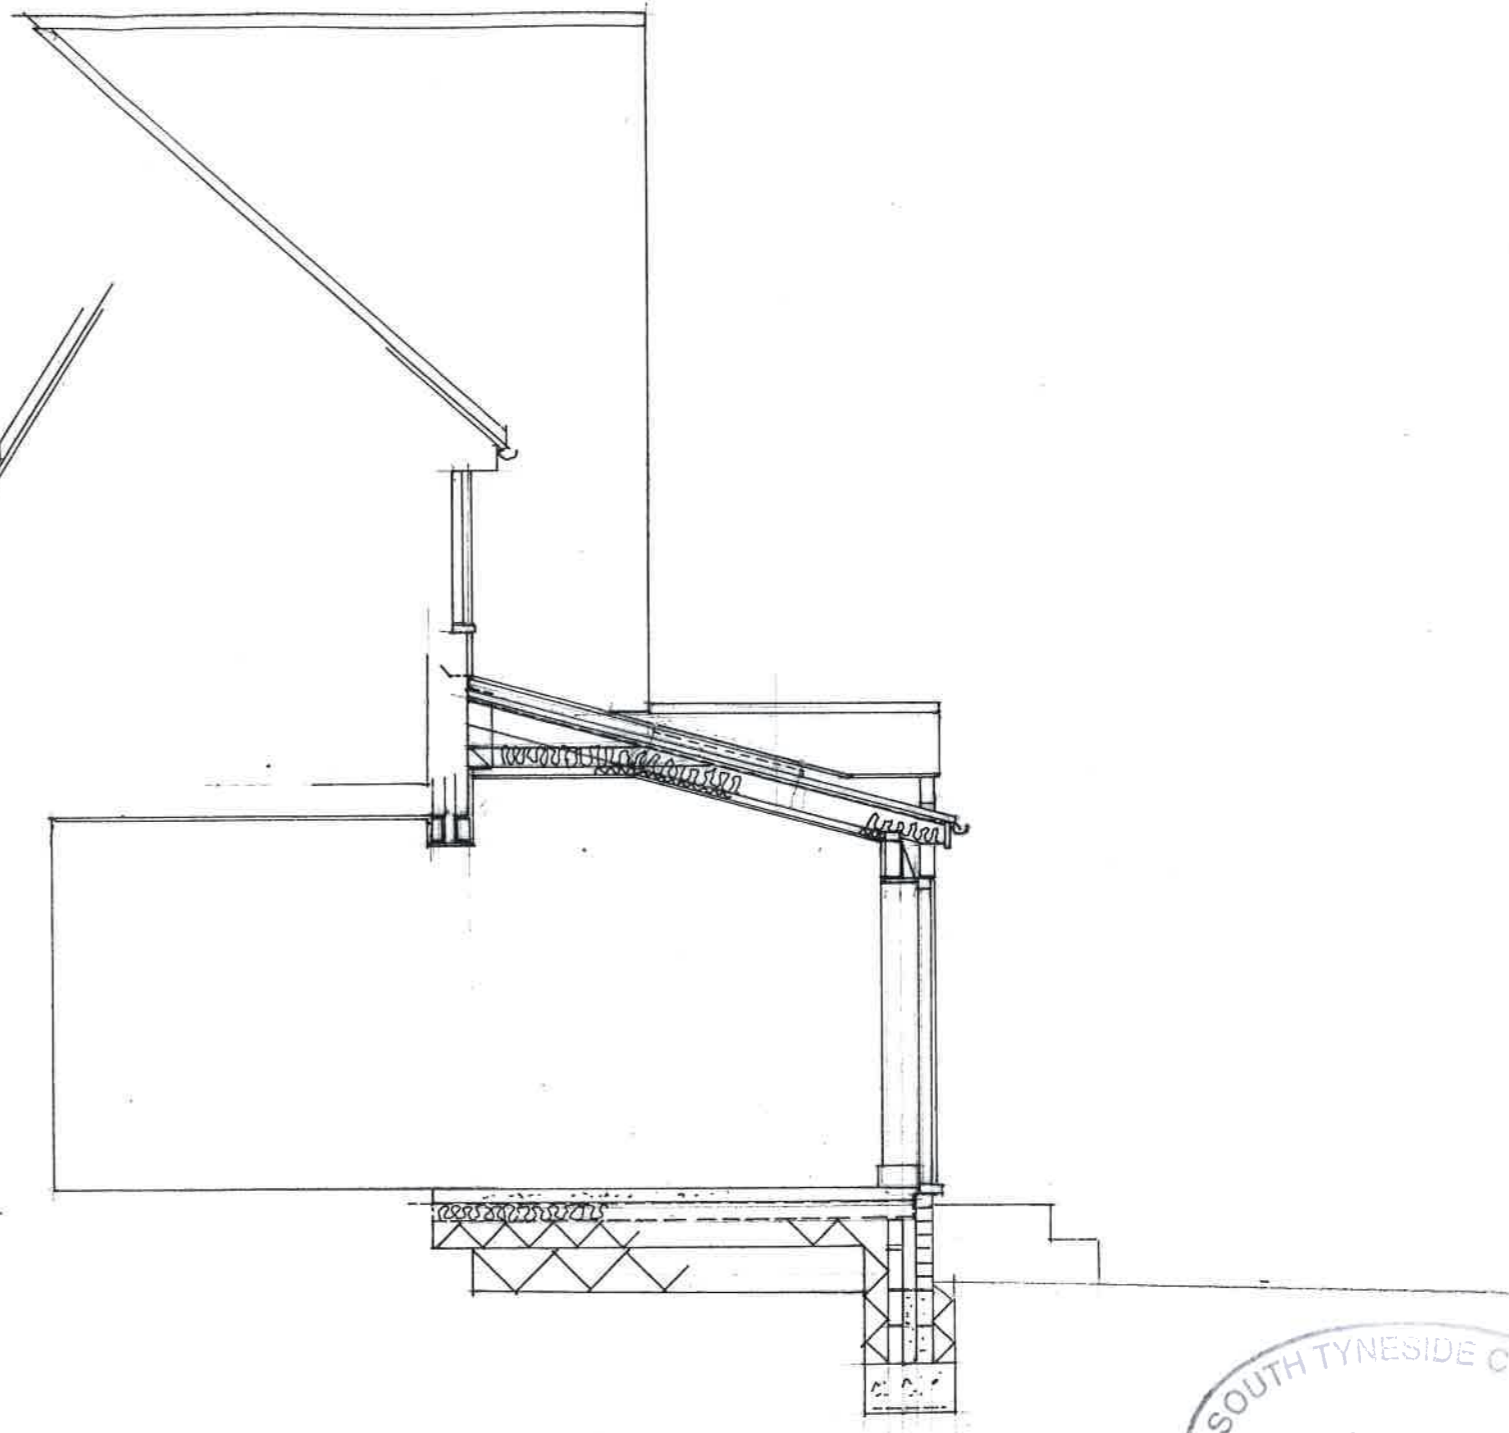

SECTION A-A



PROPOSED EXTENSION TO PROPERTY AT
11 FIELDSIDE WHITBURN SR6 7LA

PLANS AS PROPOSED

Scale 1:50

STO 110 / 16 REF

J Martin Architect

12 Marsden Road South Shields Tyne and Wear NE34 6DF
0191 4547321 0791 731 5056