


ANTENNA DETAILS

SCALE 1:20


EXISTING TOWER TO BE REPLACED WITH SIMILAR SW TOWER ON NEW FOUNDATION. ANTENNA AND FEEDERS TO BE REPLACED.

NEW LNA'S TO BE INSTALLED FOR NEW CABINET

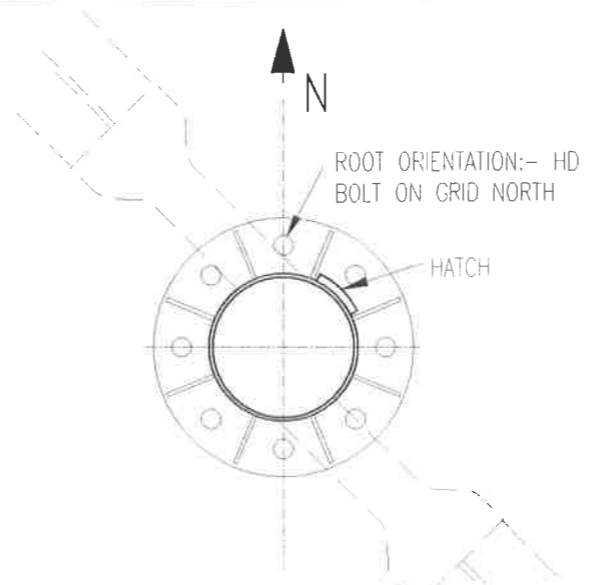

TOWER ORIENTATION

SCALE 1:20

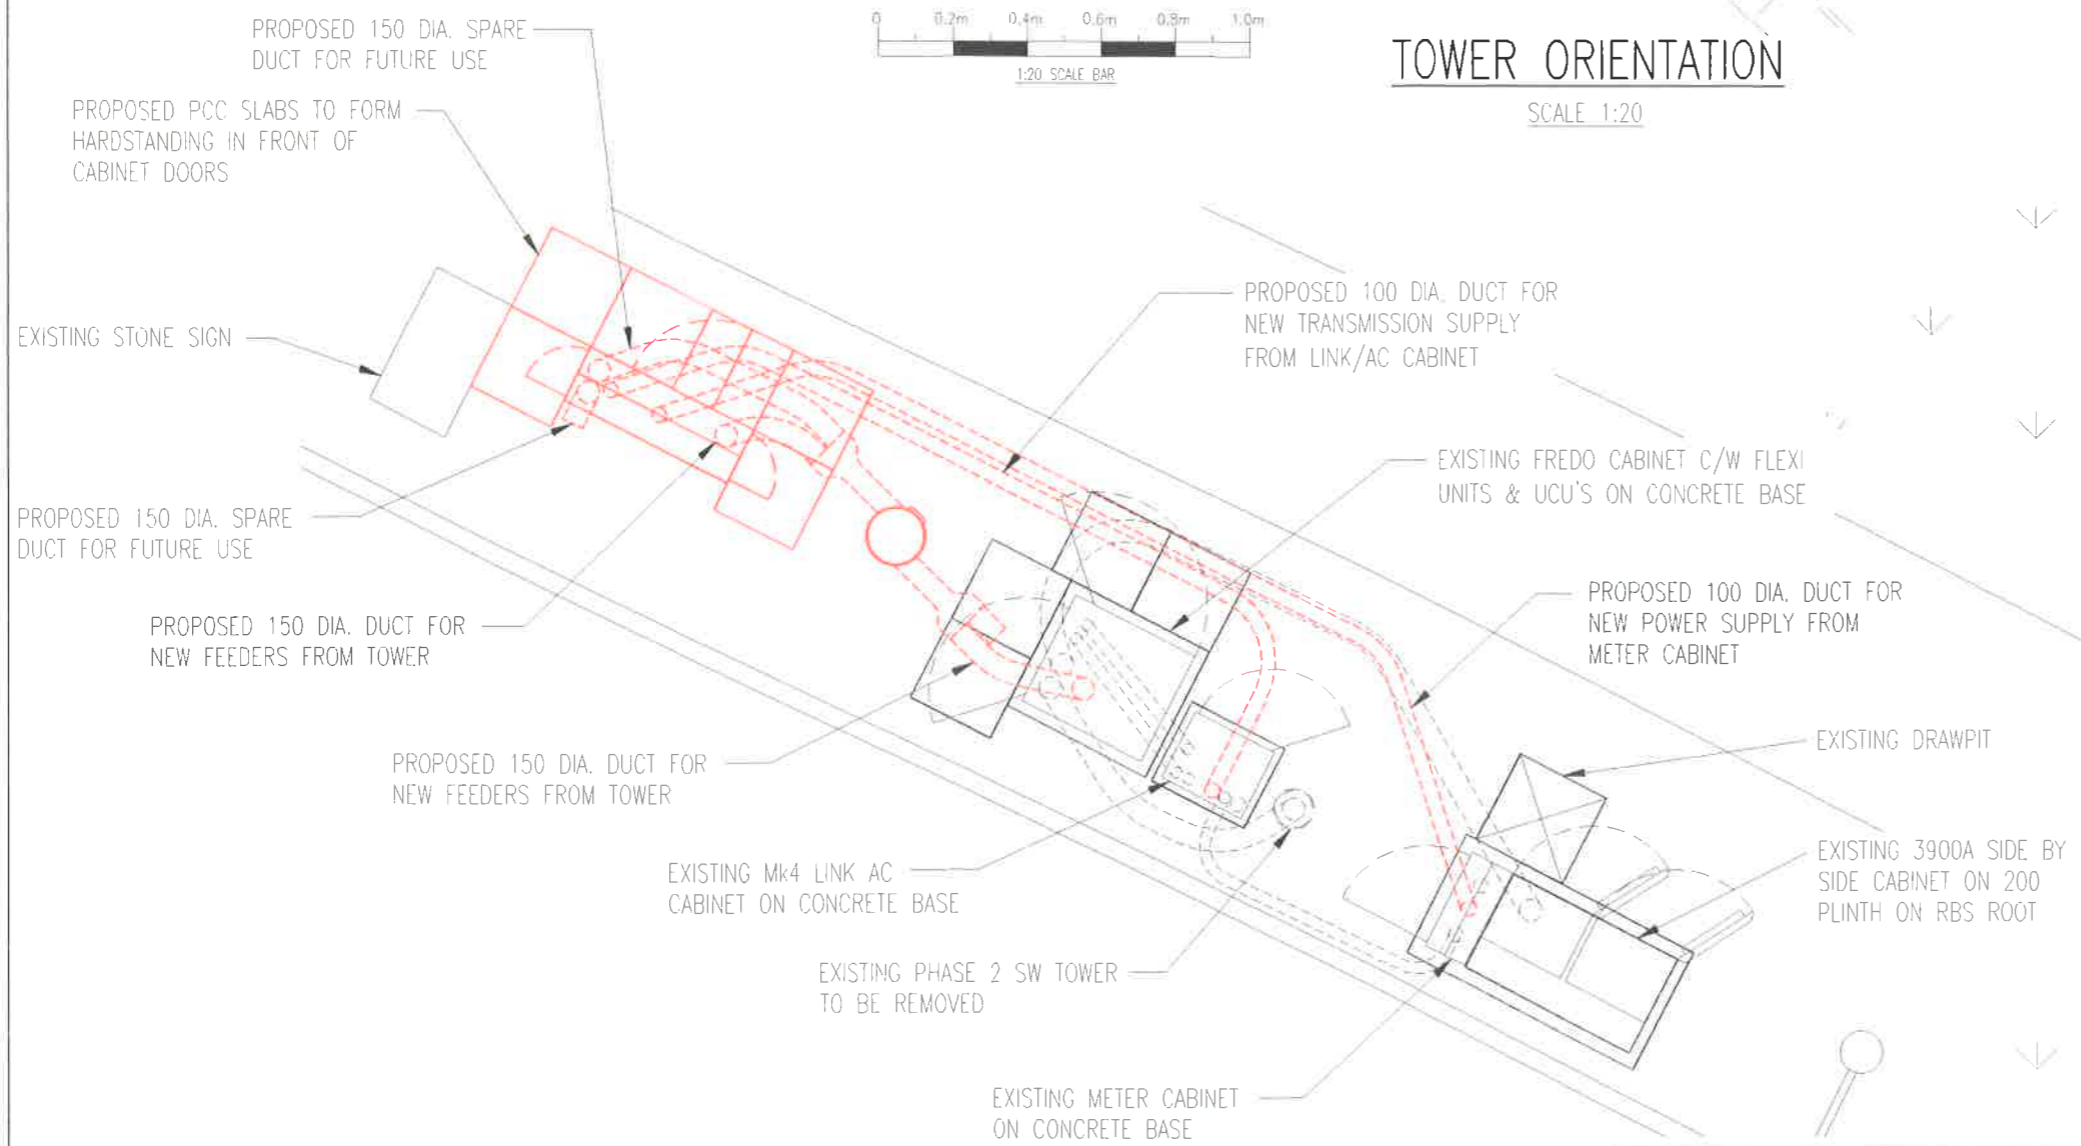

EQUIPMENT LAYOUT

SCALE 1:50



LOCATION OF TRANSMISSION EQUIPMENT SUBJECT TO CHANGE/UPGRADE. CONTRACTOR TO VERIFY CONNECTION POINT FROM LIVE TX INFORMATION AND ON SITE PRIOR TO DUCT INSTALLATION

NOTE. PROPOSED POGONA CABINET TO BE INSTALLED STRICTLY IN ACCORDANCE WITH MANUFACTURERS DETAILS. REFER TO DESIGN GUIDE FOR ELECTRICAL, EARTHING, TRANSMISSION, ALARM DETAILS, ETC. NEW 40A BREAKER TO BE INSTALLED IN EXISTING DISTRIBUTION BOARD FOR POGONA POWER SUPPLY. MAKE OF BREAKER MUST MATCH MAKE OF DB

RD10091 (R1.0) COV. CONFIG.	RD10009 (R1.0) CONFIG.
NO CONFIG	NONE

DESIGN CHECKS TO BE CARRIED OUT ON EXISTING TOWER FOUNDATION PRIOR TO INSTALLATION OF NEW TOWER



STO 111 / 16 / TPN

A2	PROPOSED PHASE 4 SW TOWER REVISED TO PHASE 5 SW TOWER AND POSITION AMENDED	27.01.16	I.P.	REM
A1	ISSUED FOR APPROVAL	03/11/15	CDH	REM
No.	Revision	Date	By	ckd



6 Anglo Office Park
67 White Lion Road
Amersham
HP7 9FB
Tel: 01494 762 923
Email: info@mbnl.co.uk



WHP Wilkinson Helsby
Unit 1 Maple Park
Lowfields Road, Leeds
LS12 6HH
Tel: 0113 3023550 Fax: 0113 2876834
e-mail: info@wilkinson-helsby.co.uk

Site Name & Address:
NEAR LAMP 1724
SHIELDS ROAD, CLEADON
SUNDERLAND, SR6 7PX

Title:
PROPOSED TELECOMMUNICATIONS
STREETWORKS UPGRADE
EQUIPMENT LAYOUT

Purpose of Issue:
APPROVAL

Drawing No:
STY008 - 03

Cell No: 74020 MBNL Ref: STY008

Issue: A2	Scale: AS STATED	Ch'd: REM	Date: 03/11/15
Drn: CDH	Date: 22/10/15	App: REM	Date: 03/11/15