


PROPOSED FRONT ELEVATION (DWELLINGS 1-4)

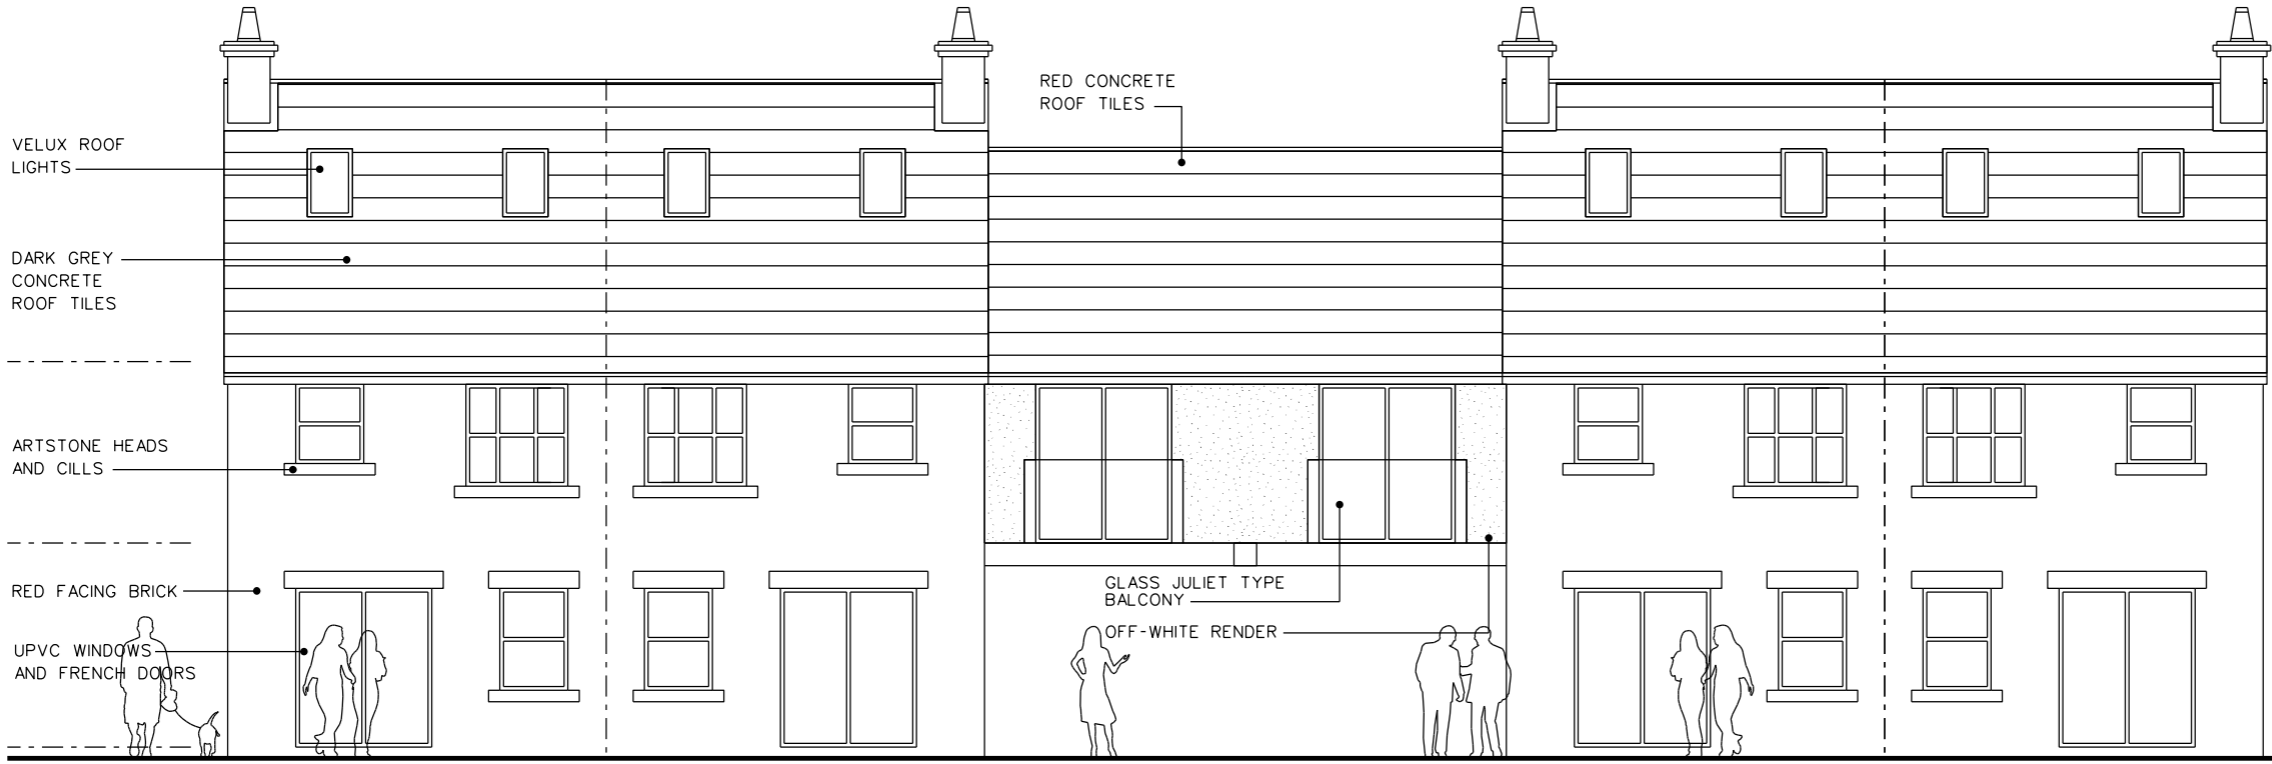

PROPOSED REAR ELEVATION (DWELLINGS 1-4)