


**EXISTING SITE LAYOUT  
SCALE 1:200**



**PROPOSED SITE LAYOUT  
SCALE 1:200**

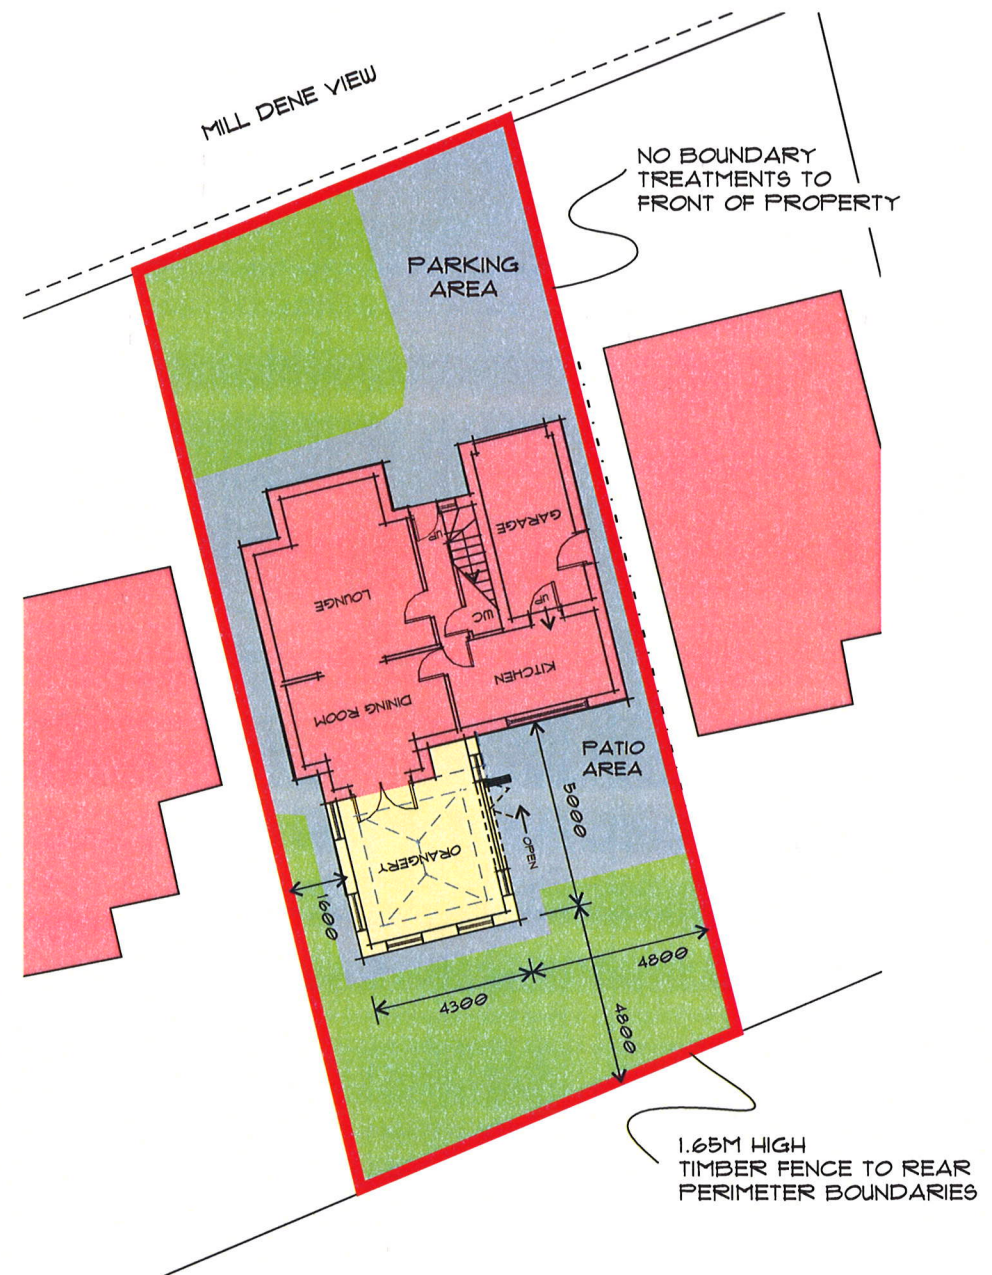

**Mark  
English  
Architecture**

REVISION	V2
SCALE	1:1250 AT PAGE SIZE A3
DRAWING NO.	303-650-1
PROJECT	ORANGERY TO REAR
CLIENT	MR & MRS YOUNG
SITE ADDRESS	26 MILL DENE VIEW JARROW TYNE & WEAR NE32 5TX