

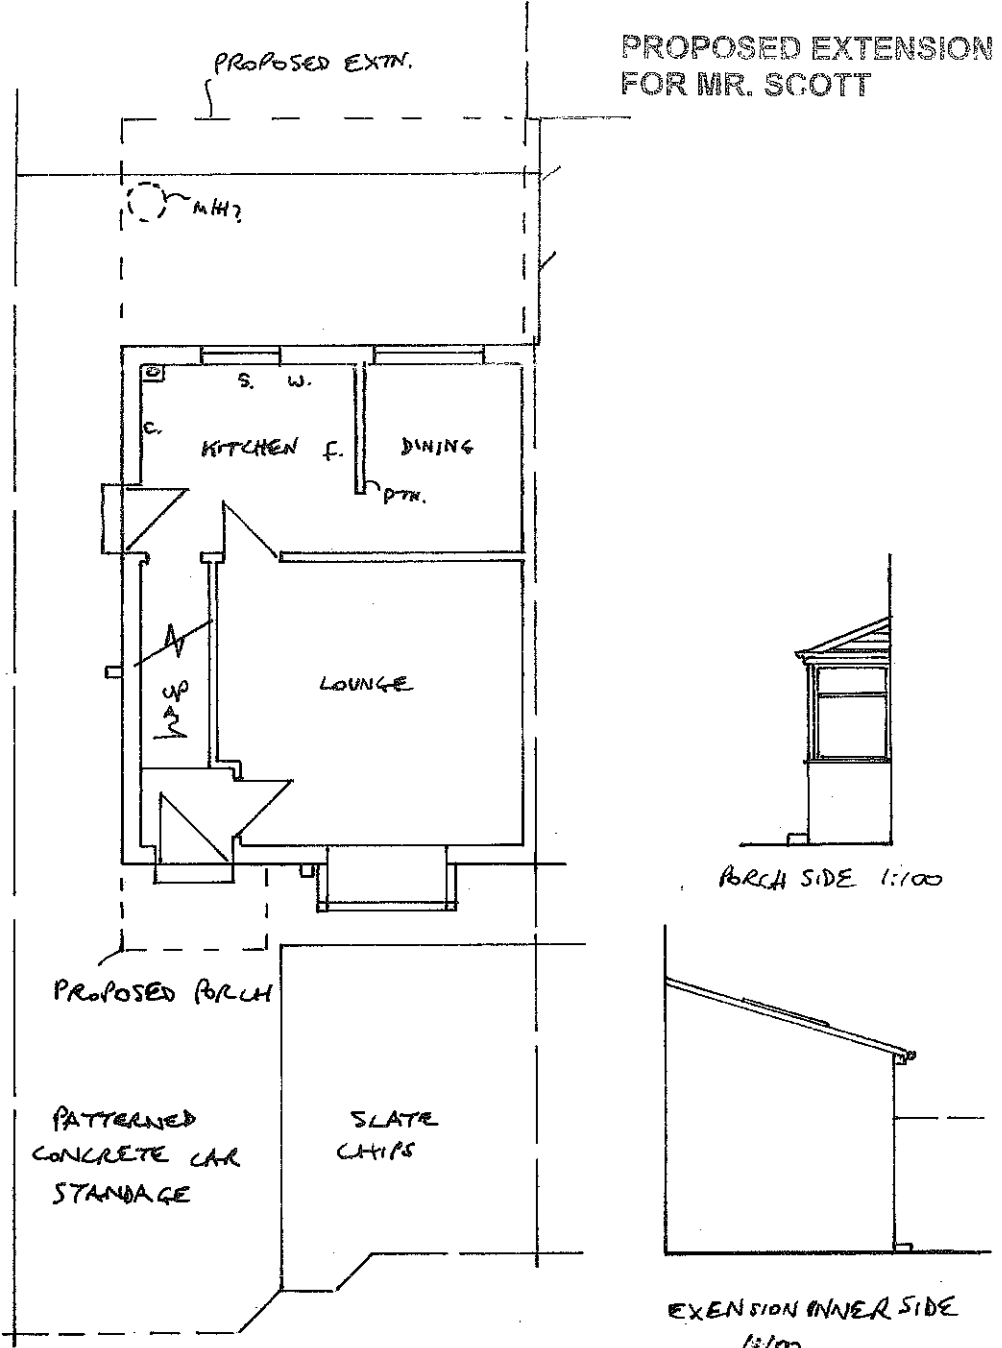
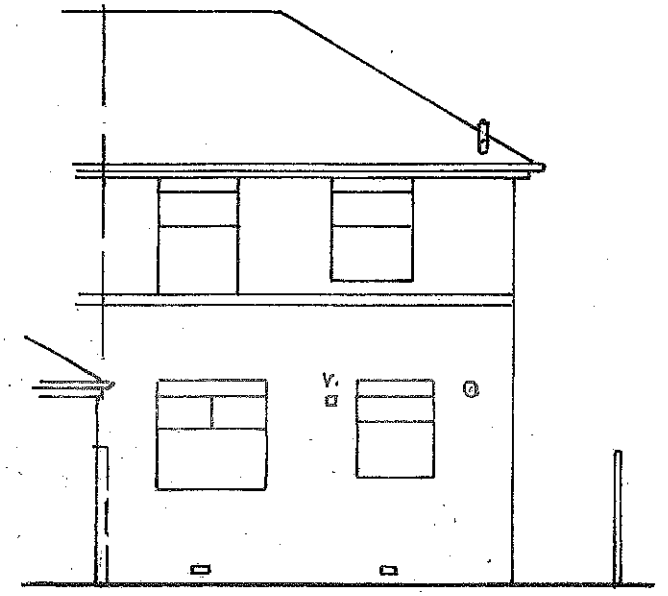
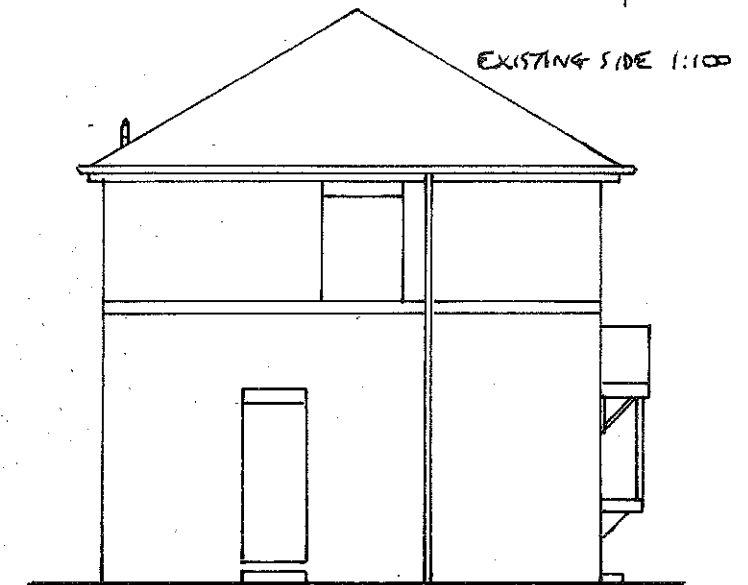
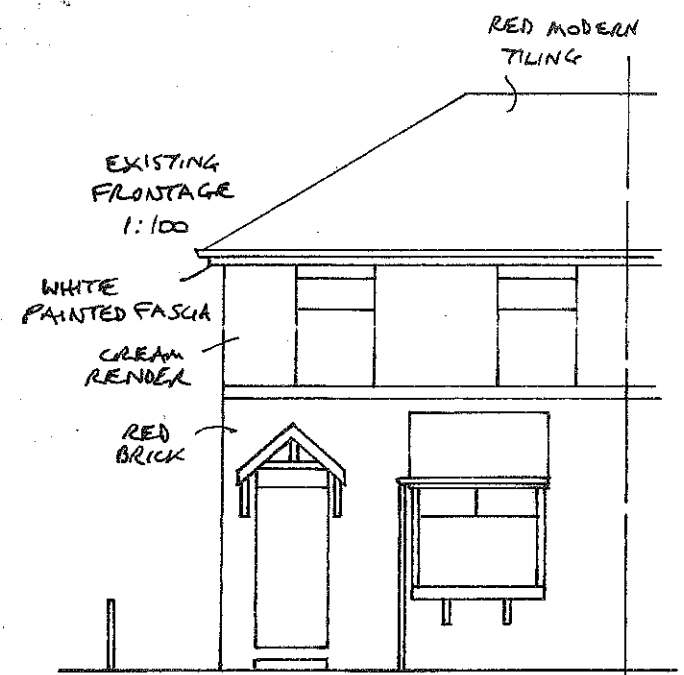


PROPOSED EXTENSION TO 59 REDBERRY WAY, S. SHIELDS
FOR MR. SCOTT
DRG NO 0777/1575/028

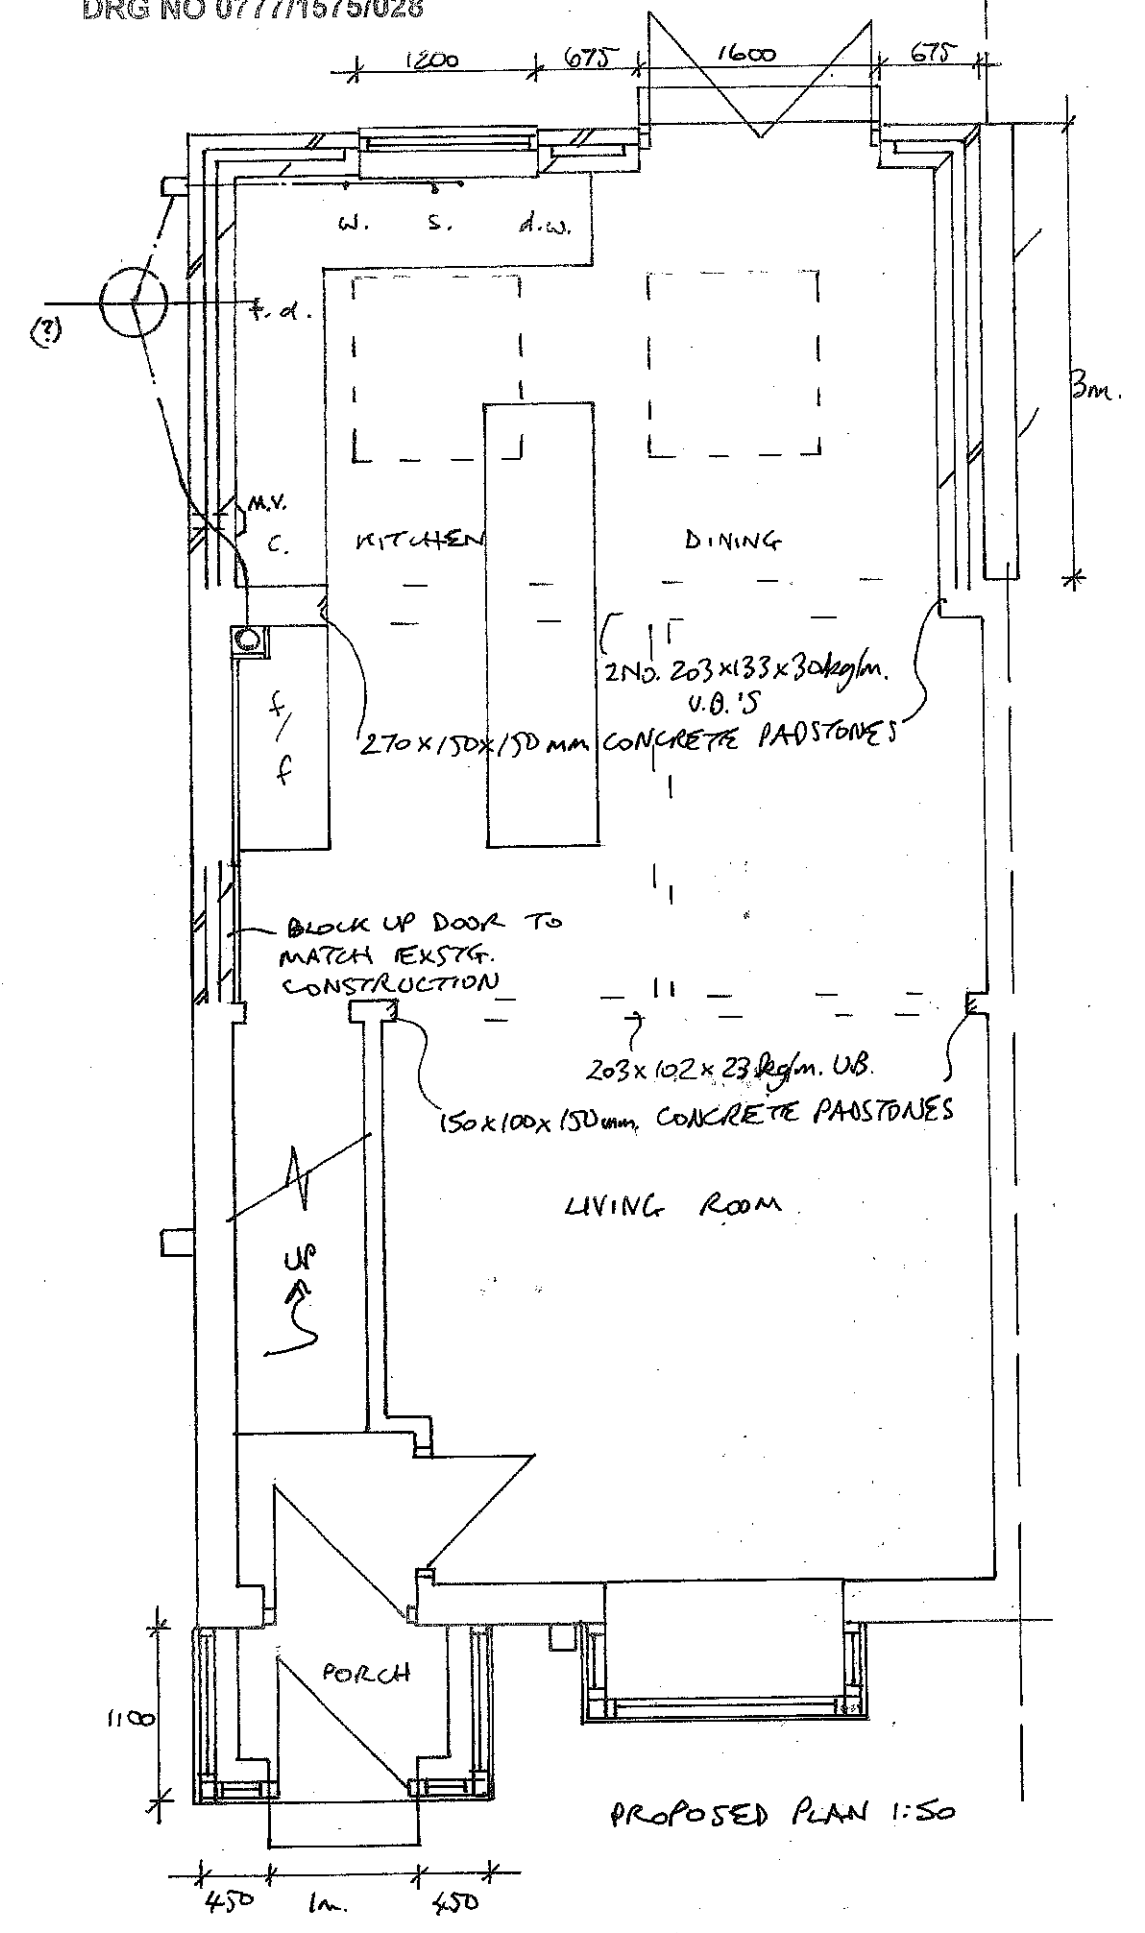

EXISTING PLAN 1:100

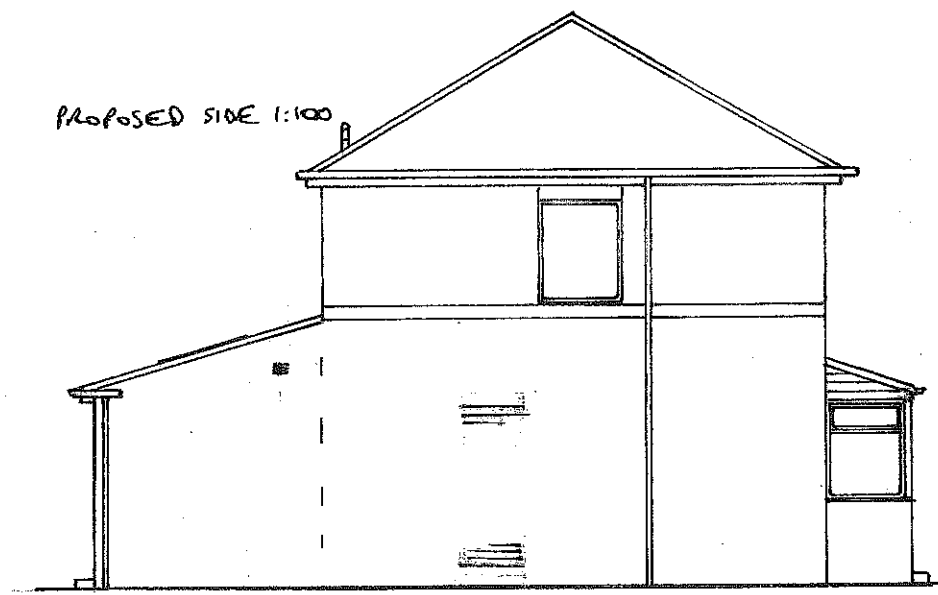

PROPOSED PLAN 1:50