

PROPOSED EXTENSION TO 18 CENTRAL GARDENS, S. SHIELDS
FOR J. WOODHOUSE
DRG NO 2


REV. A - REAR 1/3/16
B - 3m. MAX. HT.
C - LEVELS 6/5/16

PROPOSED FRONTAGE
1:50



PLAIN TILED BAY.
RENDER/FACING BRICK TO MATCH
EXISTING AS CLOSELY AS POSSIBLE.
DARK GREY OR BLACK FASCIA/
DOOR/WINDOW FRAMING TO BE AGREED.

PROPOSED REAR 1:50

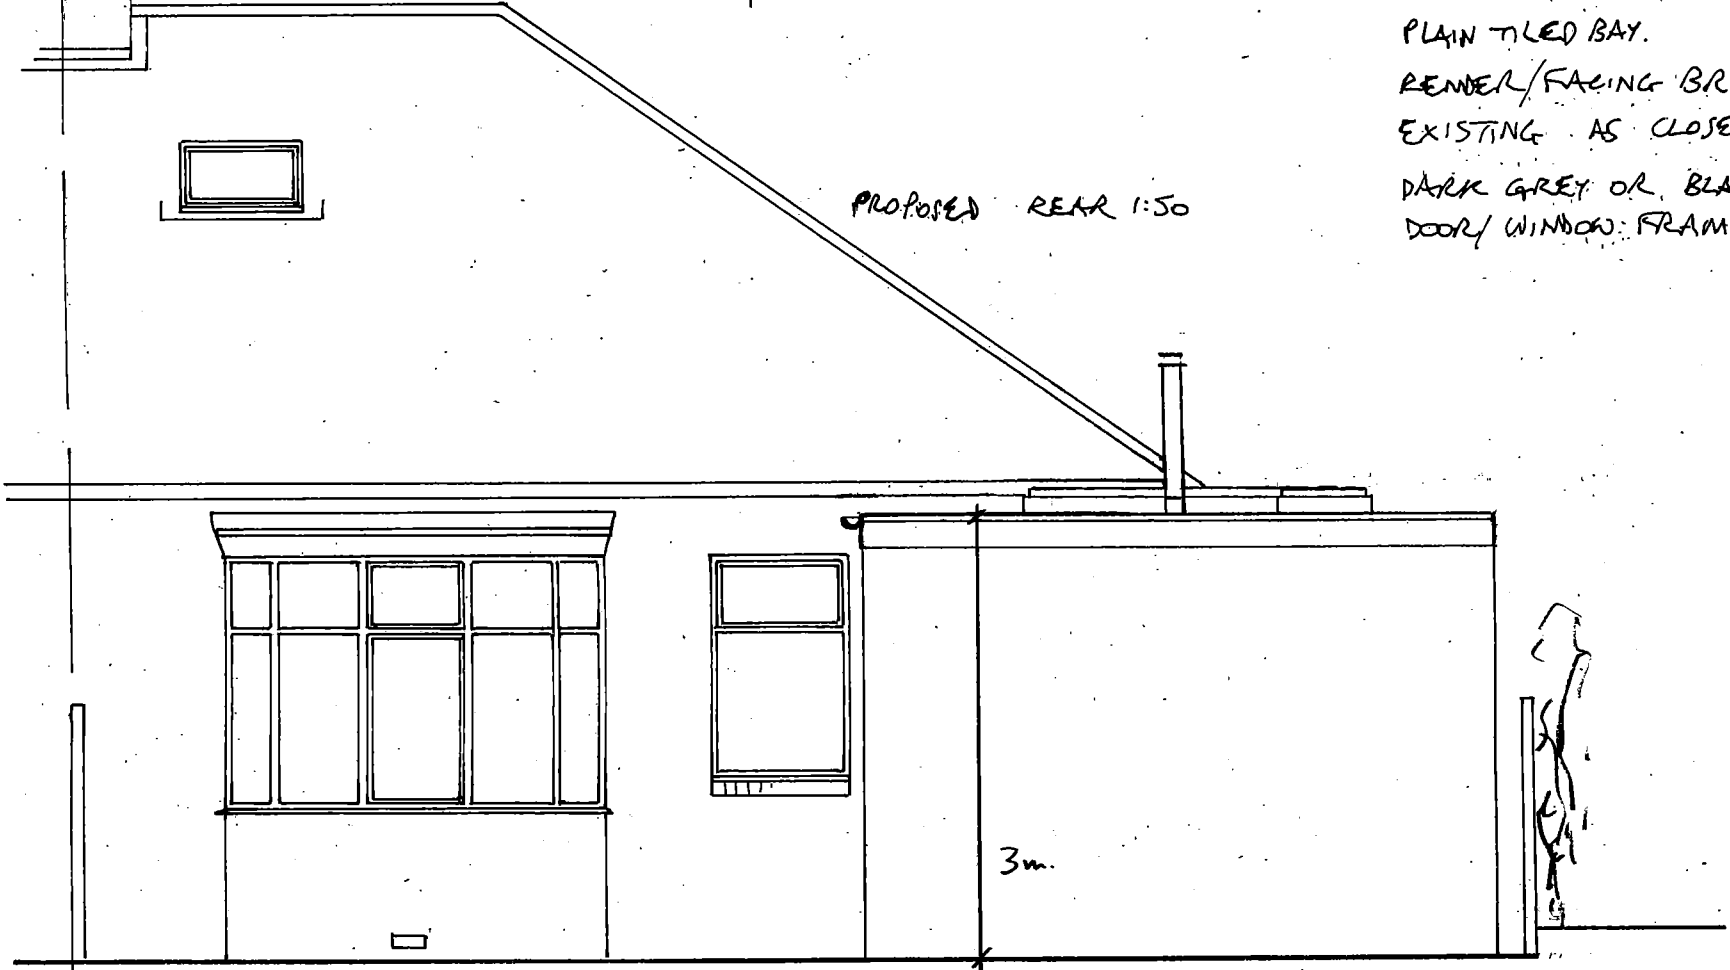


EXISTING SIDE 1:100

EXISTING TRELLIS/
CLIMBING PLANTS

EXISTING FENCE/
SHRUBBERY

EXISTING FENCE/
CONIFERS

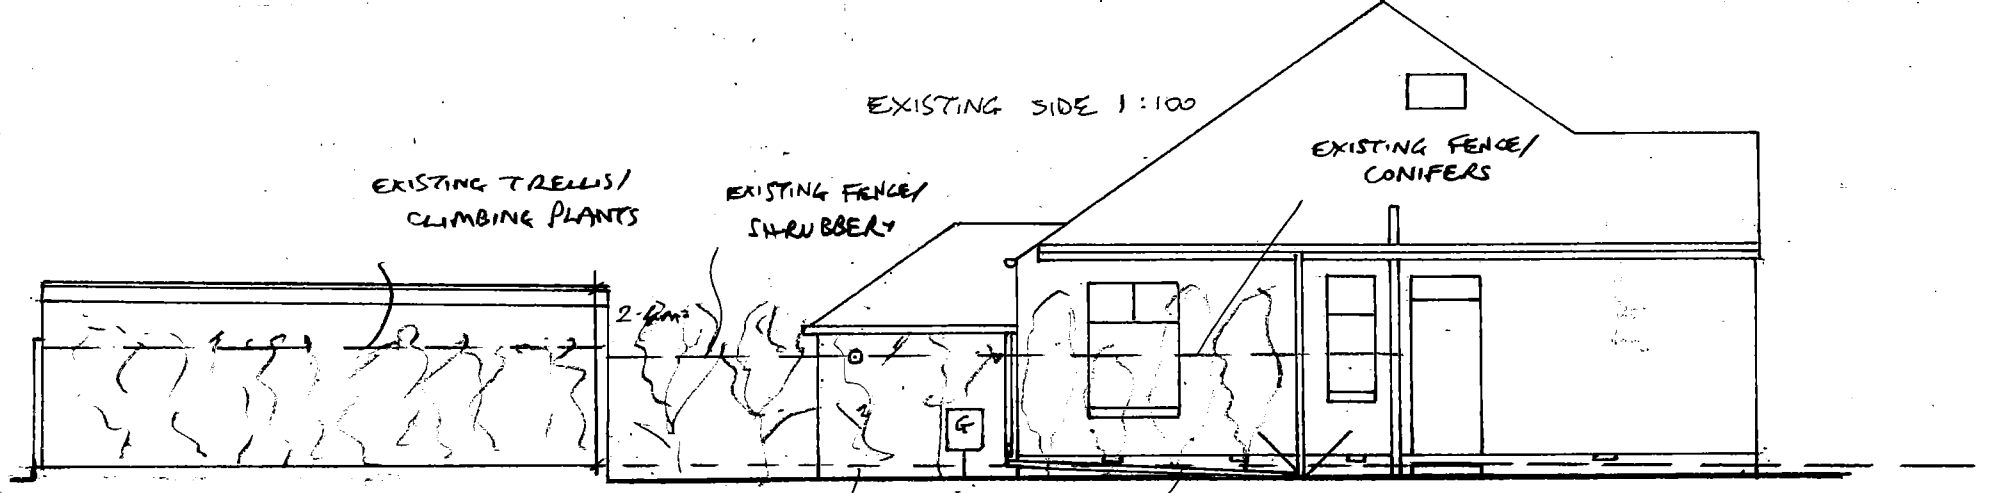

ADJ. GROUND LEVEL

PROPOSED SIDE 1:100

