



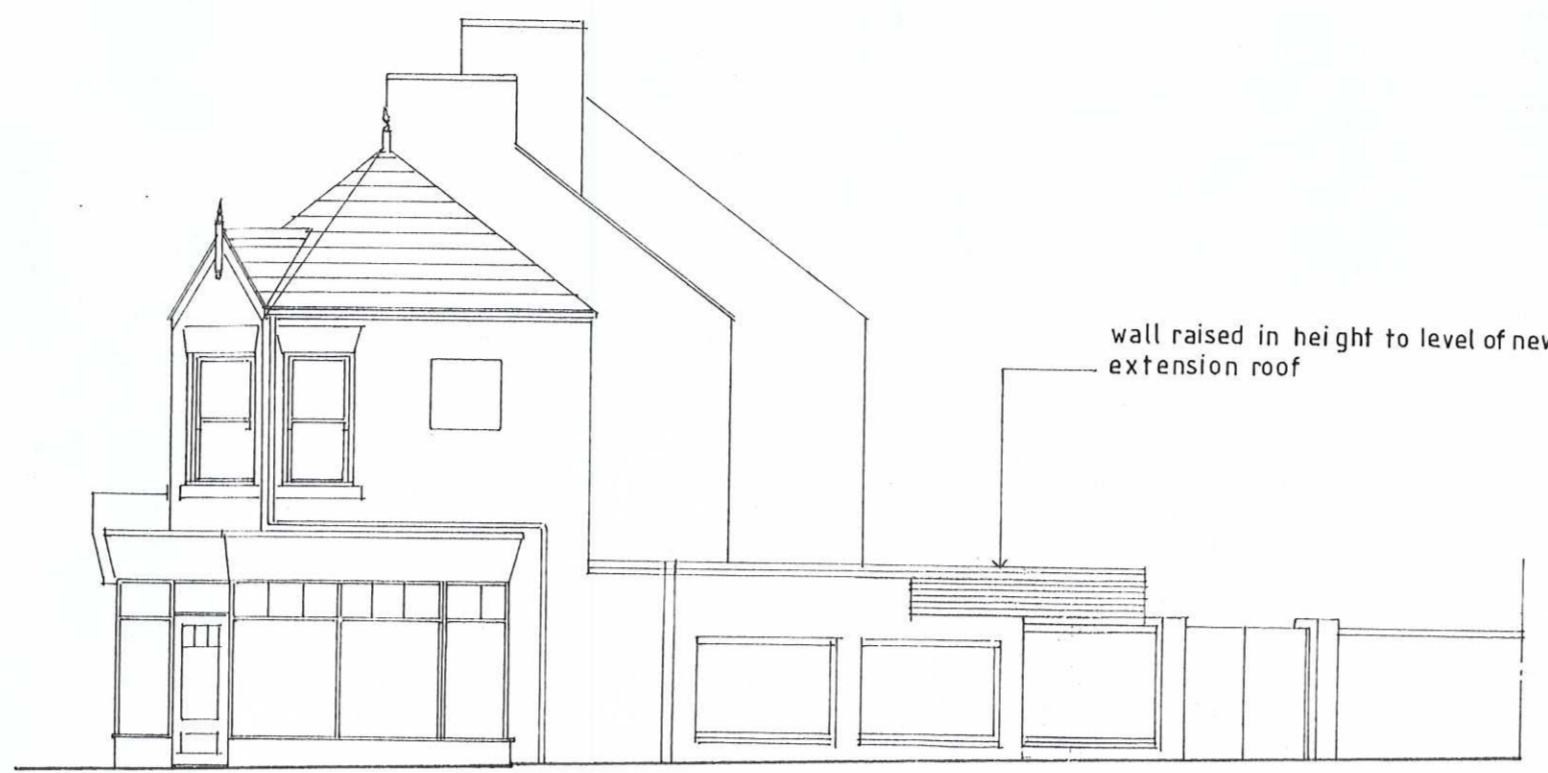


NORTH ELEVATION




WEST ELEVATION

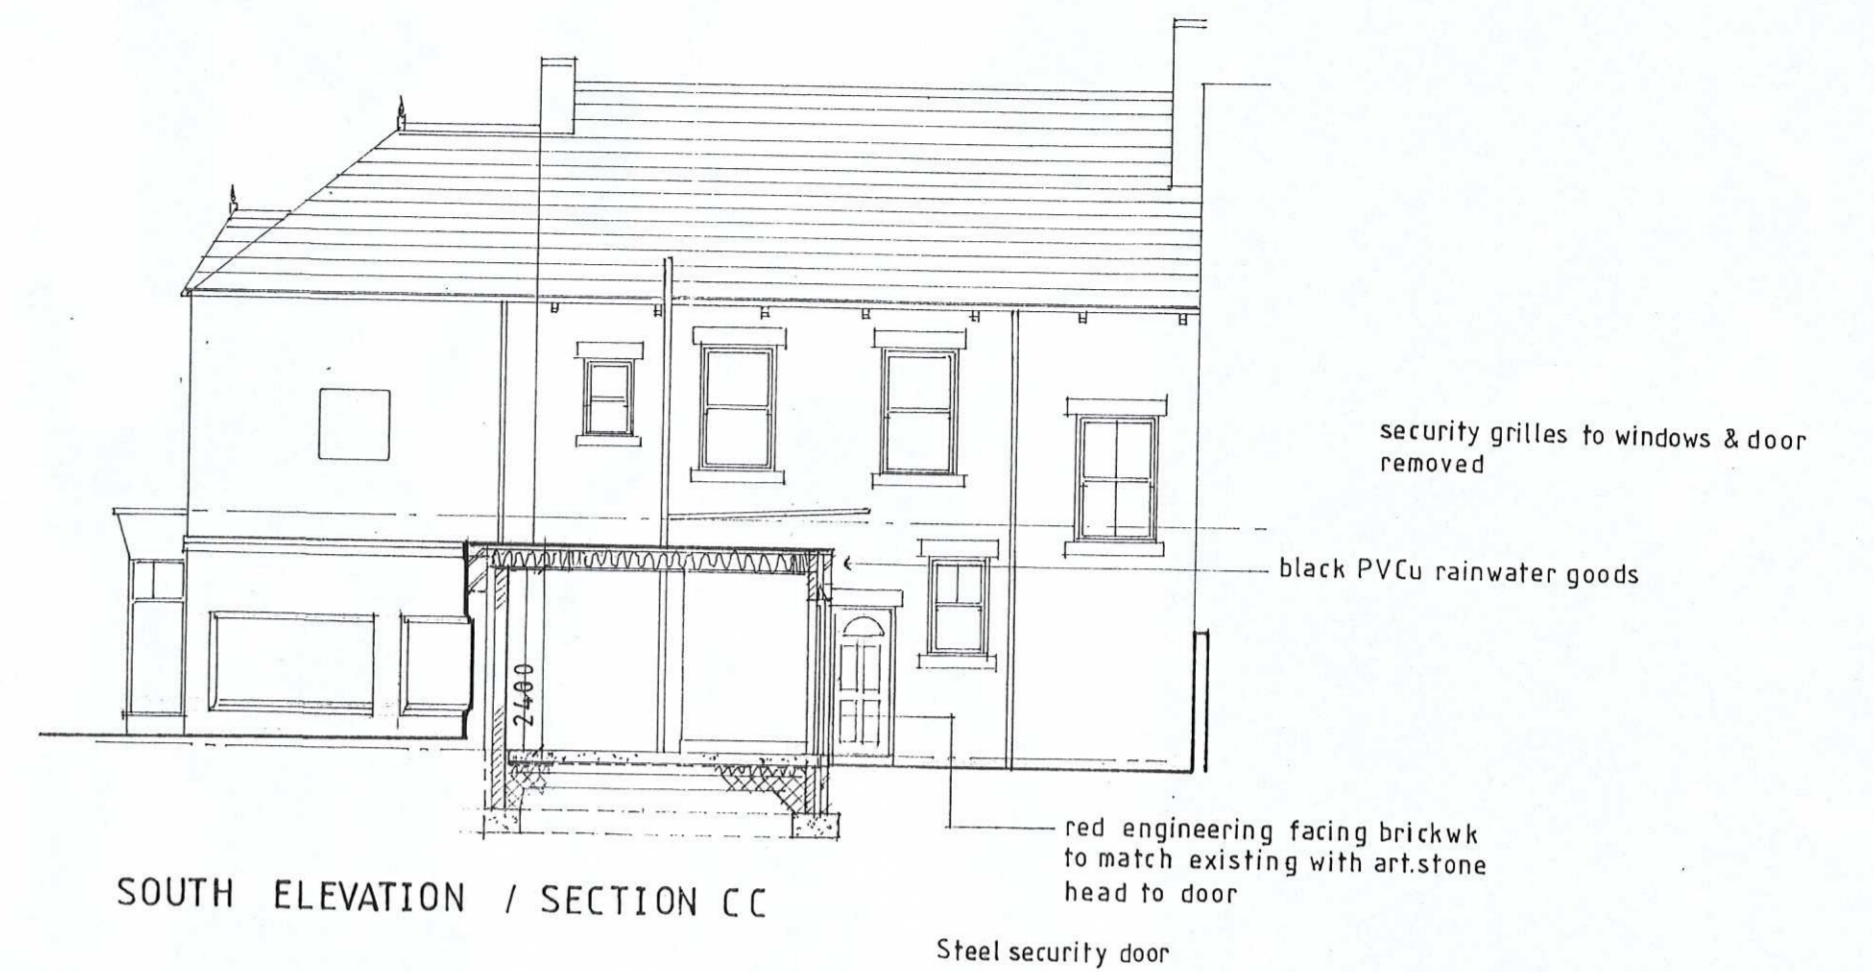


SOUTH ELEVATION / SECTION CC

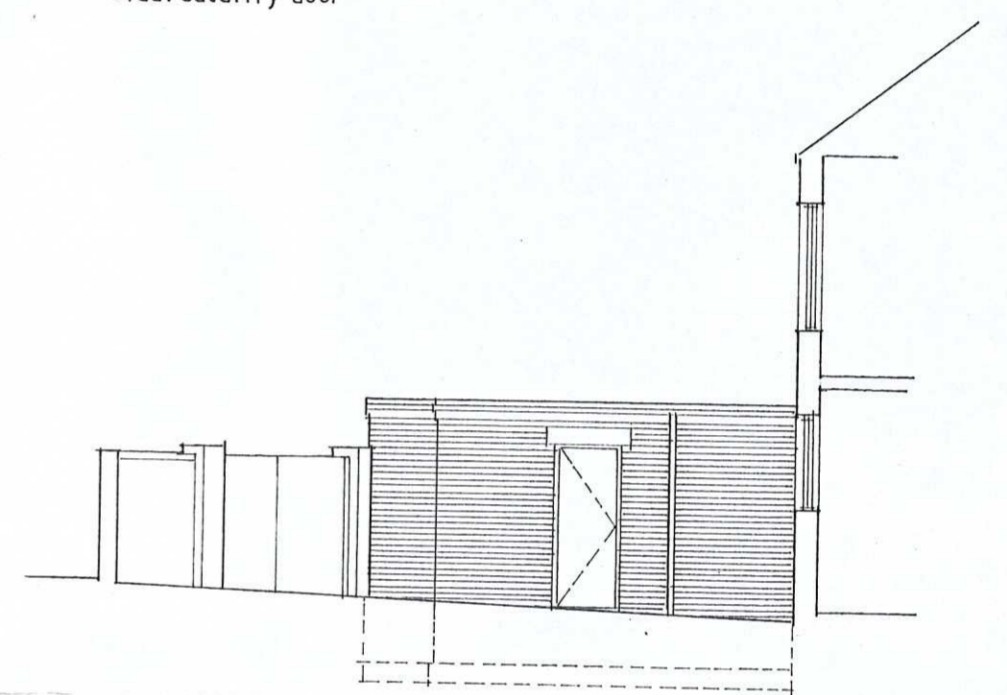


EAST ELEVATION / SECTION DD

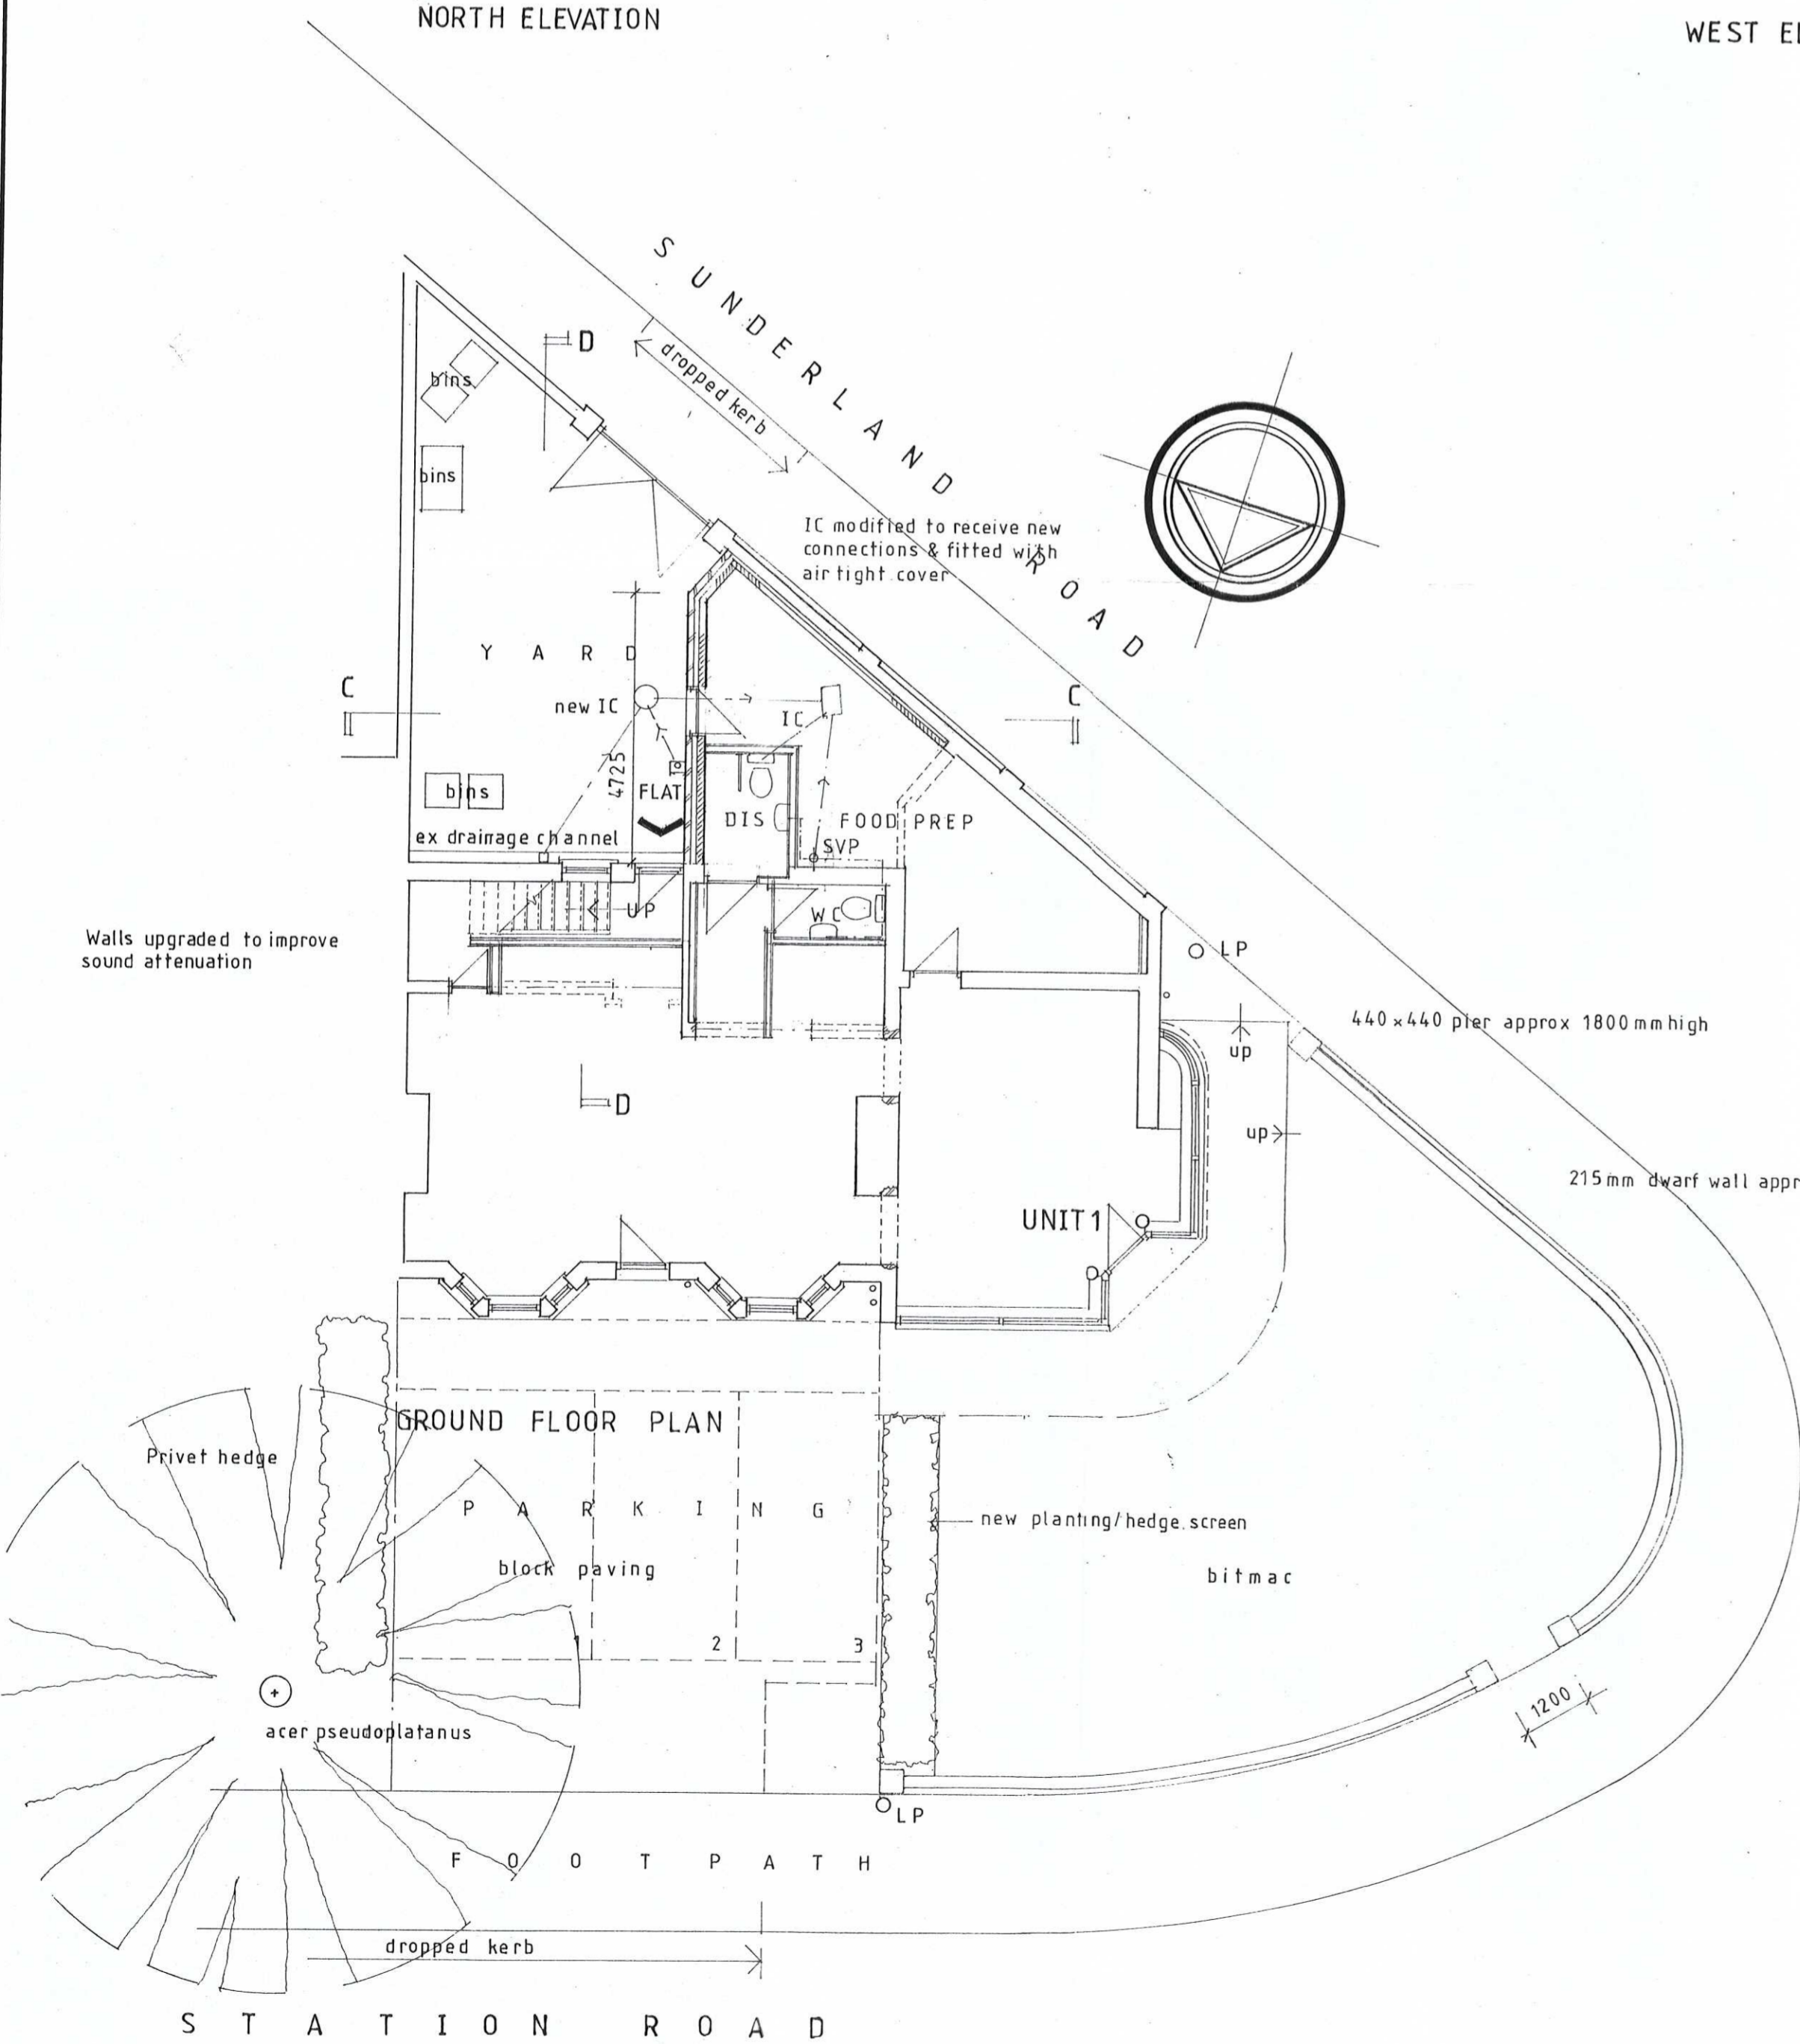

GROUND FLOOR PLAN

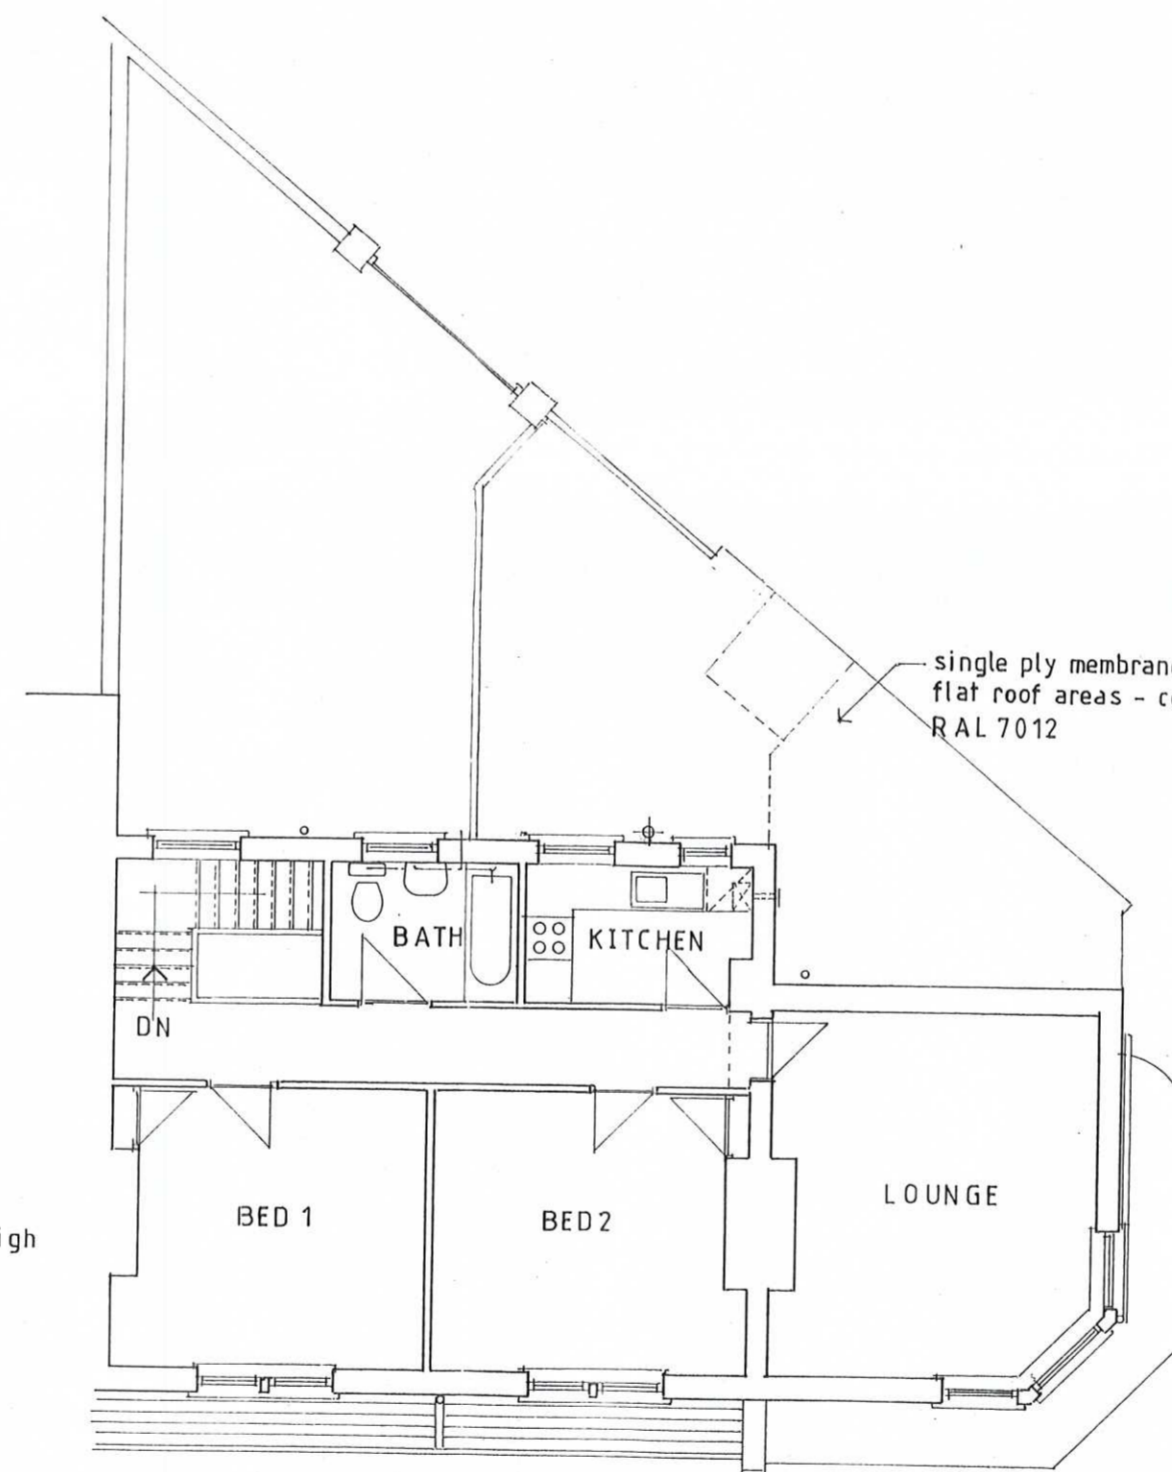

FIRST FLOOR PLAN

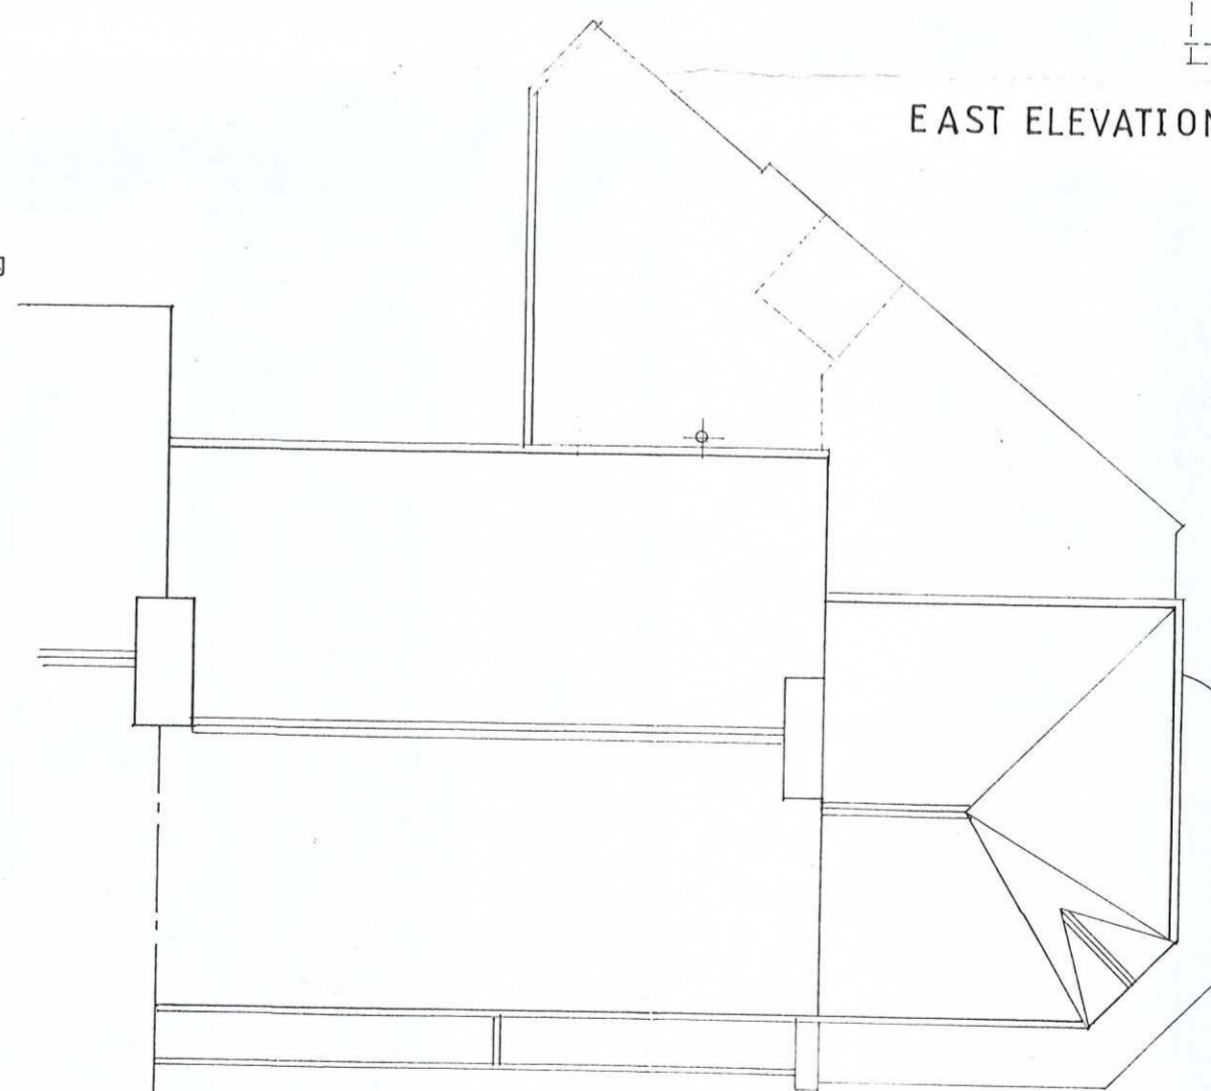

ROOF PLAN

**AMENDED**  
ST/15/16/JFC  
**PLAN**

AMENDMENTS  
A 12/5/16 Layout revised to Clients requirements



PROPOSED ALTERATIONS & EXTENSIONS TO  
No1 ST. BEDES STATION ROAD EAST BOLDON

PLANS ELEVATIONS & SECTIONS  
AS PROPOSED

GRAY o FAWDON + RIDDLE ARCHITECTS  
THE QUADRUS CENTRE • WOODSTOCK WAY • BOLDON BUSINESS PARK NE 35 9PF • TEL 51974.60

1 : 100

598/2 A

A 12/5/16

1

1

