


ADDITIONAL INFORMATION

ST/0158/16/FC

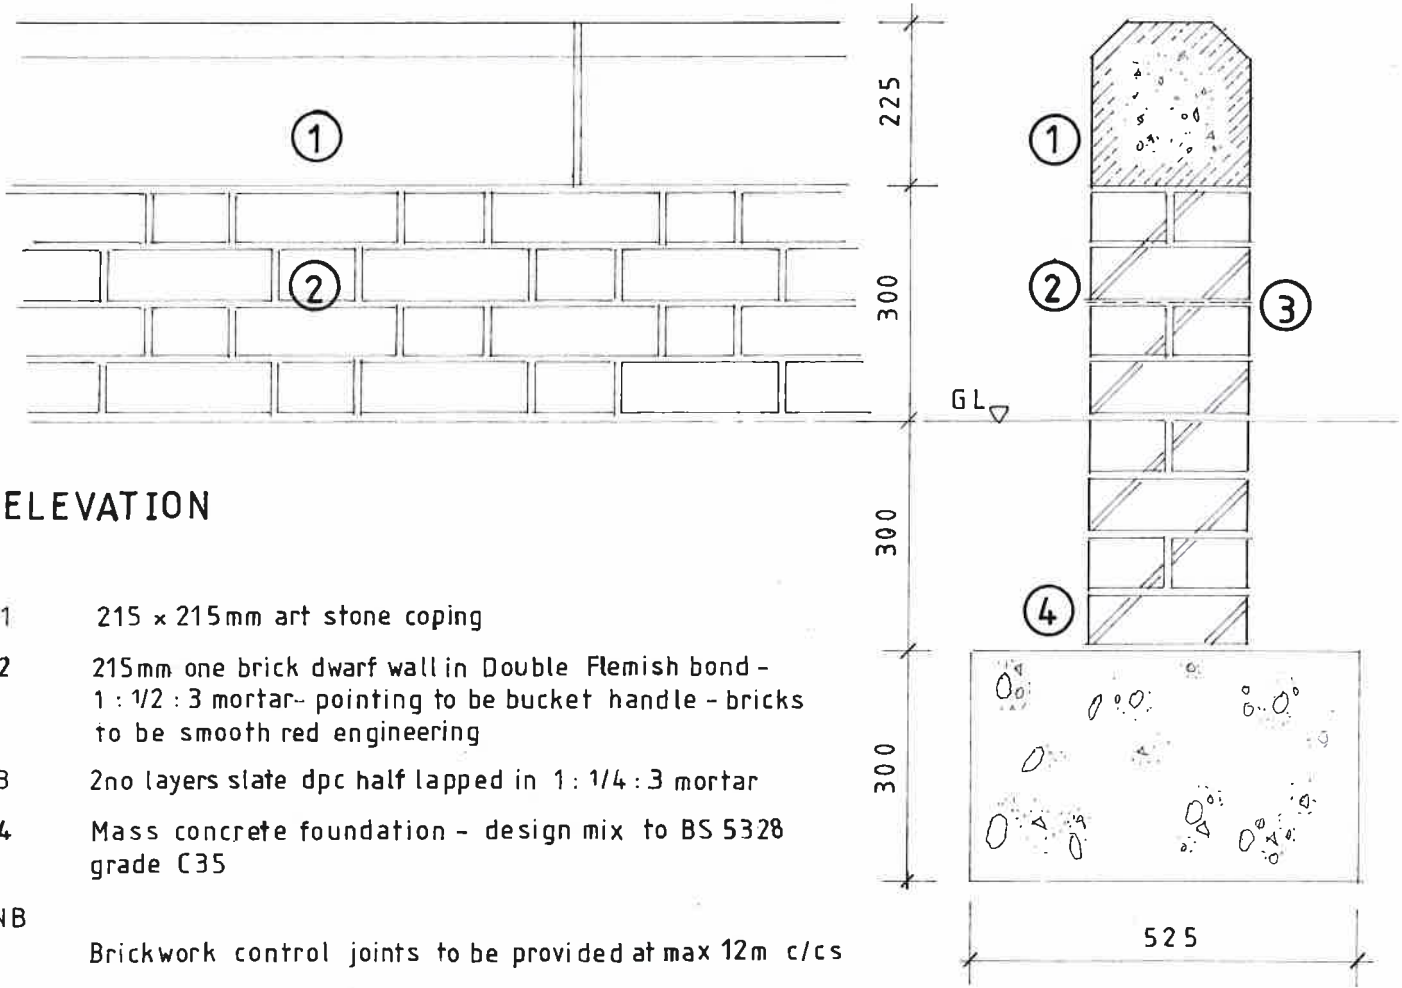

**ELEVATION**

- 1 215 x 215mm art stone coping
- 2 215mm one brick dwarf wall in Double Flemish bond - 1 : 1/2 : 3 mortar- pointing to be bucket handle - bricks to be smooth red engineering
- 3 2no layers slate dpc half lapped in 1 : 1/4 : 3 mortar
- 4 Mass concrete foundation - design mix to BS 5328 grade C35

NB Brickwork control joints to be provided at max 12m c/cs

**SECTION**



**DETAIL DWARF WALL WITH ART STONE COPING**

No1 ST BEDES STATION RD EAST BOLDON	1 : 10	598 /
-------------------------------------	--------	-------