


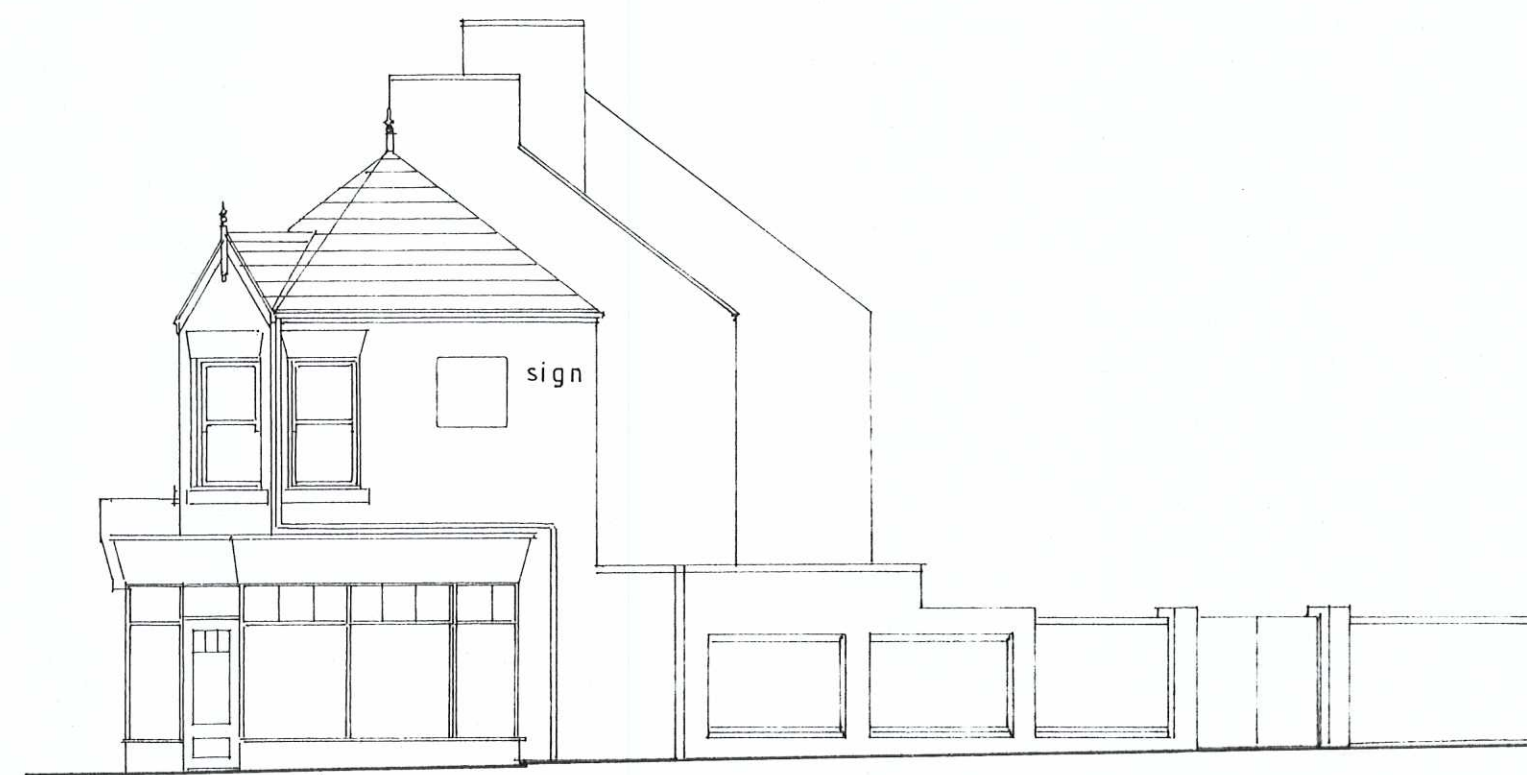

NORTH ELEVATION





WEST ELEVATION




SOUTH ELEVATION / SECTION AA

NB security grilles to windows & door not shown

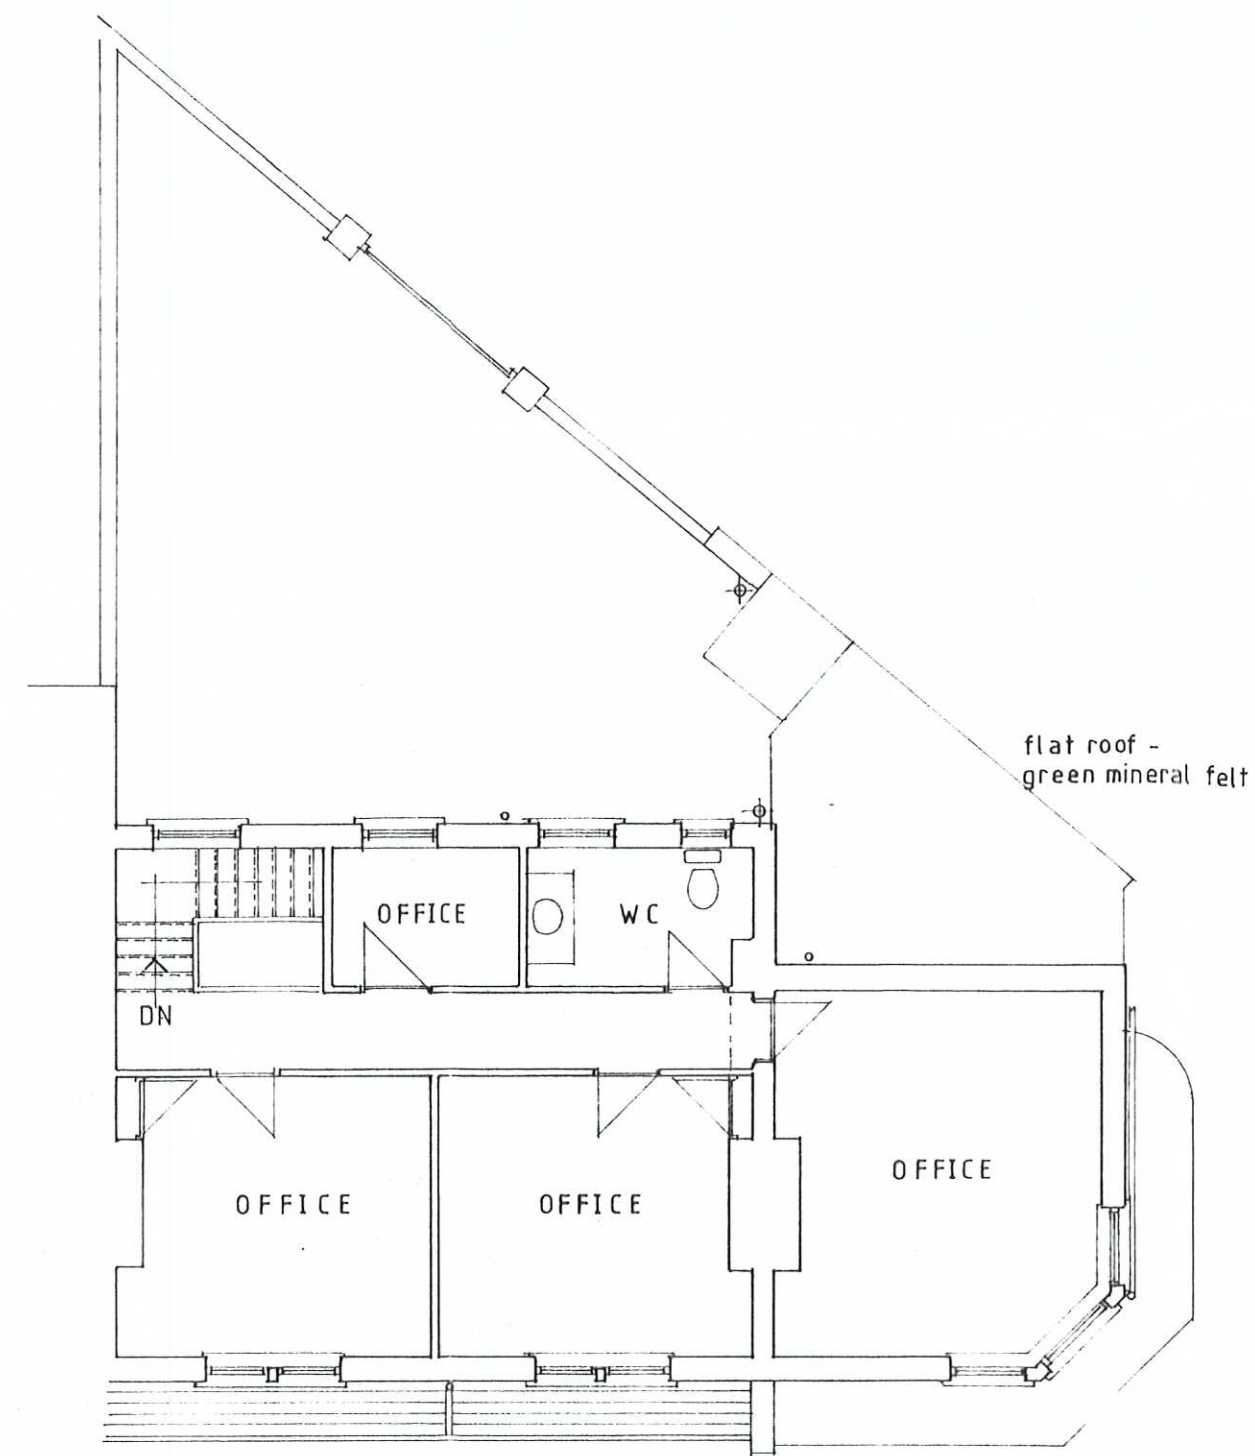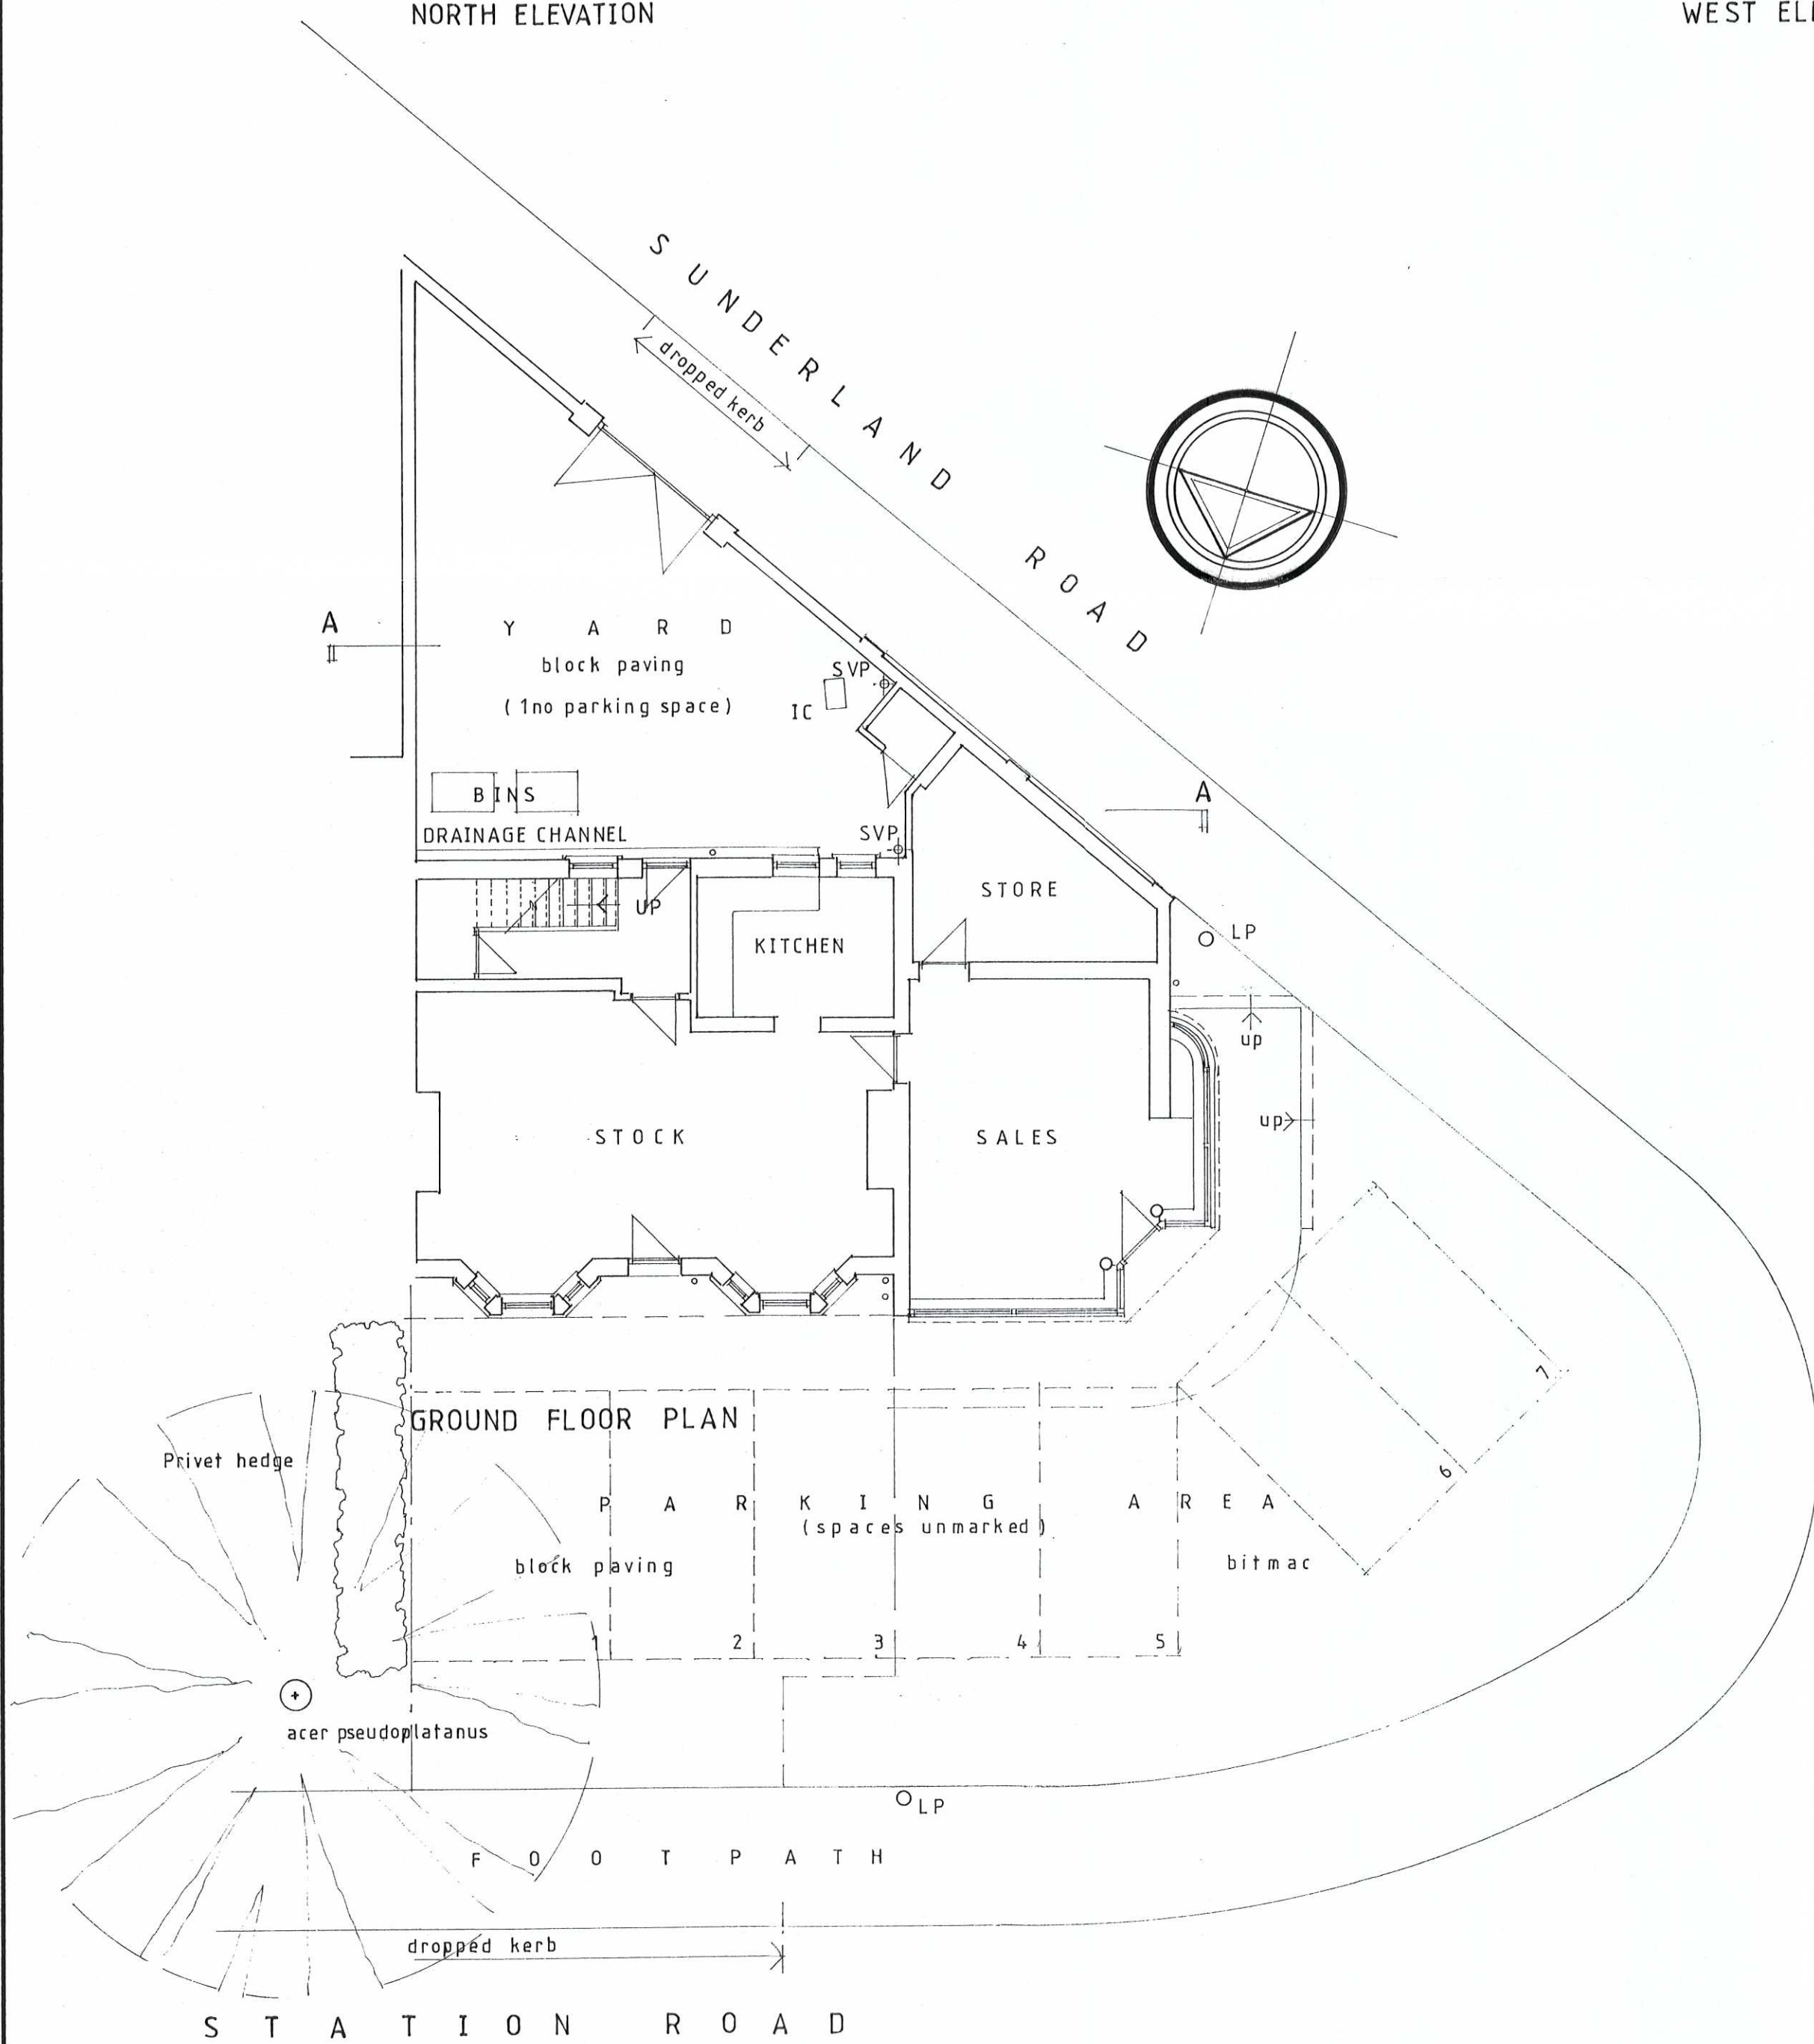

FIRST FLOOR PLAN

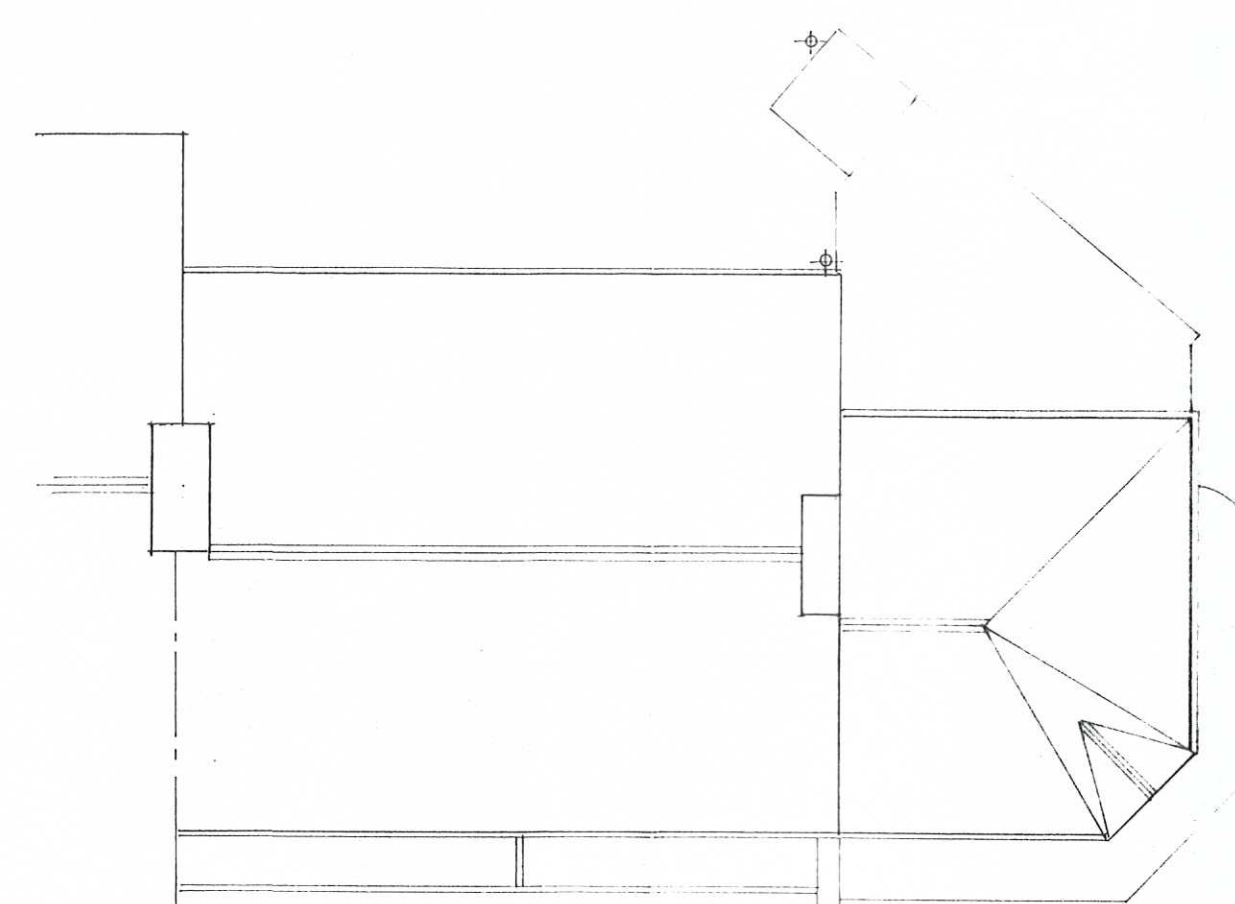

ROOF PLAN

ST0158 / 16 FUL



PROPOSED ALTERATIONS & EXTENSIONS TO
No1 ST. BEDES STATION ROAD EAST BOLDON

PLANS ELEVATIONS & SECTIONS
AS EXISTING

GRAY O FAWDON + RIDDLE ARCHITECTS
THE QUADRUS CENTRE • WOODSTOCK WAY • BOLDON BUSINESS PARK NE 35 9PF • TEL 51974 60

1 : 100 598 / 1