




NORTH ELEVATION




WEST ELEVATION

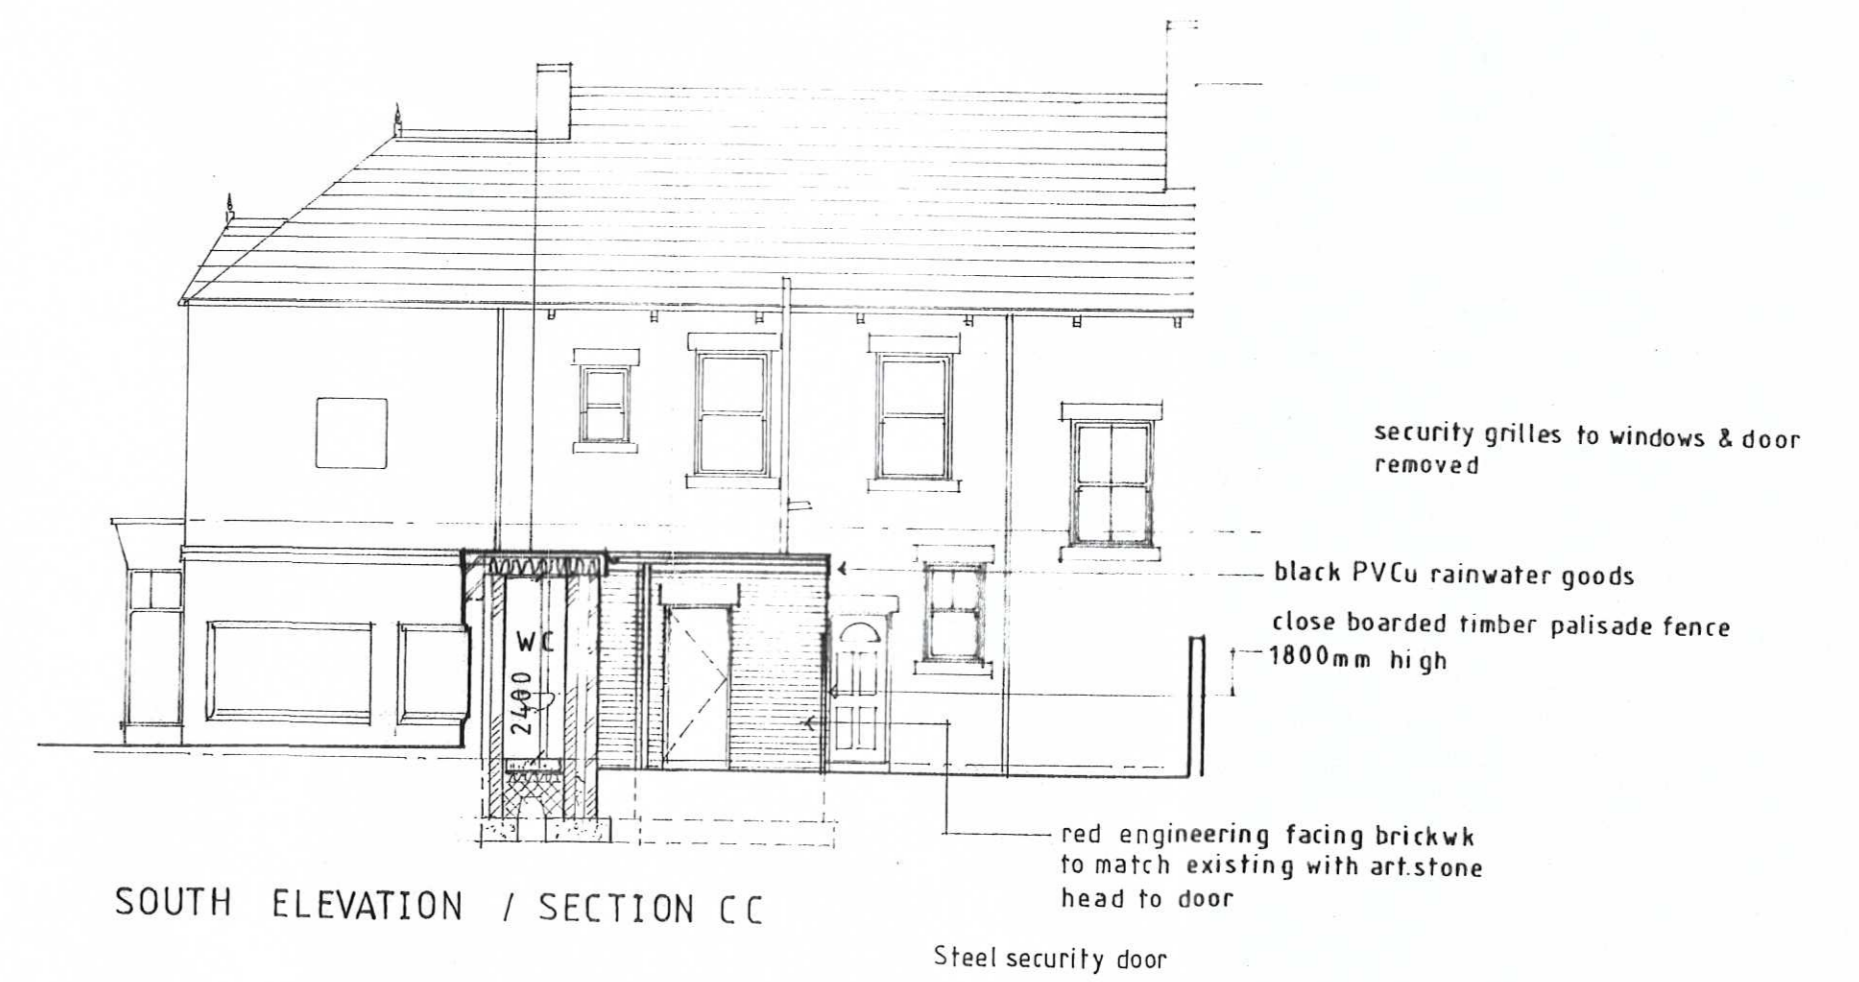


SOUTH ELEVATION / SECTION CC


Steel security door

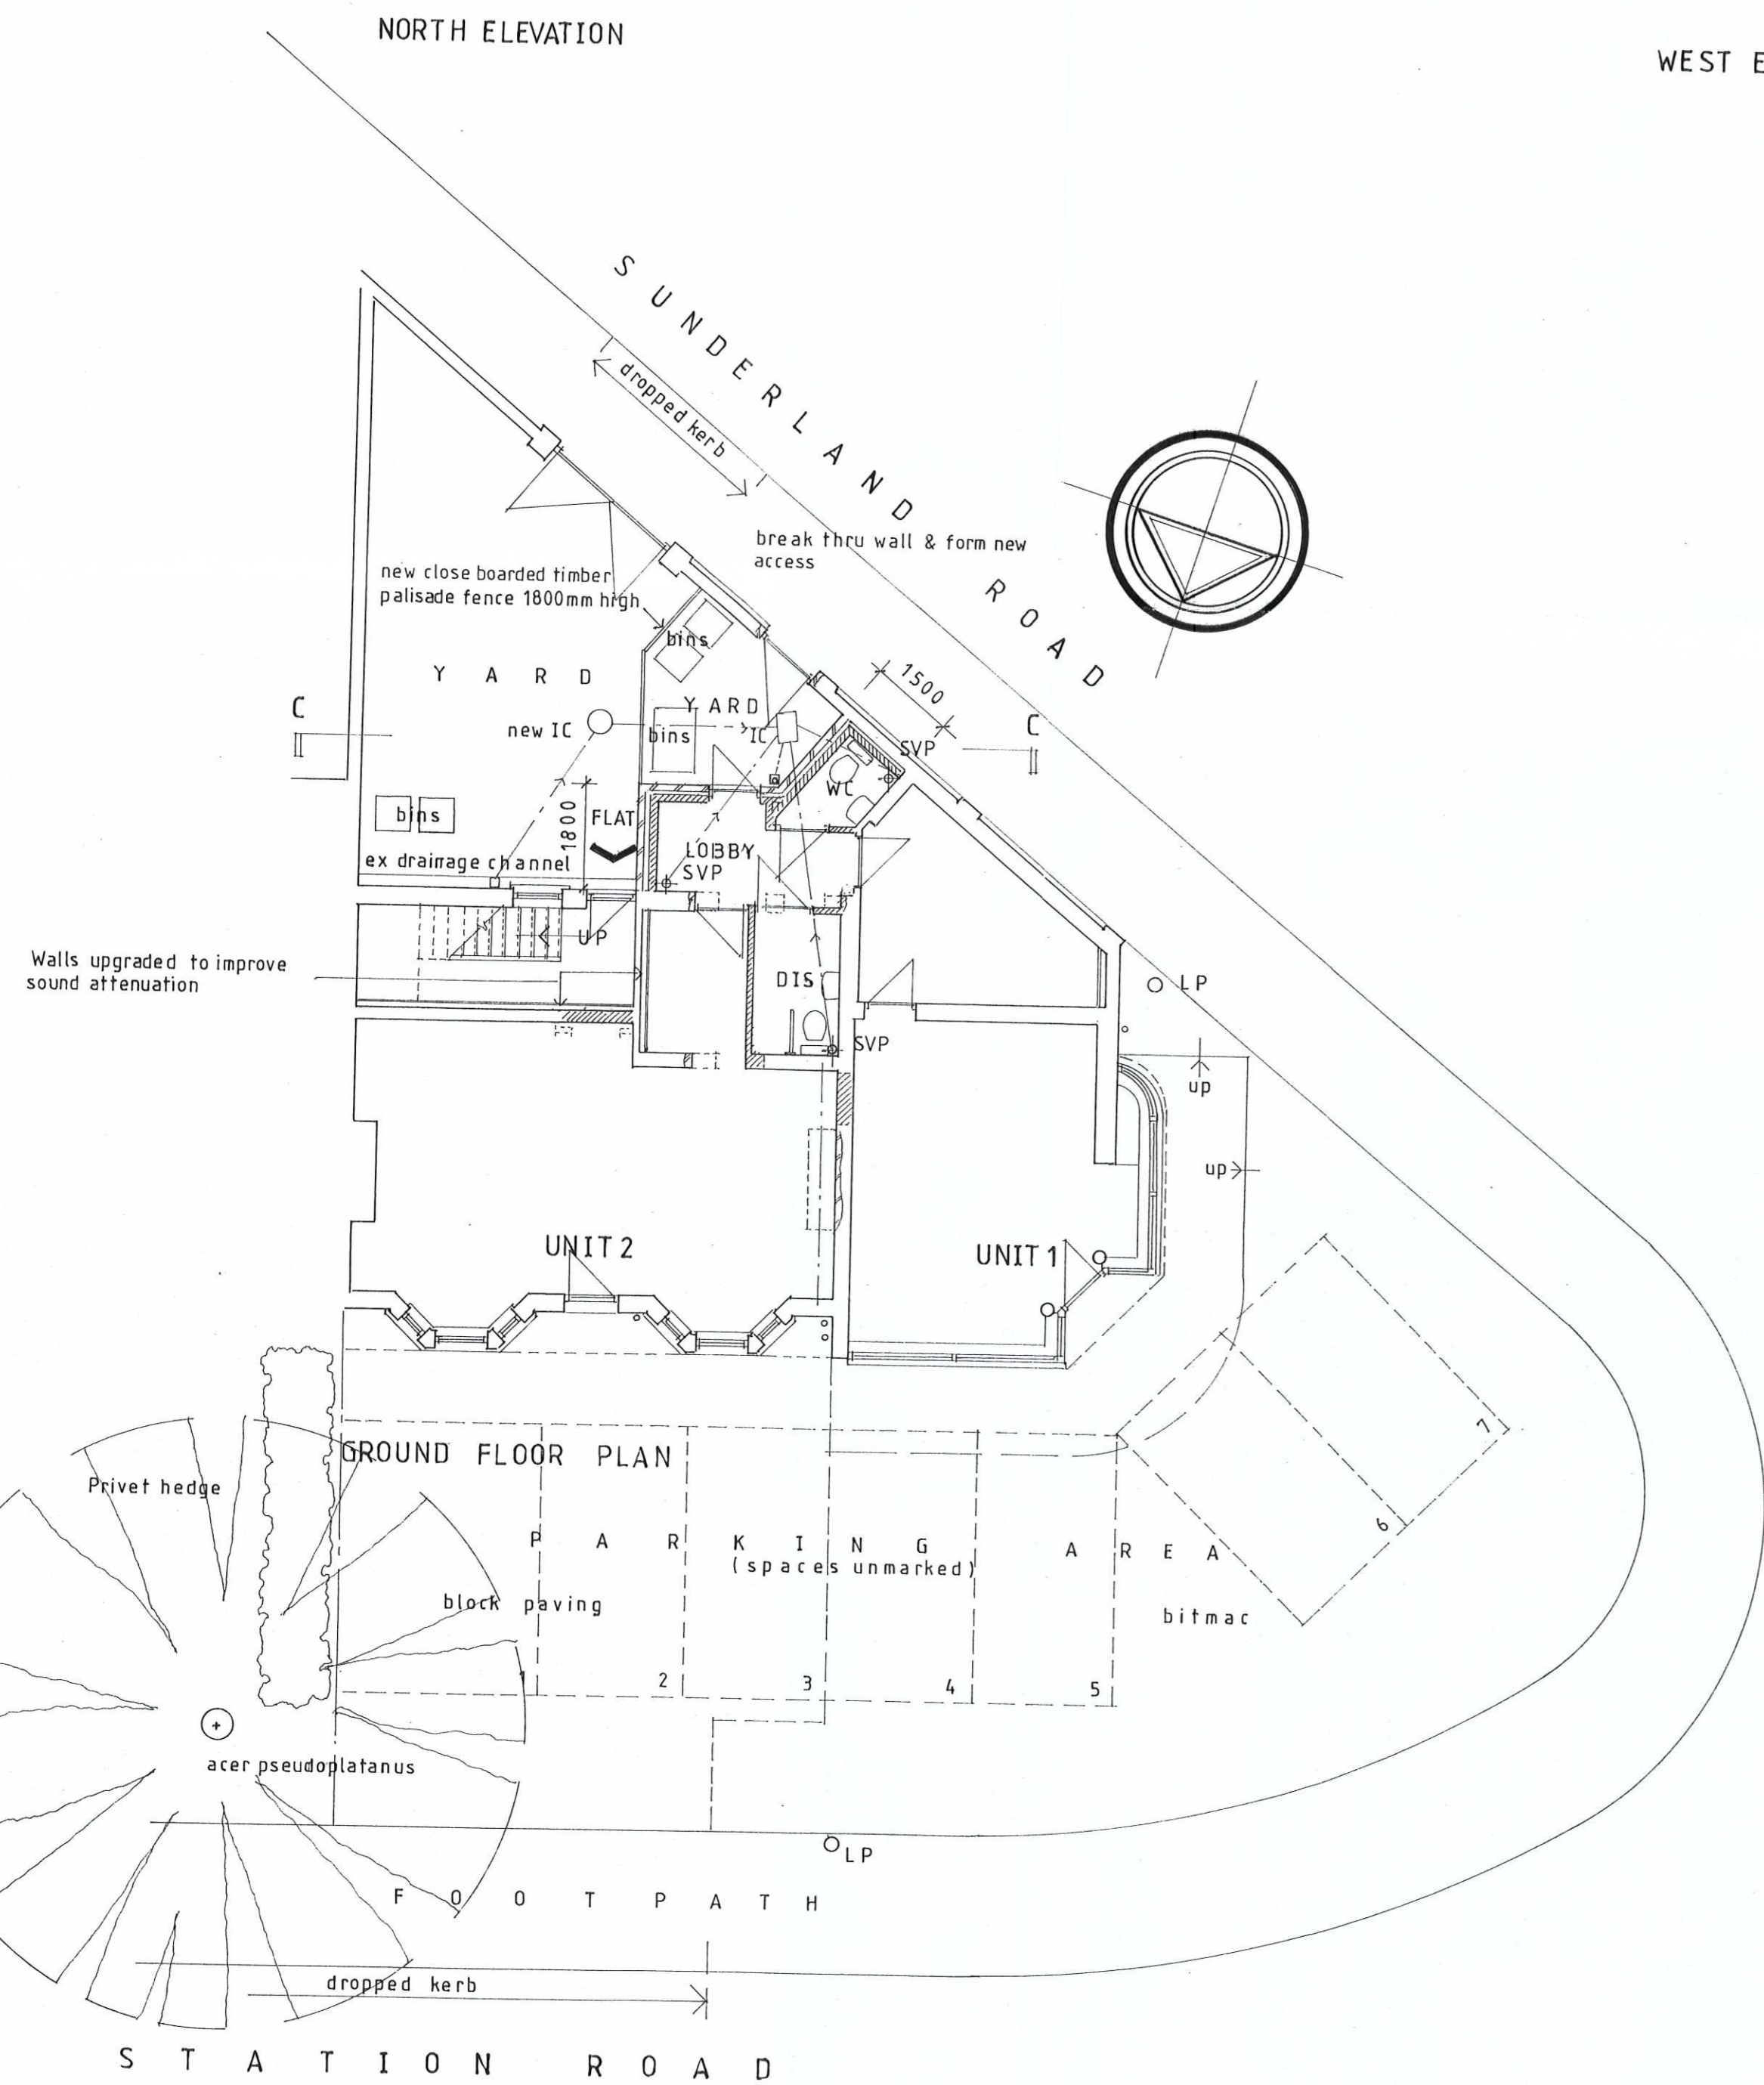

GROUND FLOOR PLAN

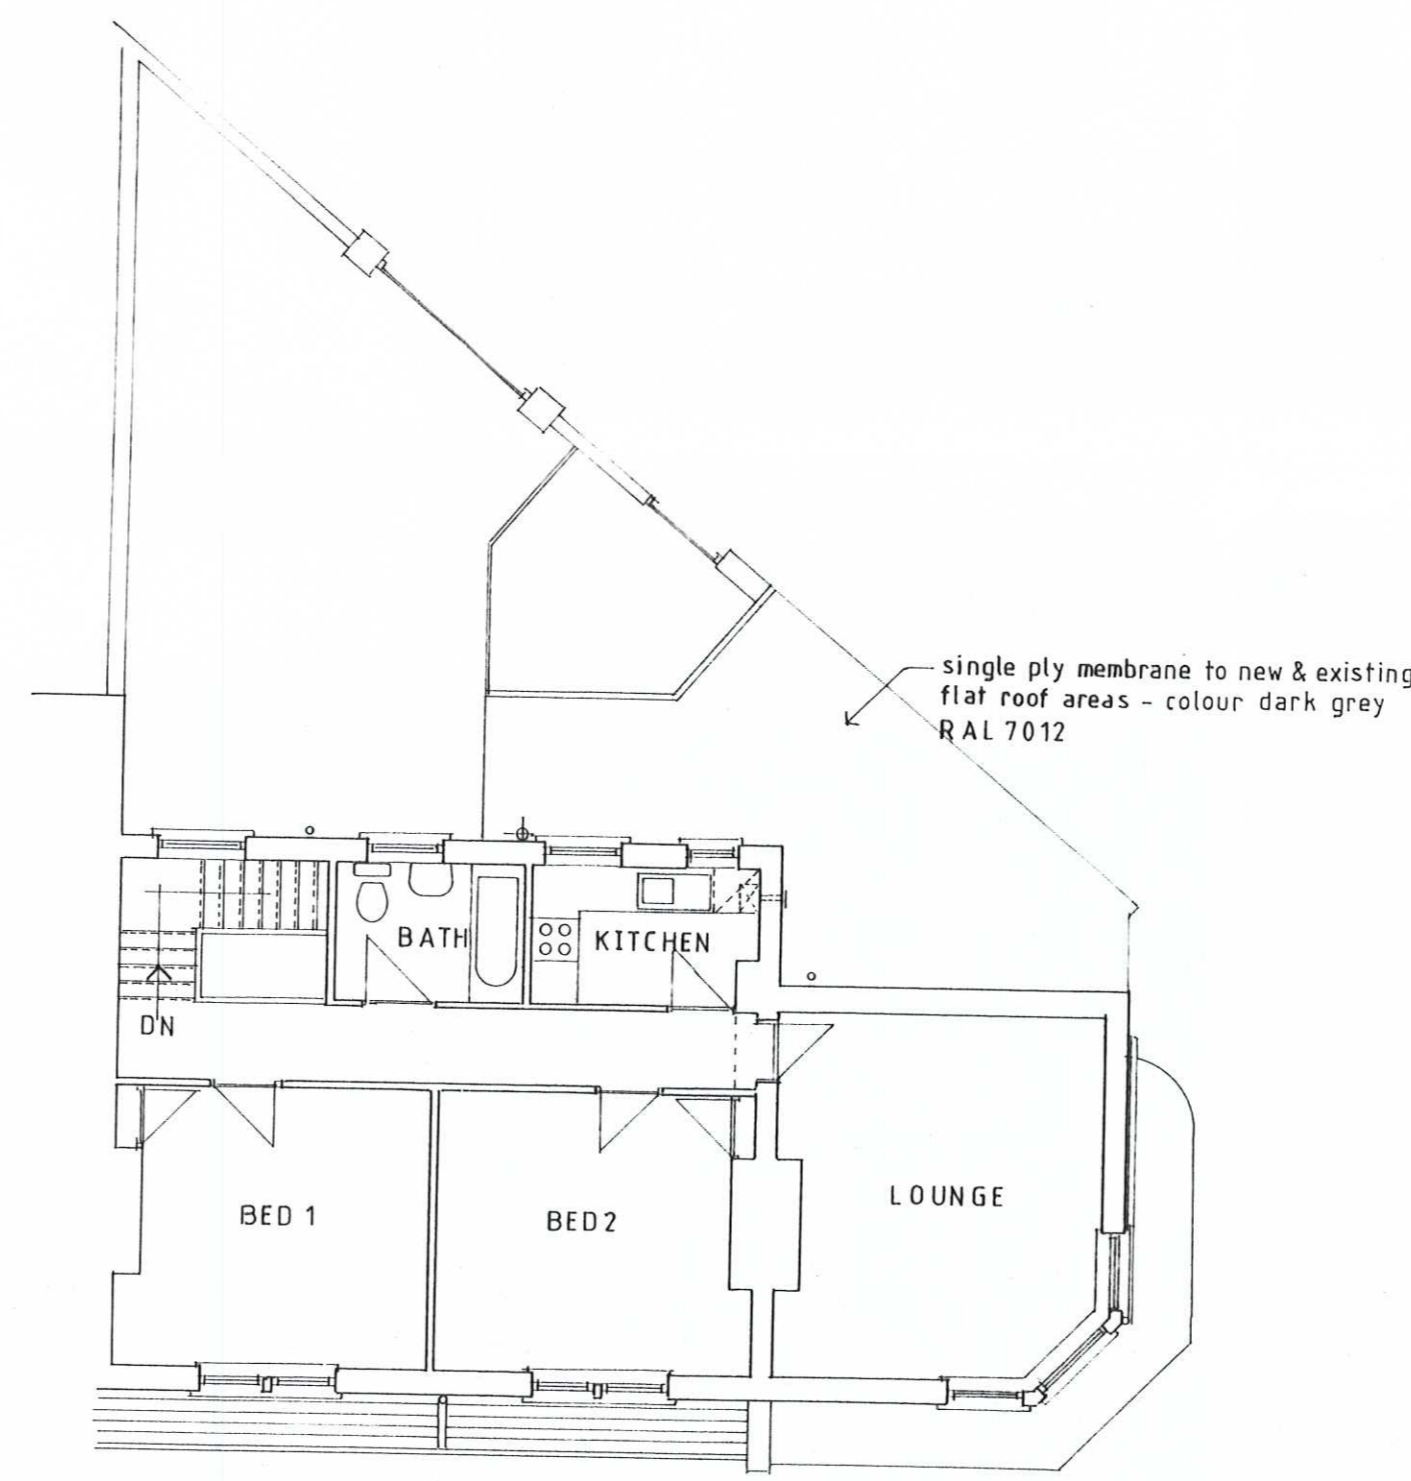

FIRST FLOOR PLAN

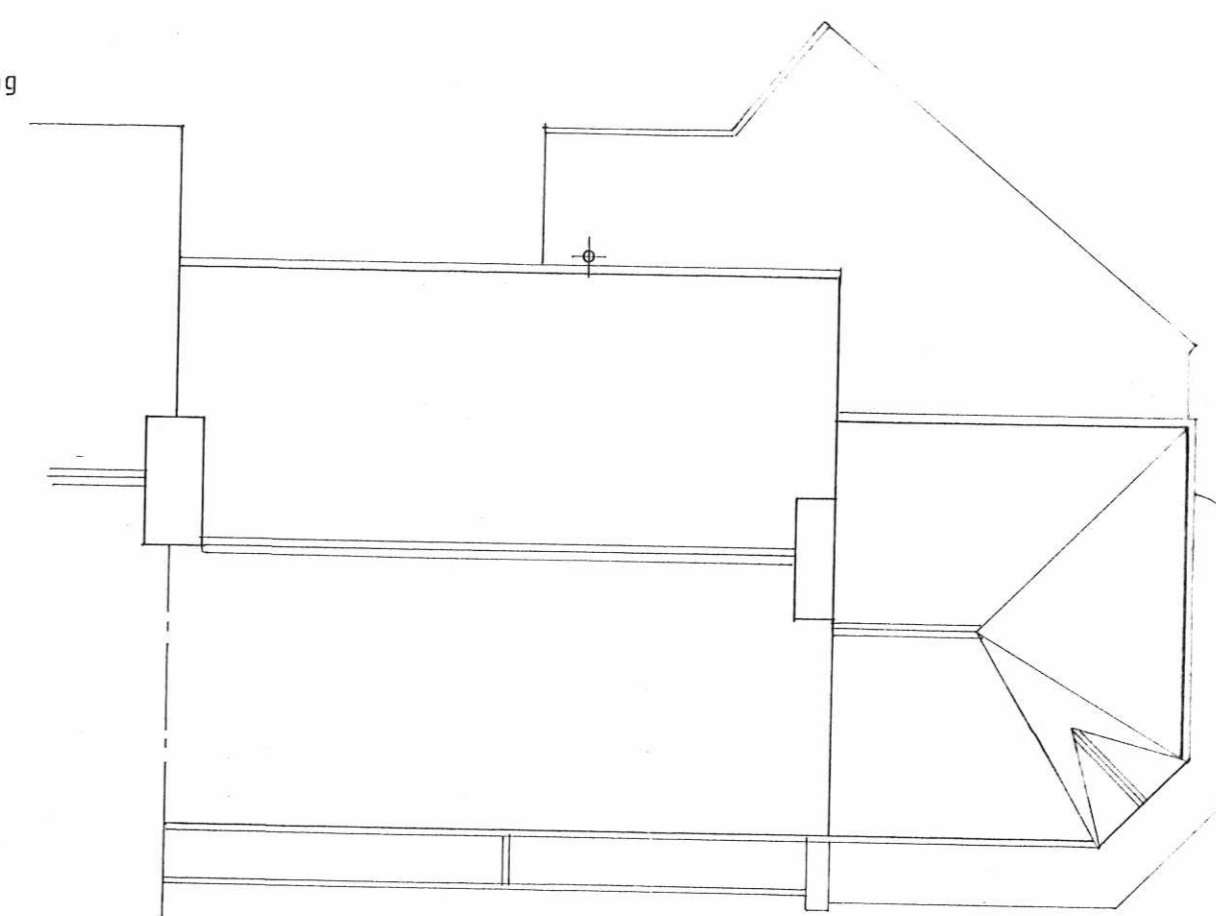

ROOF PLAN

ST0158/16 FUL

PROPOSED ALTERATIONS & EXTENSIONS TO
No1 ST. BEDES STATION ROAD EAST BOLDON

PLANS ELEVATIONS & SECTIONS
AS PROPOSED

GRAY o FAWDON + RIDDLE ARCHITECTS
THE QUADRUS CENTRE • WOODSTOCK WAY • BOLDON BUSINESS PARK NE 35 9PF • TEL 51974 60

1 : 100 598/2