





STO 159 / 16 HFUL

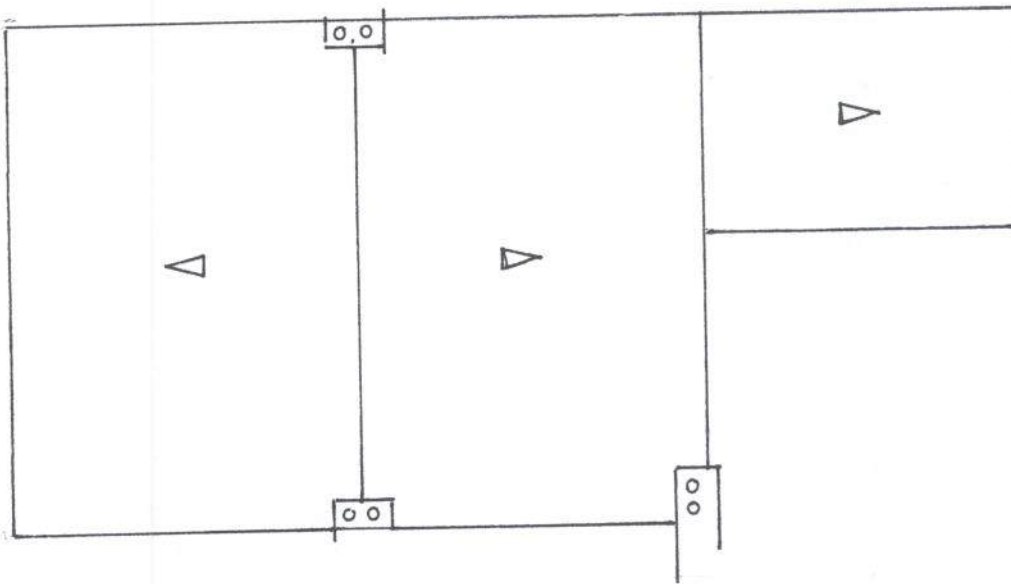

EXISTING

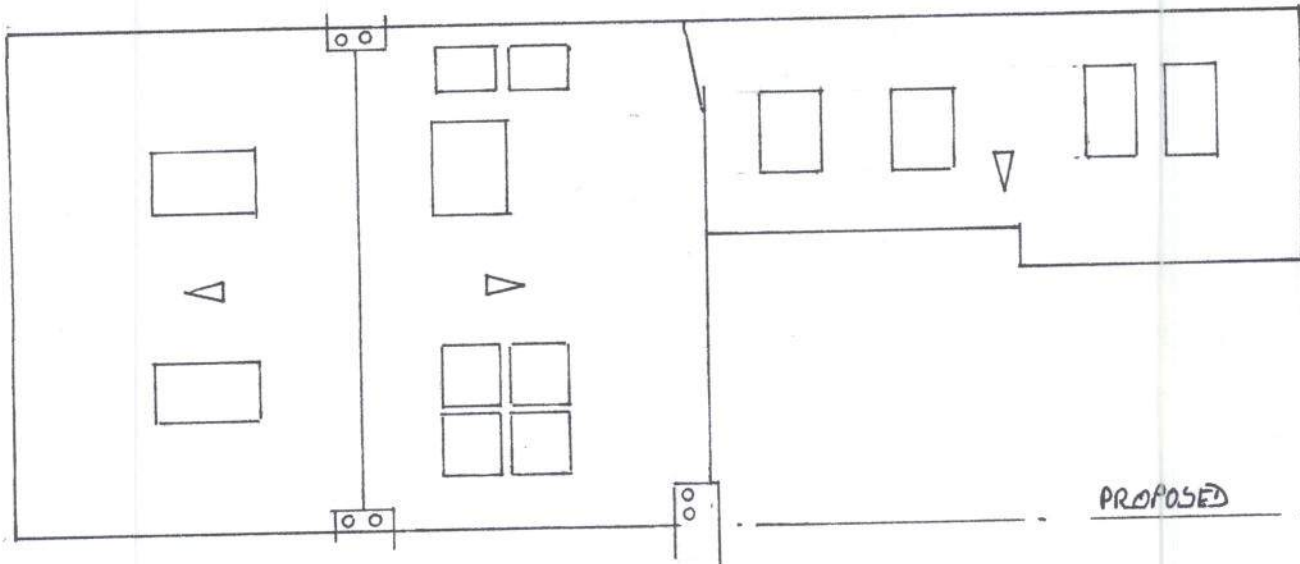

PROPOSED

KEY : DOWN TO EAVES 
ROOF WINDOWS 

ROOF LAYOUT PLANS FOR
PROPOSED EXTENSION AND LOFT
CONVERSION AT
33 BIRCHINGTON AVENUE
SOUTH SHIELDS NE33 4TY
SCALE 1:100
DATE 14/02/2016
DRG NO 33.BA.06(P).