


82 KING GEORGE RD, S. SMIELDS  
1:200 SITE / ROOF PLAN

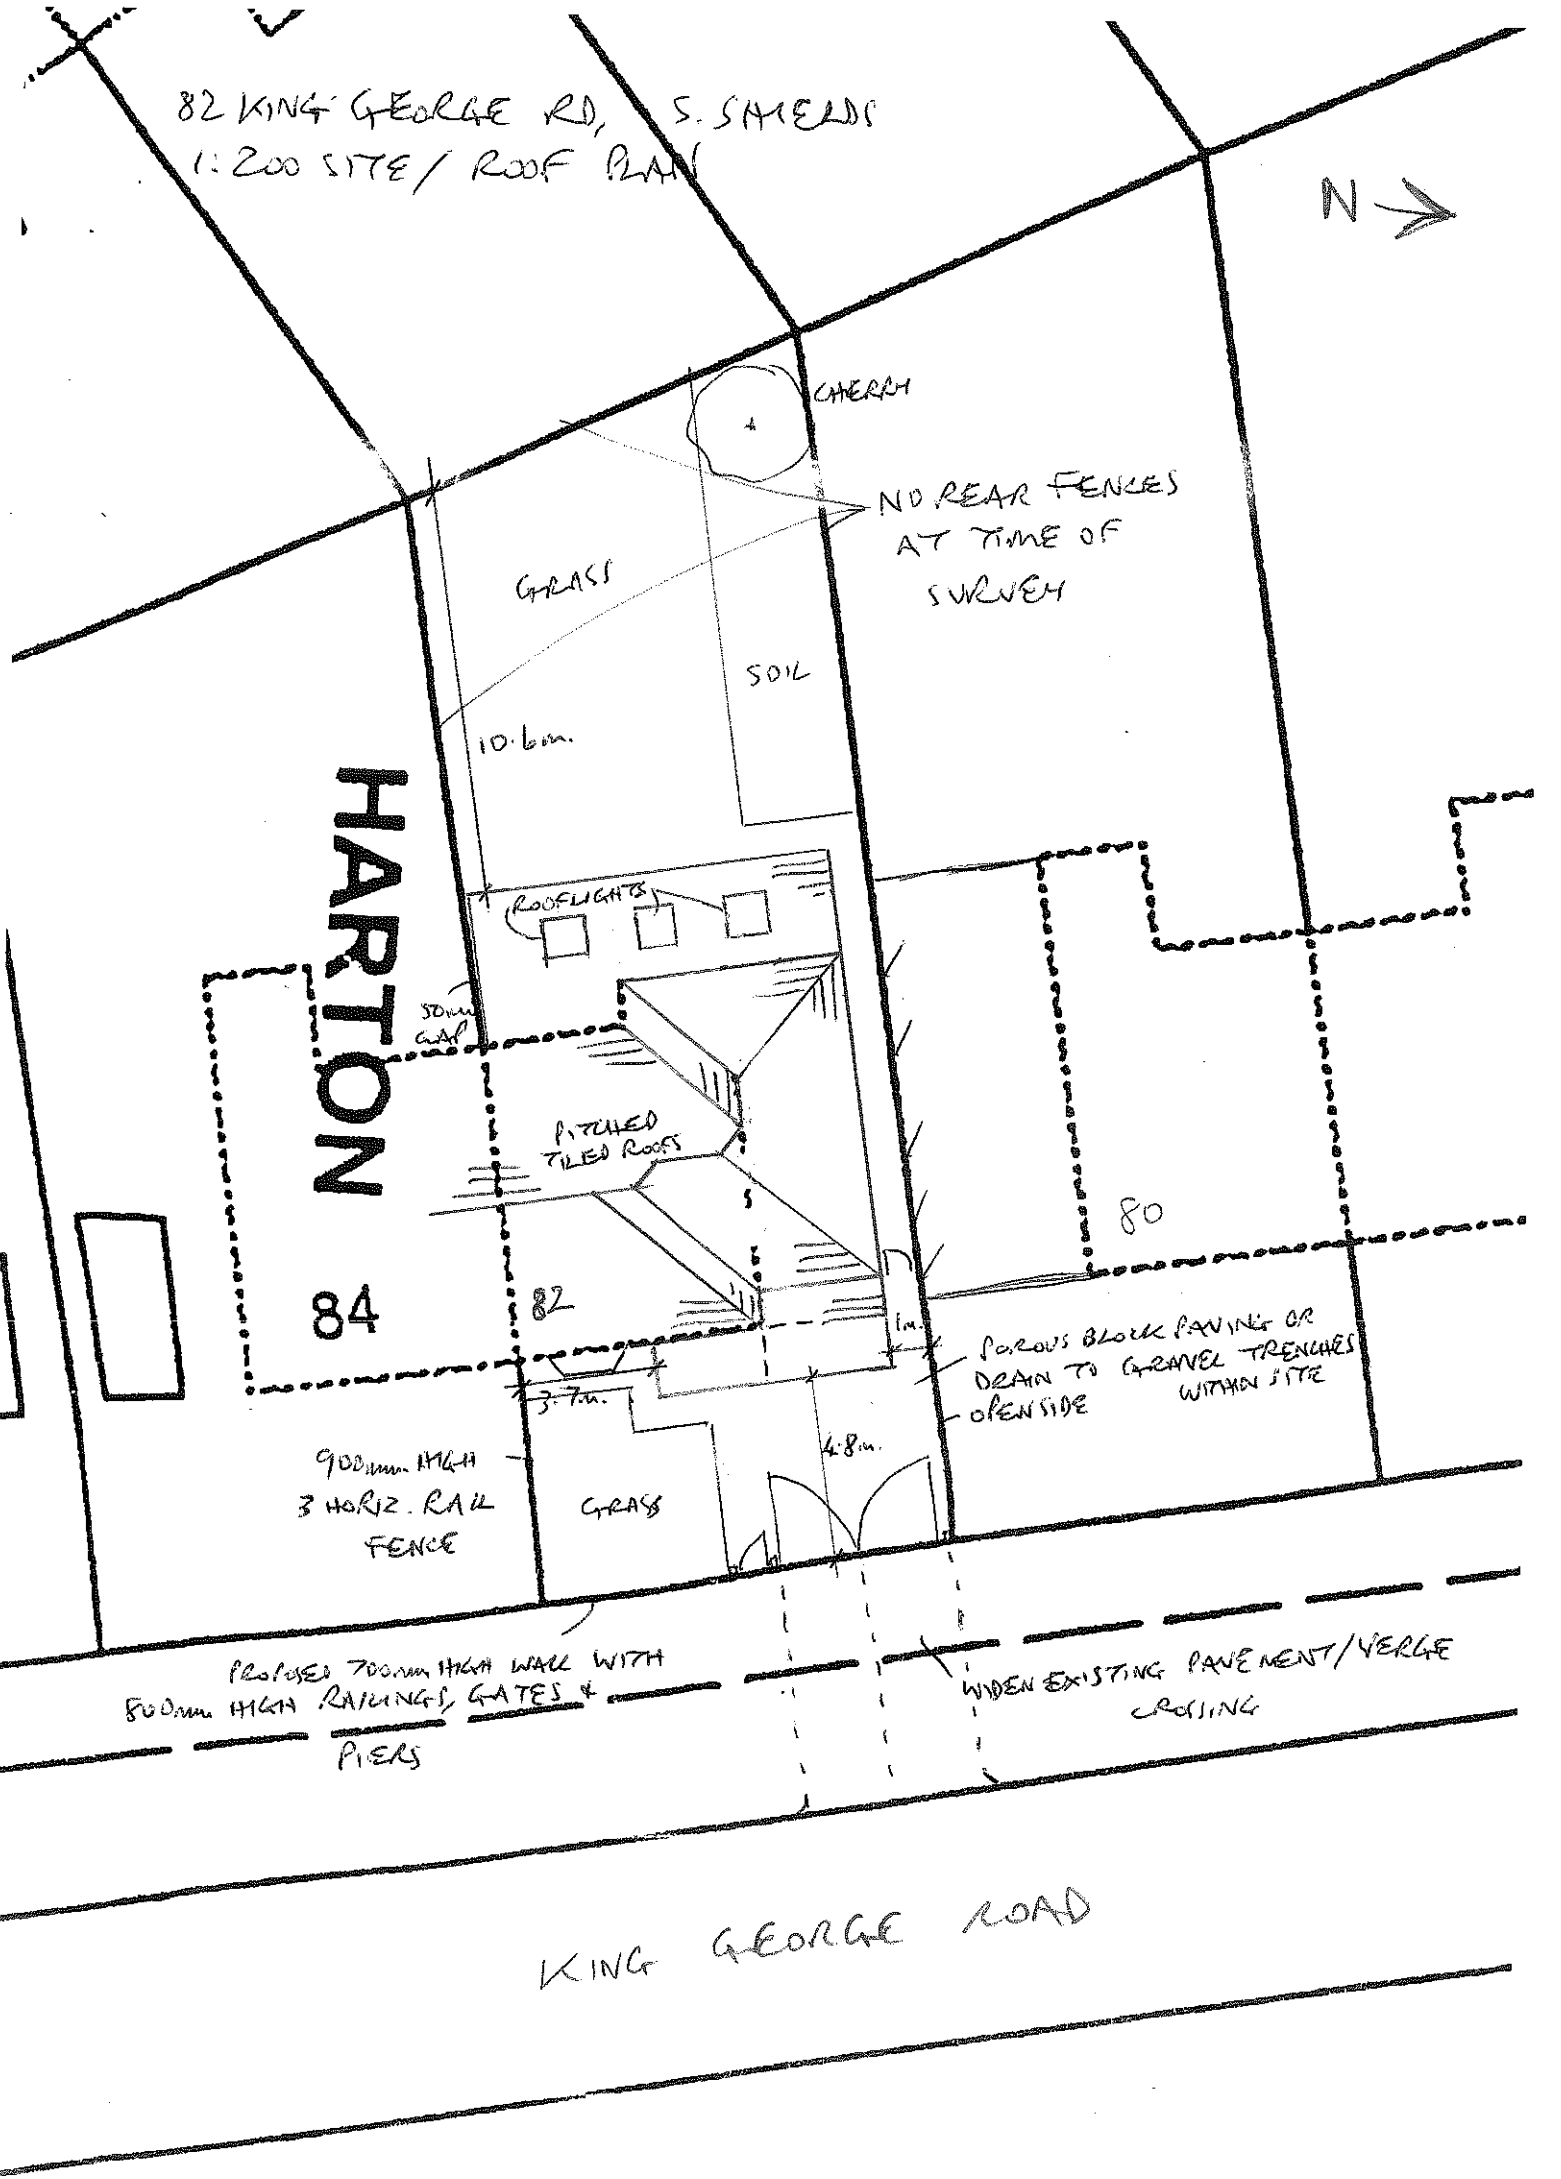

HARTON

84

CHERRY

NO REAR FENCES  
AT TIME OF  
SURVEY

GRASS

SOIL

10.6m

ROOFLIGHTS

PITCHED  
TILED ROOFS

50mm  
GAP

80

POROUS BLOCK PAVING OR  
DRAIN TO GRAVEL TRENCHES  
OPEN SIDE  
WITHIN SITE

900mm HIGH  
3 HORIZ. RAIL  
FENCE

GRASS

3.7m

4.8m

PROPOSED 700mm HIGH WALL WITH  
500mm HIGH RAILINGS, GATES &  
PIERS

WIDEN EXISTING PAVEMENT/VERGE  
CROSSING

KING GEORGE ROAD